


F.A.I. RTE.	SECTION	COUNTY	TOTAL SHEETS	SHEET NO.
55		McLEAN	310	252
STA. 37+075.000		TO STA. 37+125.000		
FED. ROAD DIST. NO.		ILLINOIS FED. AID PROJECT		
(57-4)R.J. HBY. HBR. (57-4)BDM		CONTRACT NO. 70757		

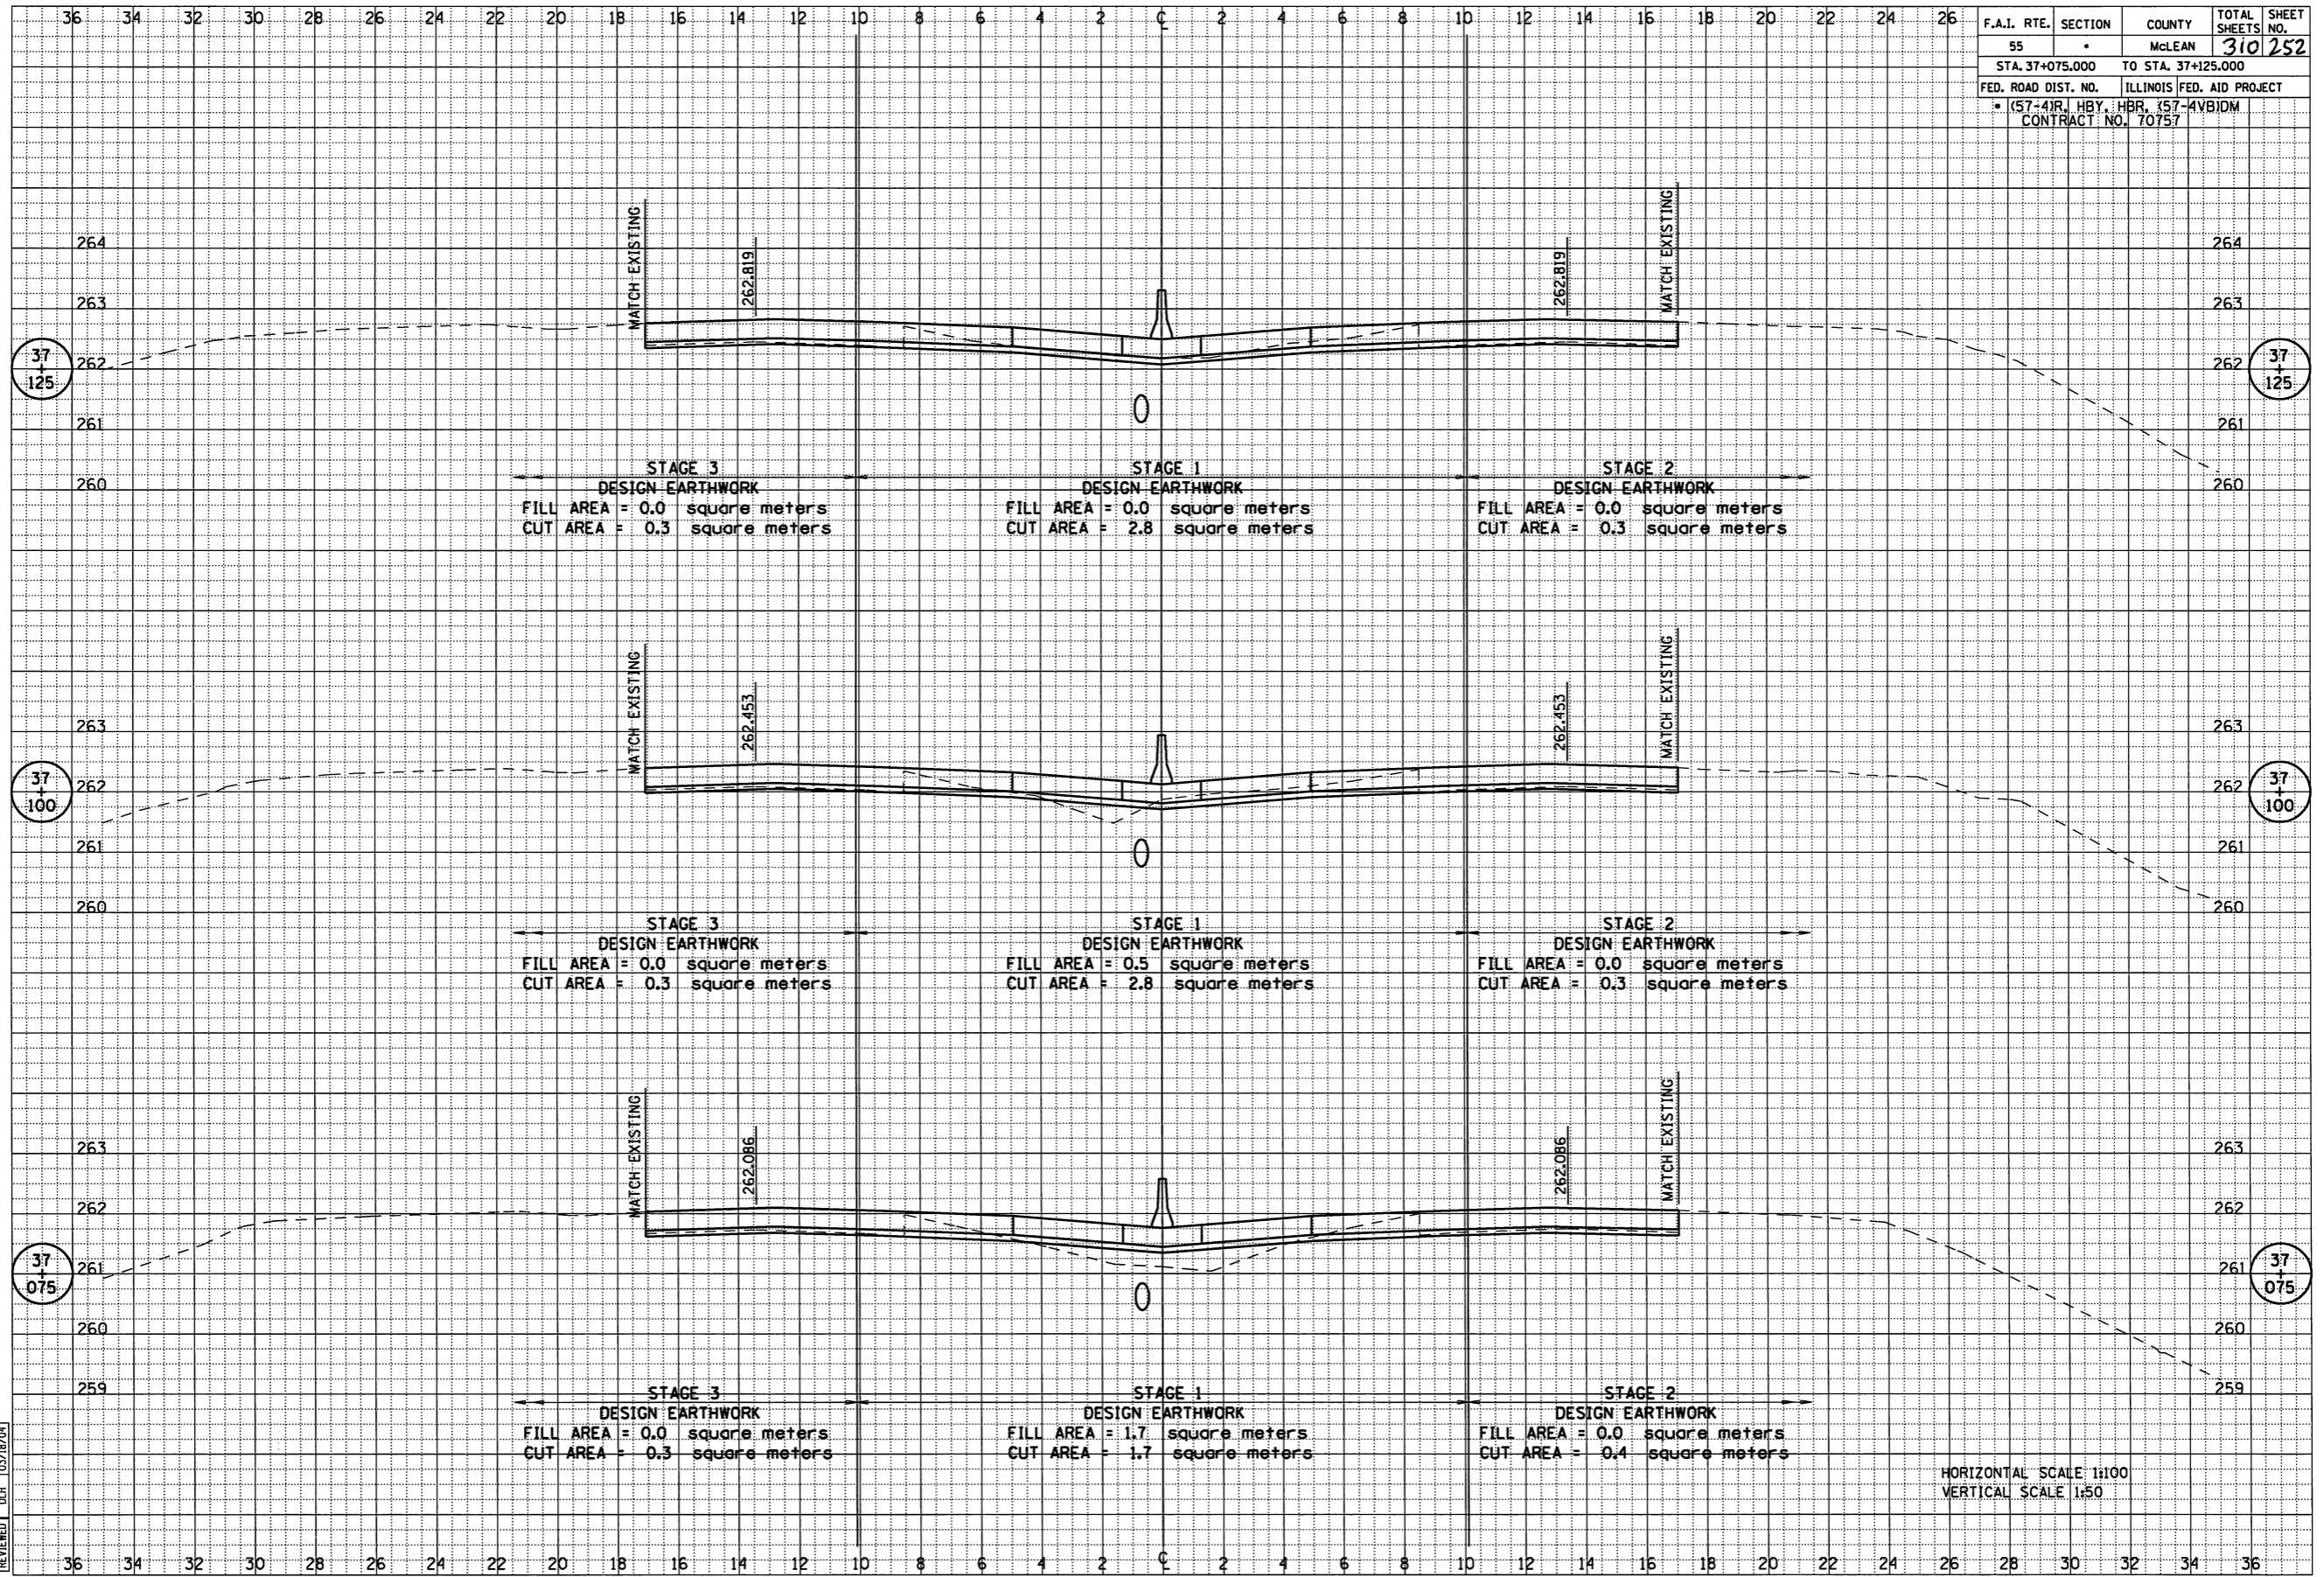

HORIZONTAL SCALE 1:100
VERTICAL SCALE 1:50

DATE	BY

DATE	BY

DATE	BY
04/18/01	DLH
04/18/01	DLH
03/18/04	DLH

4/15/2009
#FILES