


| | | | | |
|-------------------------------|----------|--------------------|--------------|-----------|
| F.A.I. RTE. | SECTION | COUNTY | TOTAL SHEETS | SHEET NO. |
| 55 | * | McLEAN | 310 | 254 |
| STA. 37+250.000 | | TO STA. 37+325.000 | | |
| FED. ROAD DIST. NO. | ILLINOIS | FED. AID PROJECT | | |
| (57-4)R, HBY, HBR, 157-4VBIDM | | 265 | | |
| CONTRACT NO. 70757 | | | | |

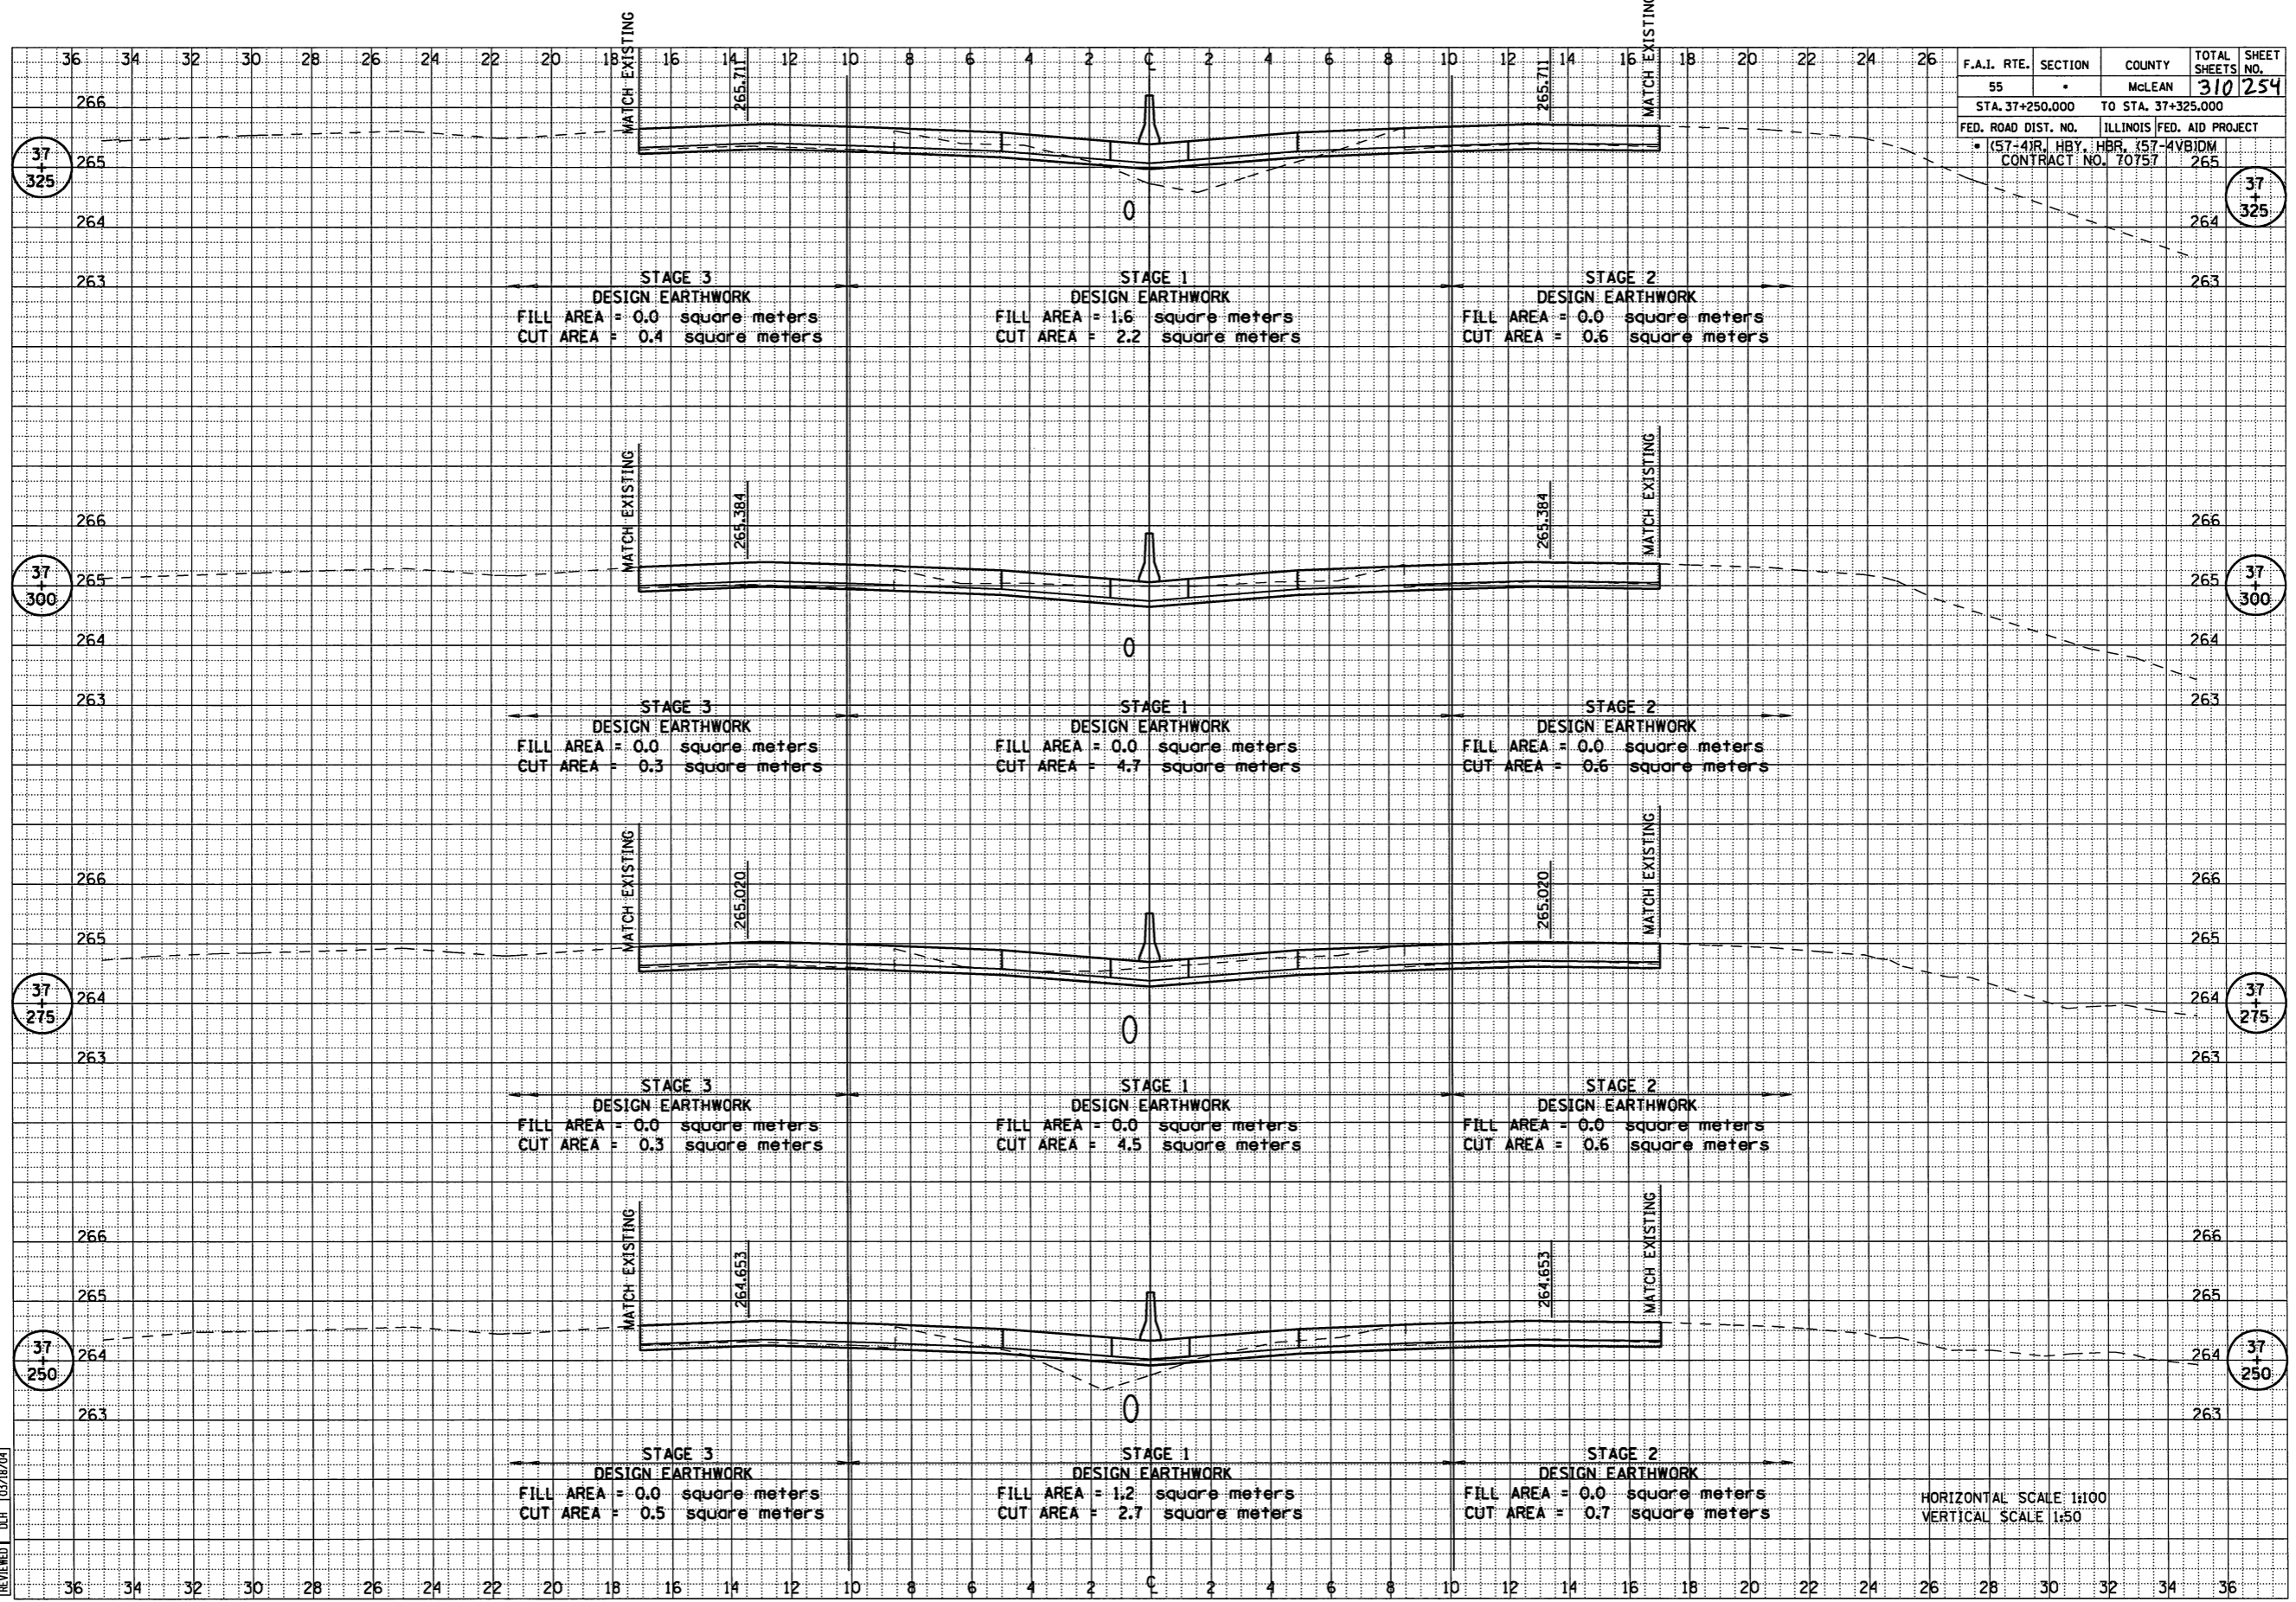

| | |
|------|----|
| DATE | BY |
| | |
| DATE | BY |
| | |
| DATE | BY |
| | |
| DATE | BY |
| | |
| DATE | BY |
| | |

| | |
|------|----|
| DATE | BY |
| | |
| DATE | BY |
| | |
| DATE | BY |
| | |
| DATE | BY |
| | |
| DATE | BY |
| | |

| | |
|----------|----|
| DATE | BY |
| 01/18/01 | |
| 01/18/01 | |
| 03/18/04 | |
| DLH | |
| DATE | BY |
| | |
| DATE | BY |
| | |
| DATE | BY |
| | |

4/16/2009
#FILES

HORIZONTAL SCALE 1:100
VERTICAL SCALE 1:50