


F.A.I. RTE.	SECTION	COUNTY	TOTAL SHEETS	SHEET NO.
55	*	MCLEAN	310	202
STA. 37+975.000		TO STA. 38+025.000		
FED. ROAD DIST. NO.		ILLINOIS FED. AID PROJECT		
(57-4)R, HBY. HBR. (57-4)B10M		CONTRACT NO. 70757		

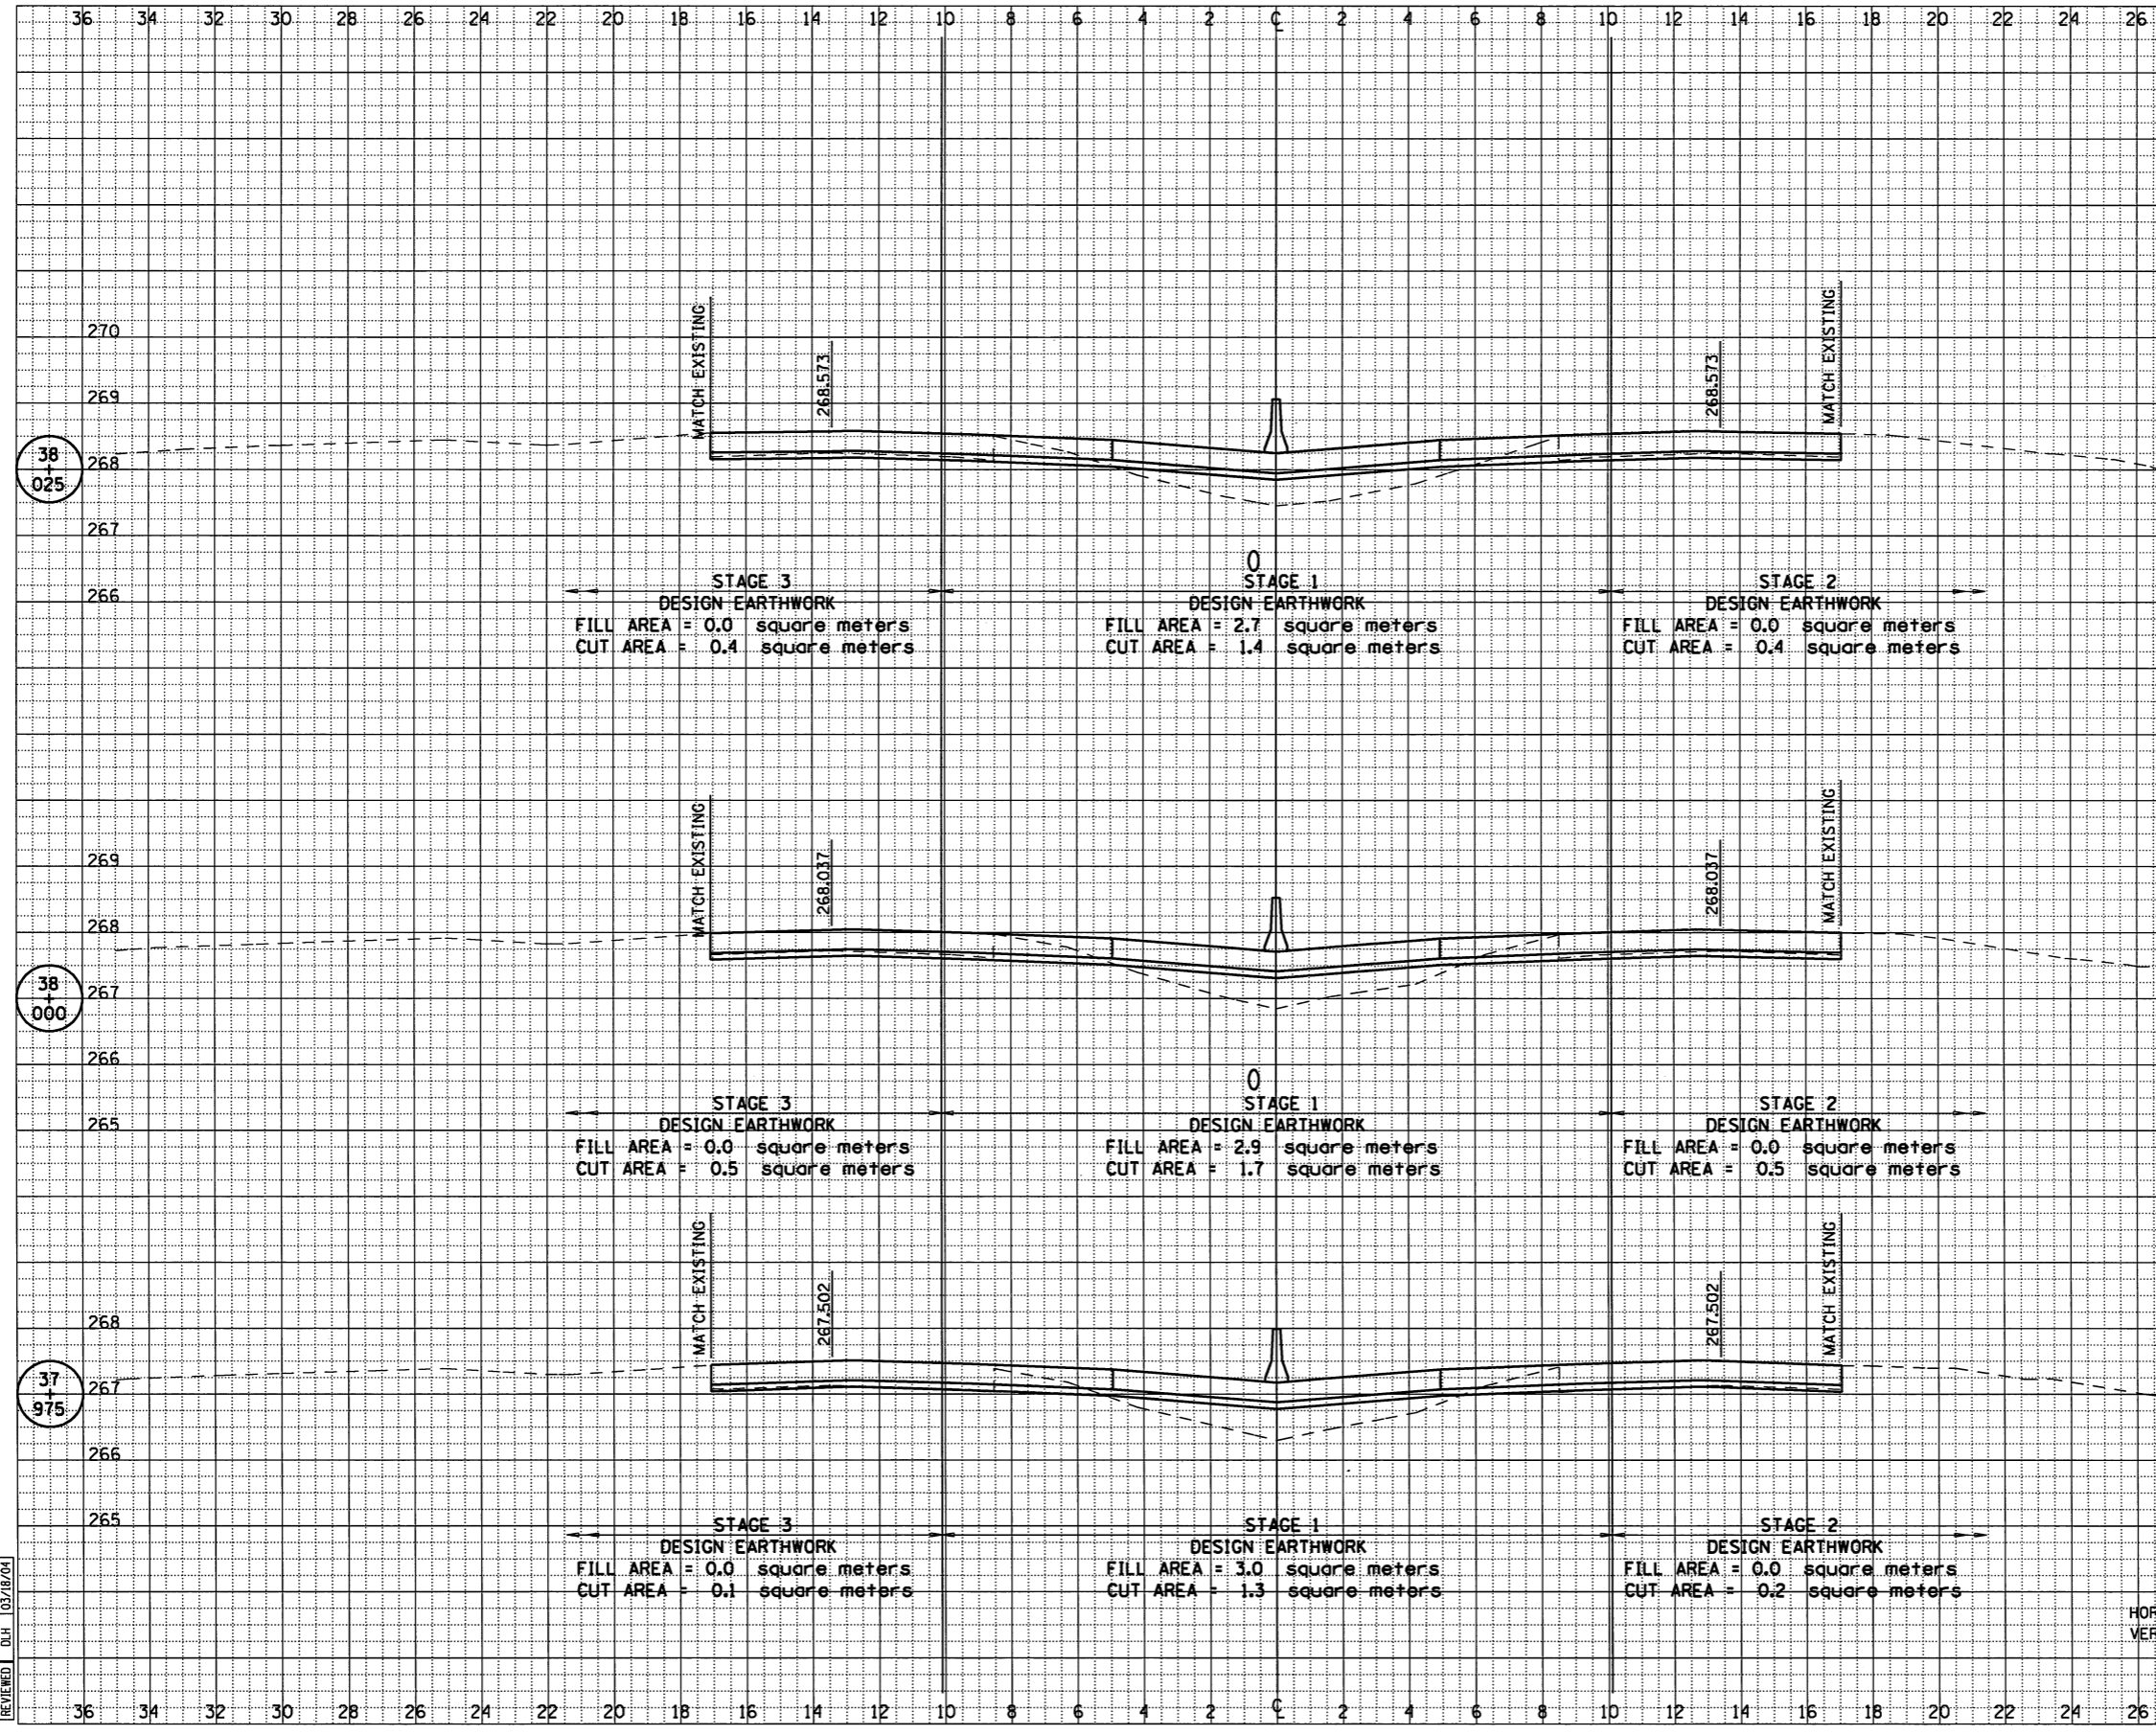

HORIZONTAL SCALE 1:100  
VERTICAL SCALE 1:50

DATE	BY


DATE	BY

