


F.A.I. RTE.	SECTION	COUNTY	TOTAL SHEETS NO.
55	*	MCLEAN	310/264
STA. 38+125.000		TO STA. 38+175.000	
FED. ROAD DIST. NO.		ILLINOIS FED. AID PROJECT	
(57-4)R, HBY, HBR, 157-4VB1DM		CONTRACT NO. 70757	
		271	

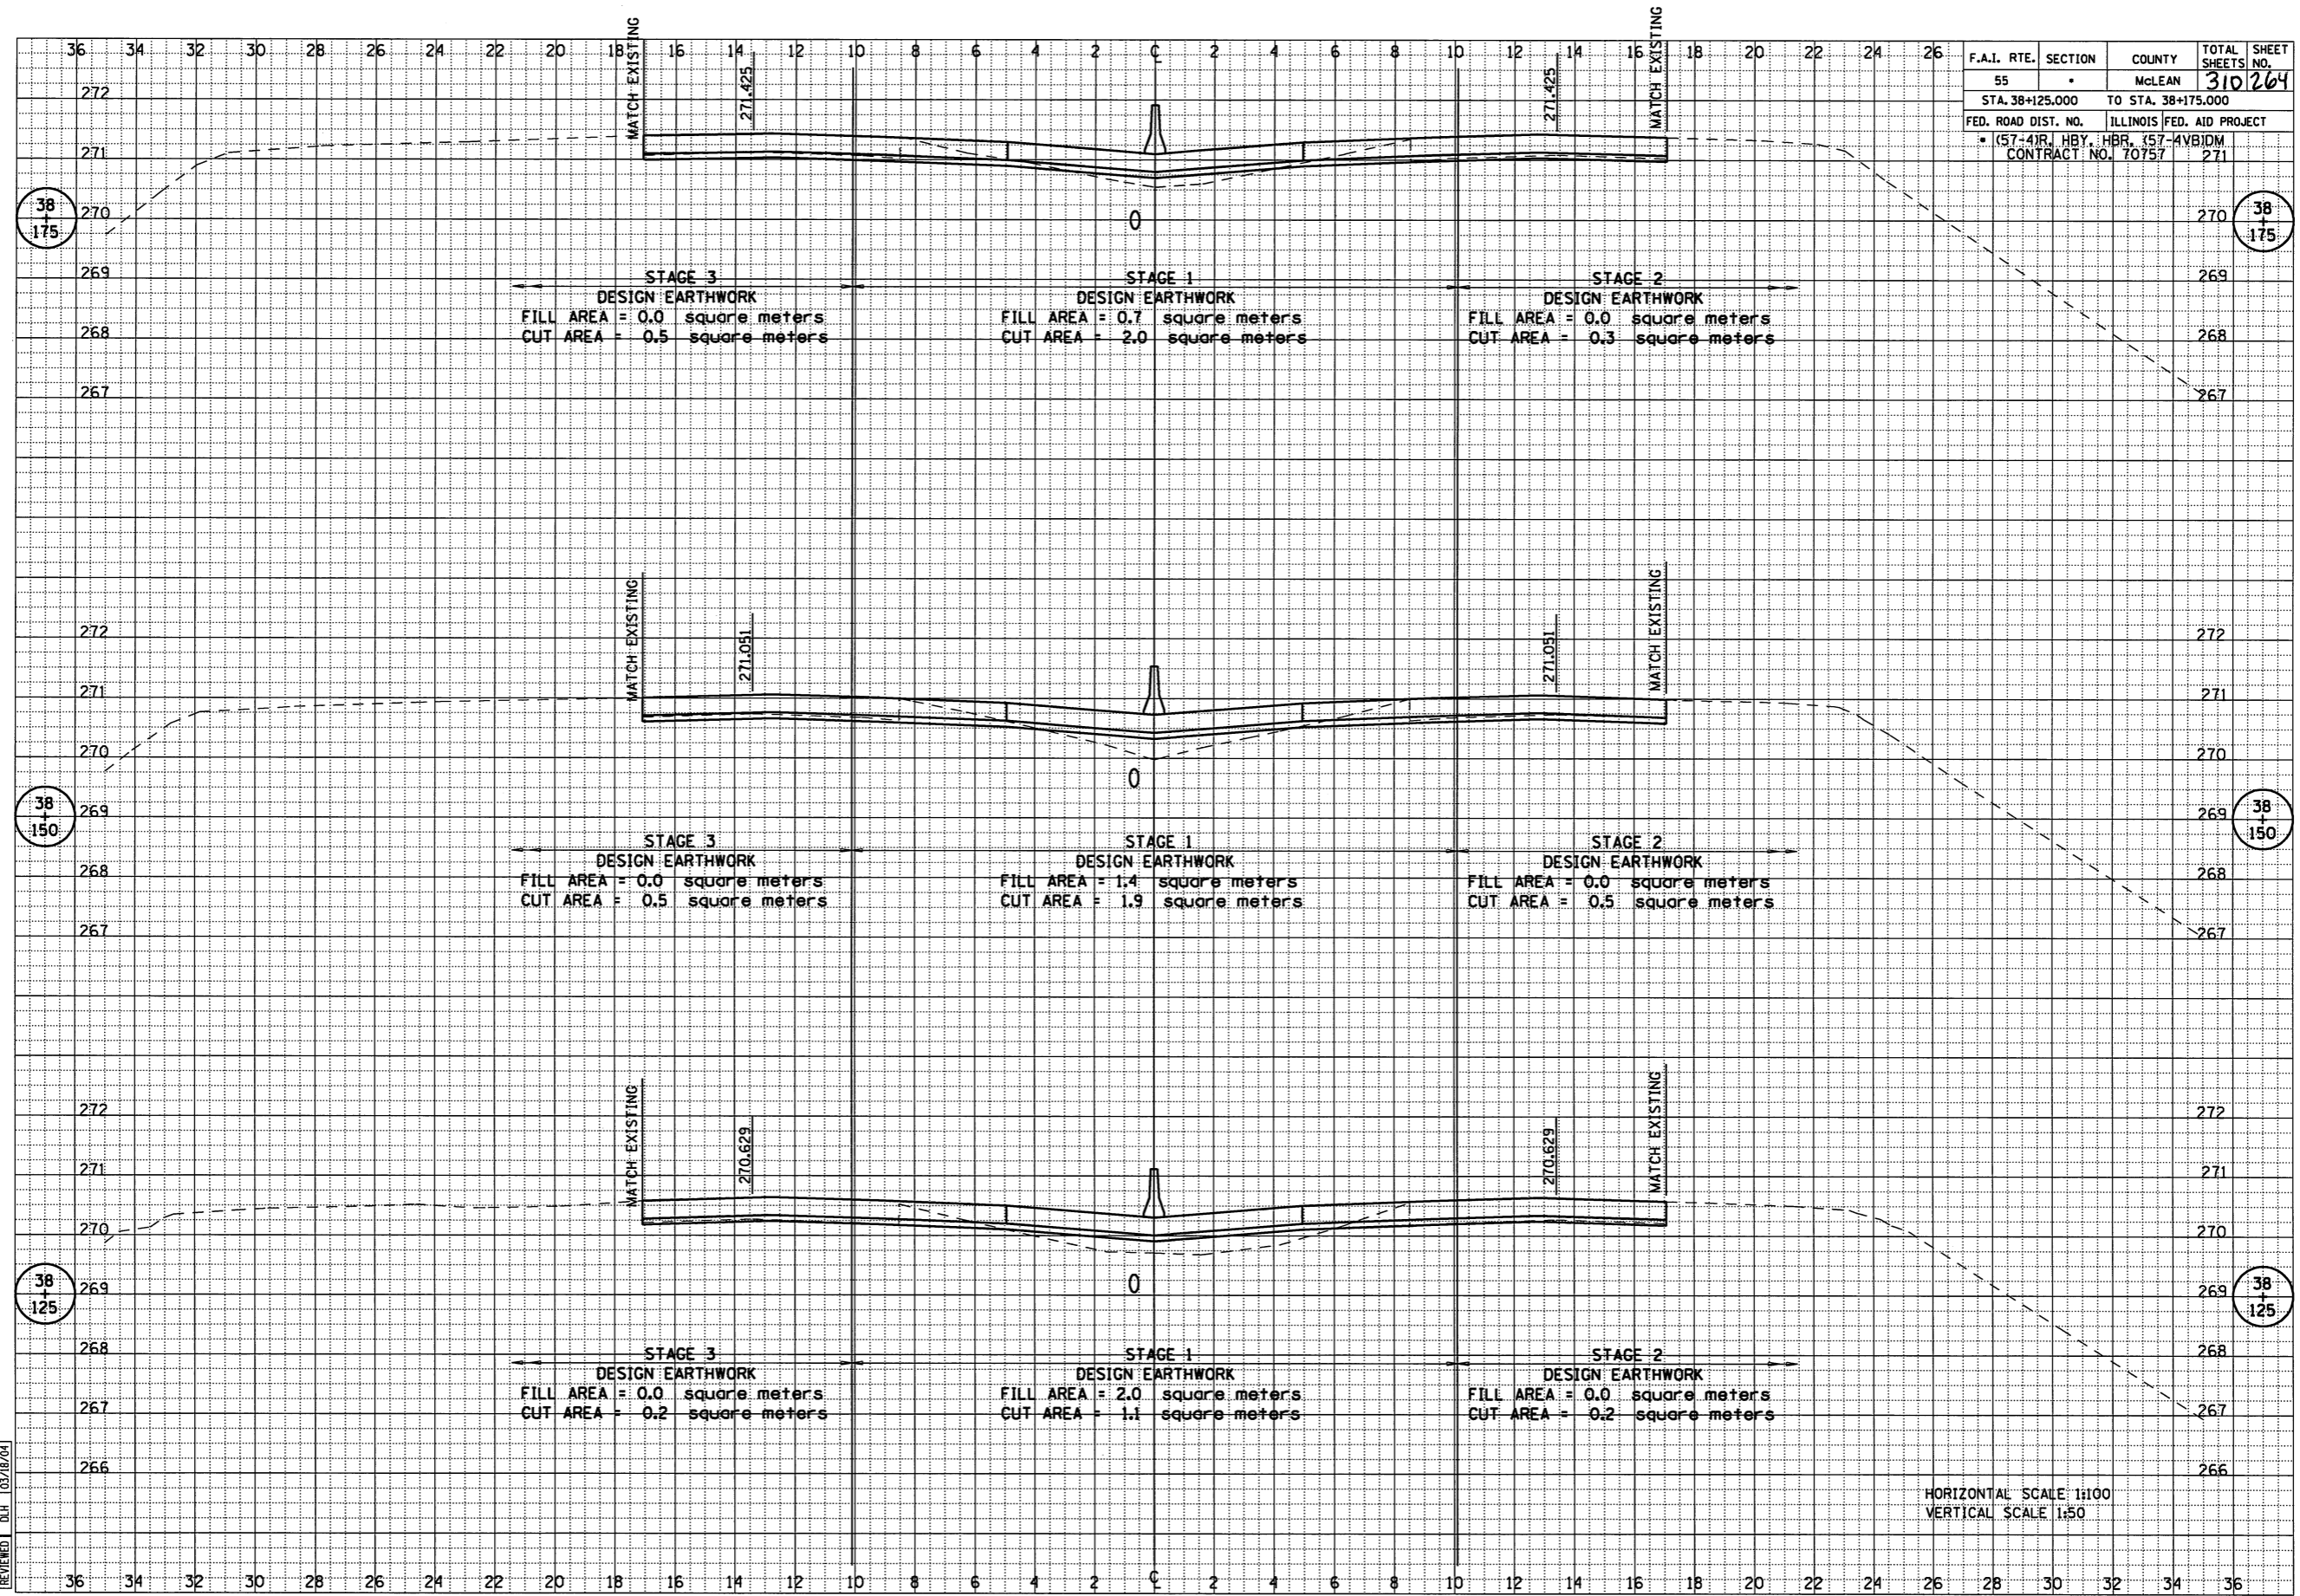

HORIZONTAL SCALE 1:100
 VERTICAL SCALE 1:50

DATE	BY
DATE	BY
DATE	BY
DATE	BY
DATE	BY
DATE	BY

DATE	BY
DATE	BY
DATE	BY
DATE	BY
DATE	BY

LAYOUT	04/18/01
DRAWN	04/18/01
REVIEWED	DLH 03/18/04

4/16/2009
 \$FILE\$