


F.A.I. RTE.	SECTION	COUNTY	TOTAL SHEETS	SHEET NO.
55		McLEAN	310	267
STA. 38+300.000		TO STA. 38+325.000		
FED. ROAD DIST. NO.		ILLINOIS FED. AID PROJECT		
(57-4)R, HBY, HBR, (57-4)BIDM		CONTRACT NO. 70757		

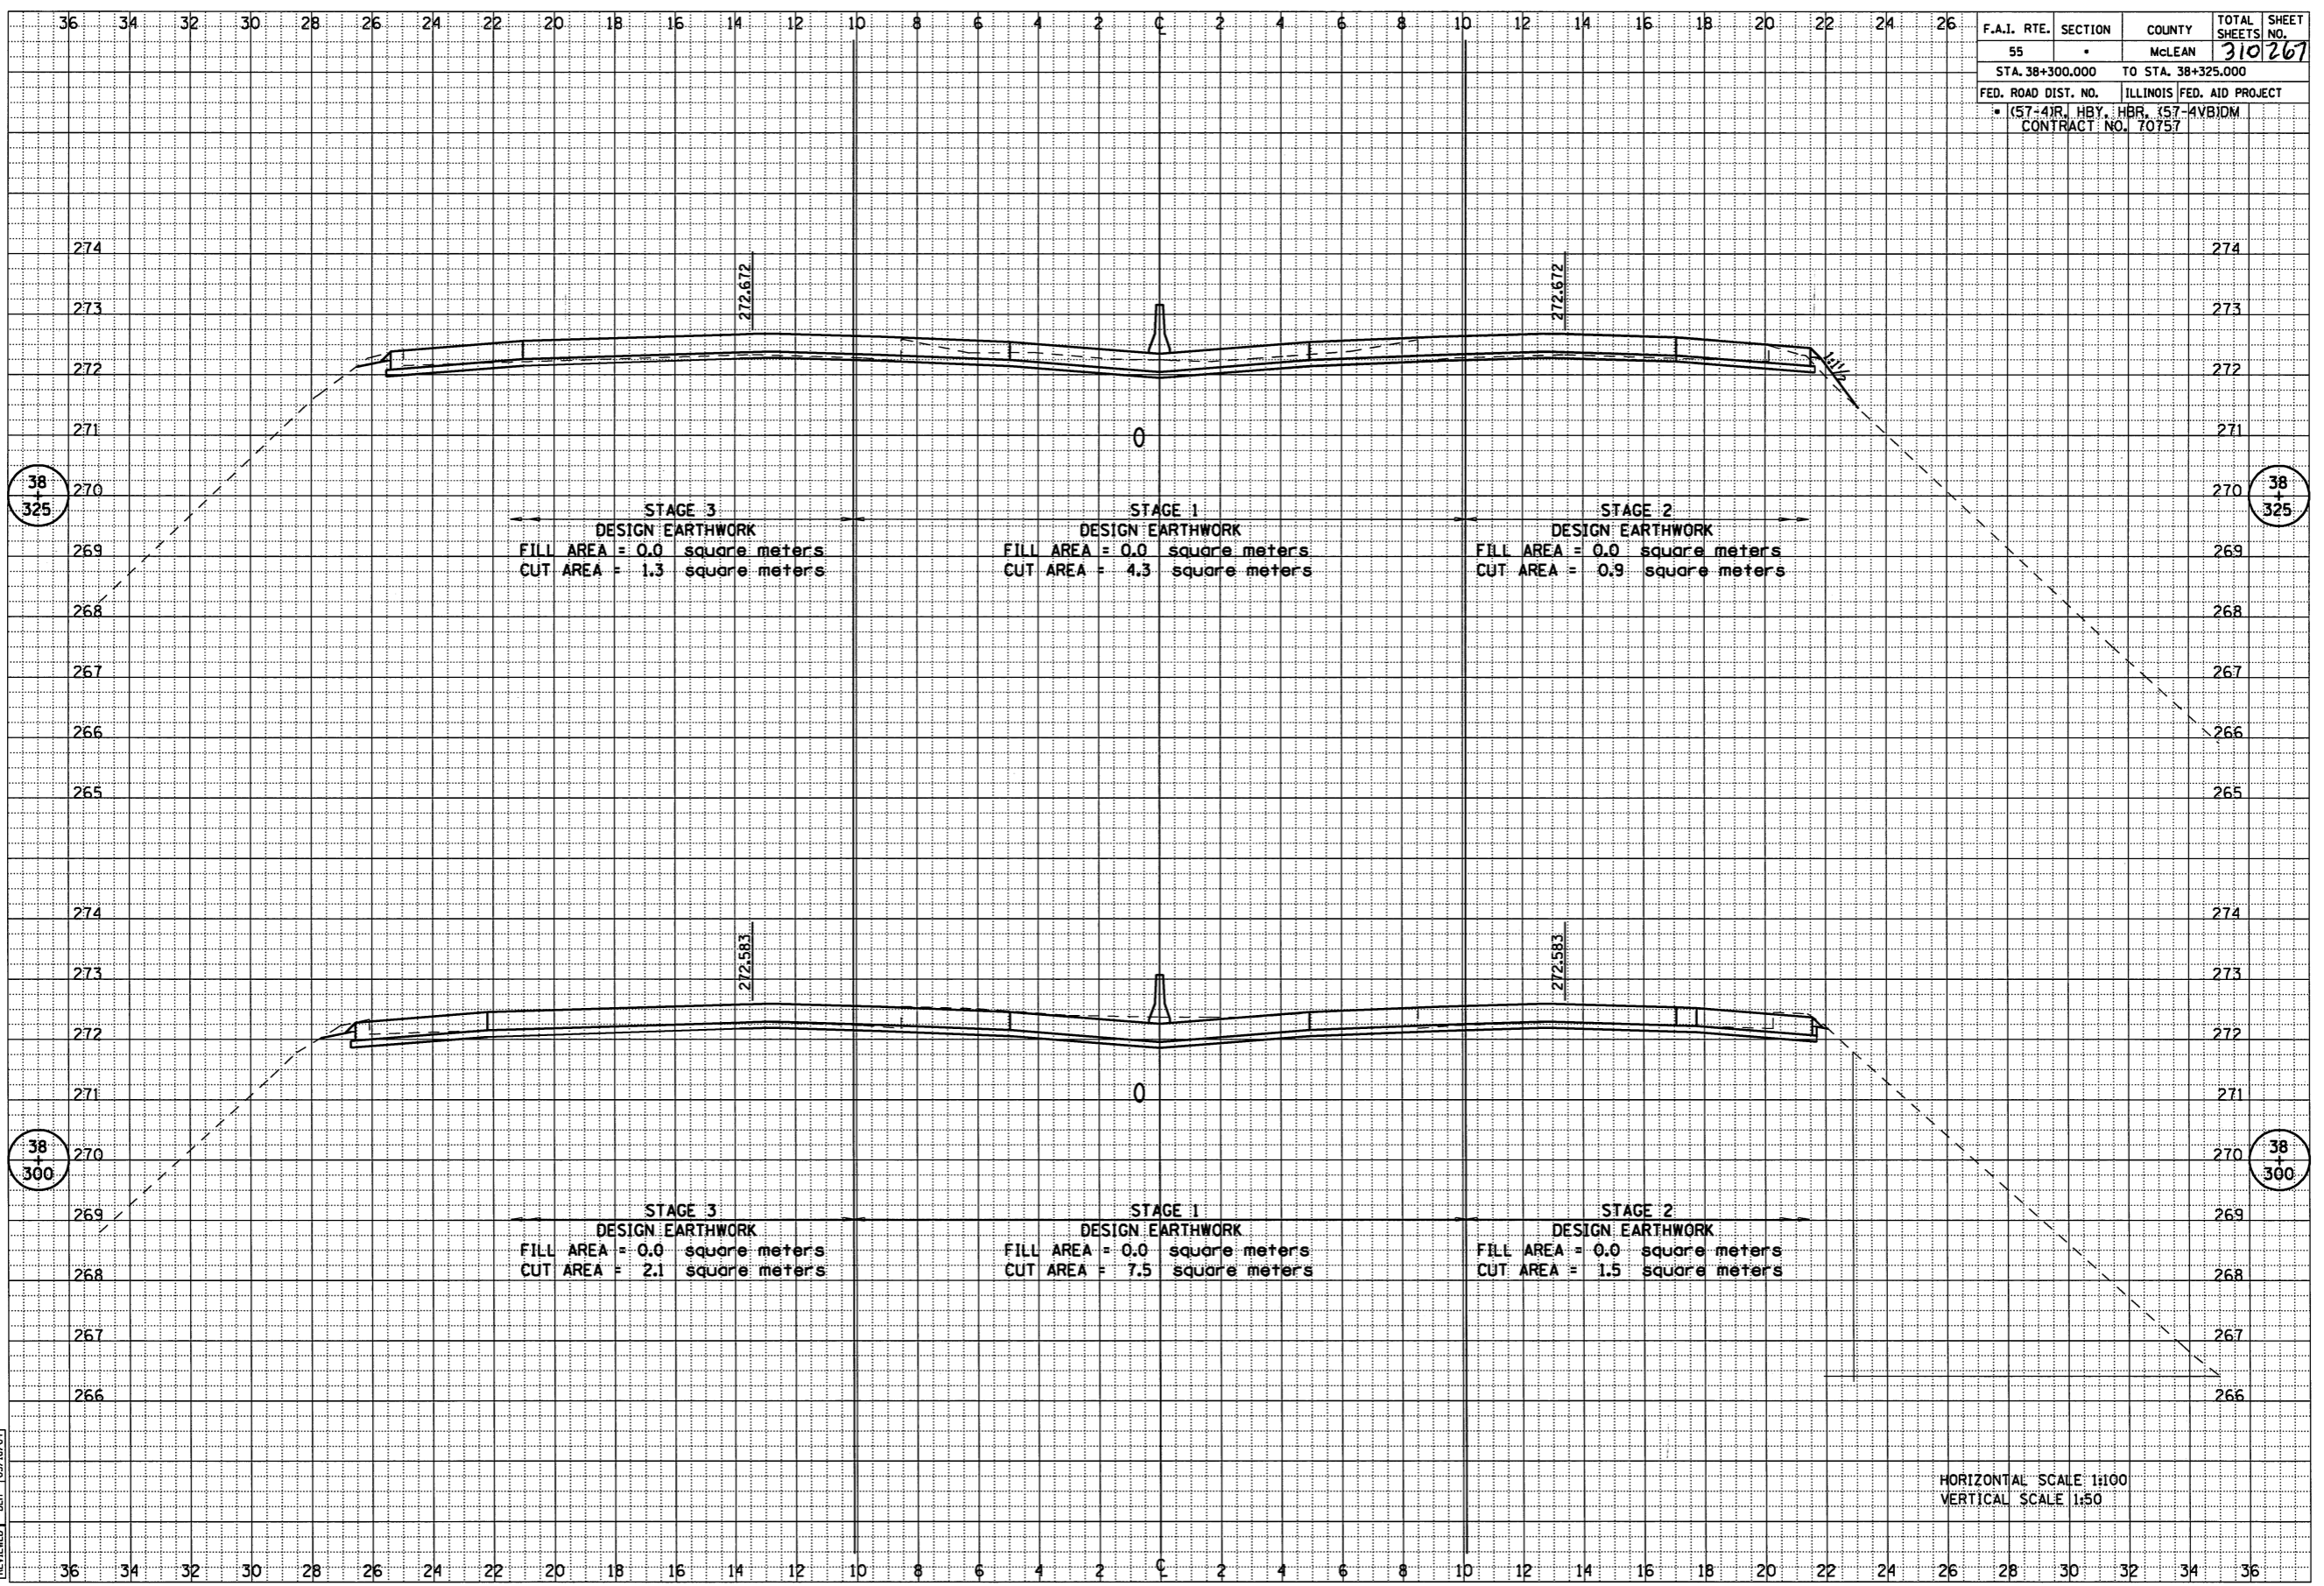

HORIZONTAL SCALE 1:100  
VERTICAL SCALE 1:50

FINAL SURVEY	REVISIONS	DATE
NOTE BOOK	PLOTTED	
NO.	TEMPLATE	
	AREAS CHECKED	

ORIGINAL SURVEY	REVISIONS	DATE
NOTE BOOK	PLOTTED	
NO.	TEMPLATE	
	AREAS CHECKED	

LAYOUT	04/18/01
DRAWN	04/18/01
REVIEWED	02/18/04
DLH	

4/16/2009  
#FILE#