



F.A.I. RTE.	SECTION	COUNTY	TOTAL SHEETS	SHEET NO.
55	*	McLEAN	310	269
STA. 38+400.000		TO STA. 38+425.000		
FED. ROAD DIST. NO.		ILLINOIS FED. AID PROJECT		
* (57-4)R, HBY, HBR, 157-4VBIDM CONTRACT NO. 70757				

DATE	BY
DATE	BY
DATE	BY
DATE	BY
DATE	BY
DATE	BY
DATE	BY
DATE	BY

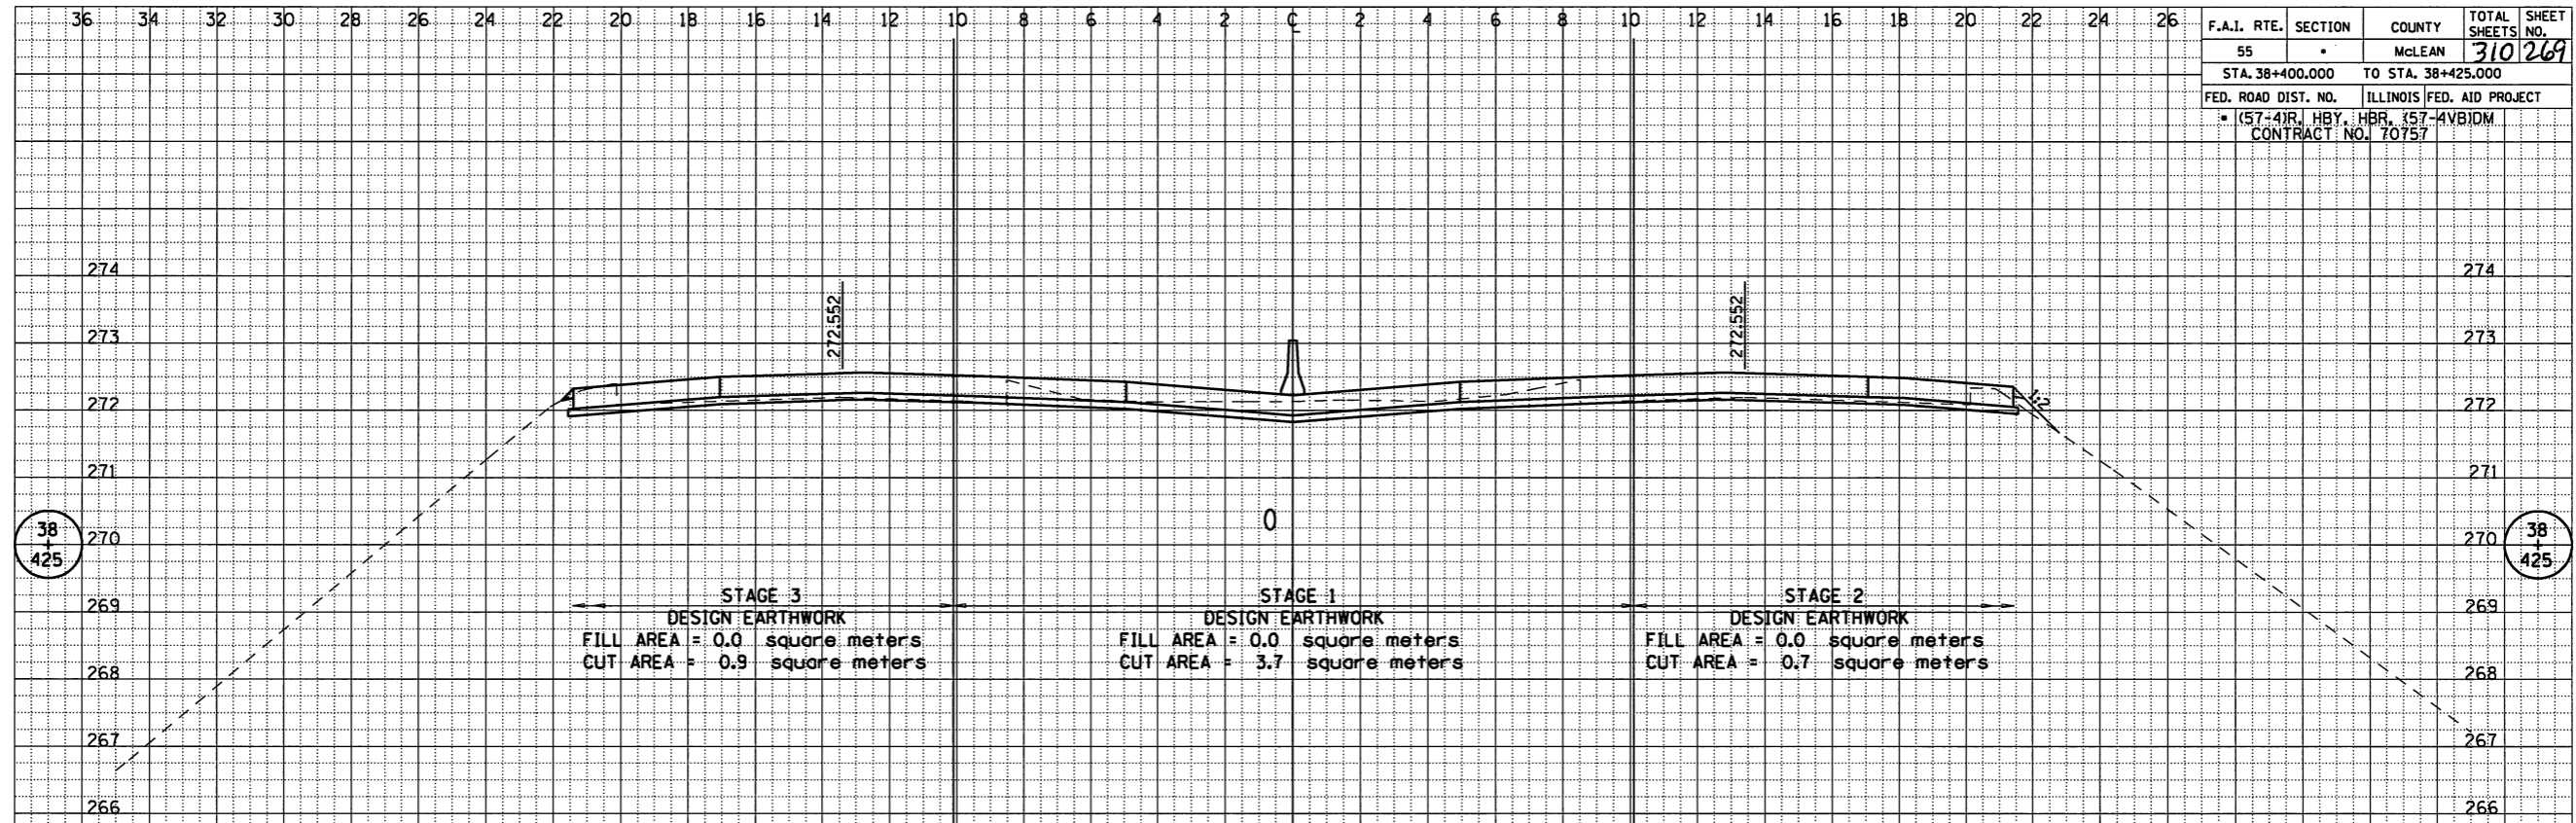

DATE	BY
DATE	BY
DATE	BY
DATE	BY
DATE	BY
DATE	BY
DATE	BY
DATE	BY

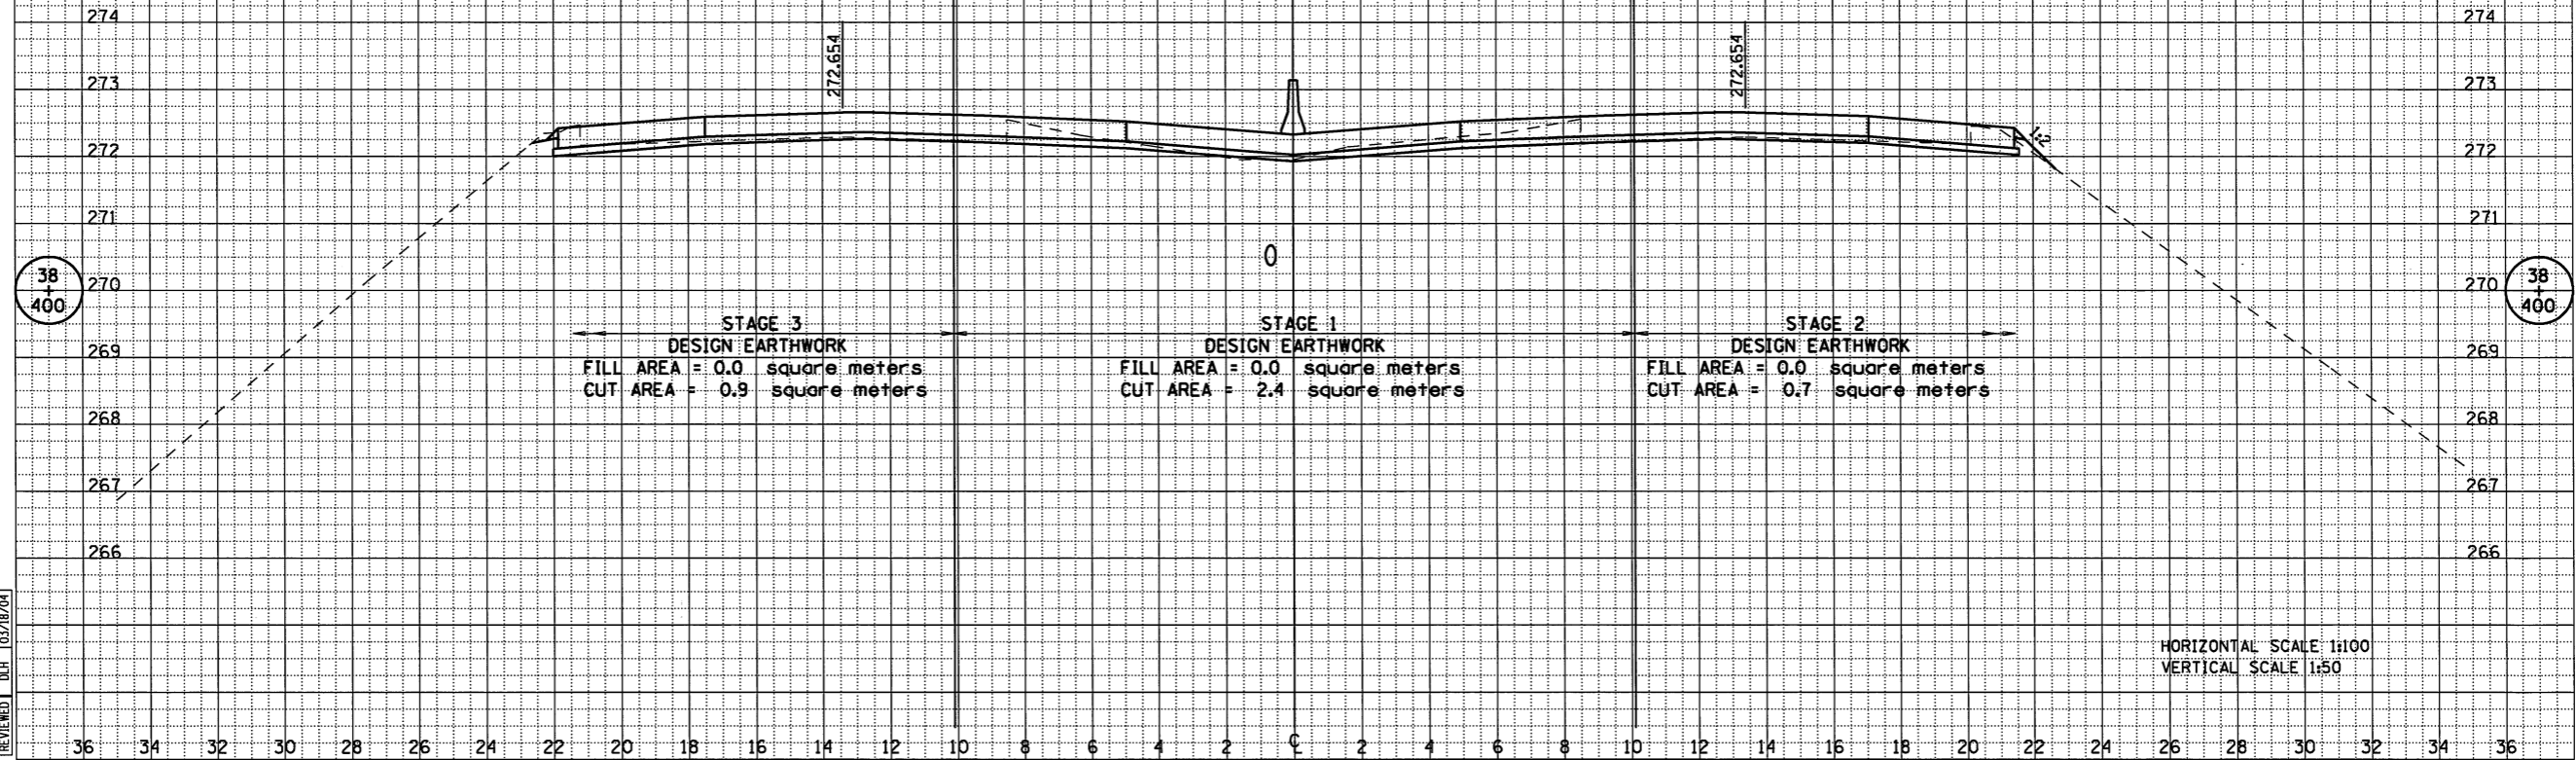

HORIZONTAL SCALE 1:100
VERTICAL SCALE 1:50

4/16/2009
FILE

LAYOUT	DATE
	04/18/01
DRAWN	DATE
	04/18/01
REVIEWED	DATE
	03/18/04