


F.A.I. RTE.	SECTION	COUNTY	TOTAL SHEETS	SHEET NO.
55	•	McLEAN	310	271
STA. 38+500.000		TO STA. 38+568.000		
FED. ROAD DIST. NO.	ILLINOIS	FED. AID PROJECT		
• (57-4)R, HBY, HBR, 157-4VBIDM		270		
CONTRACT NO. 70757				

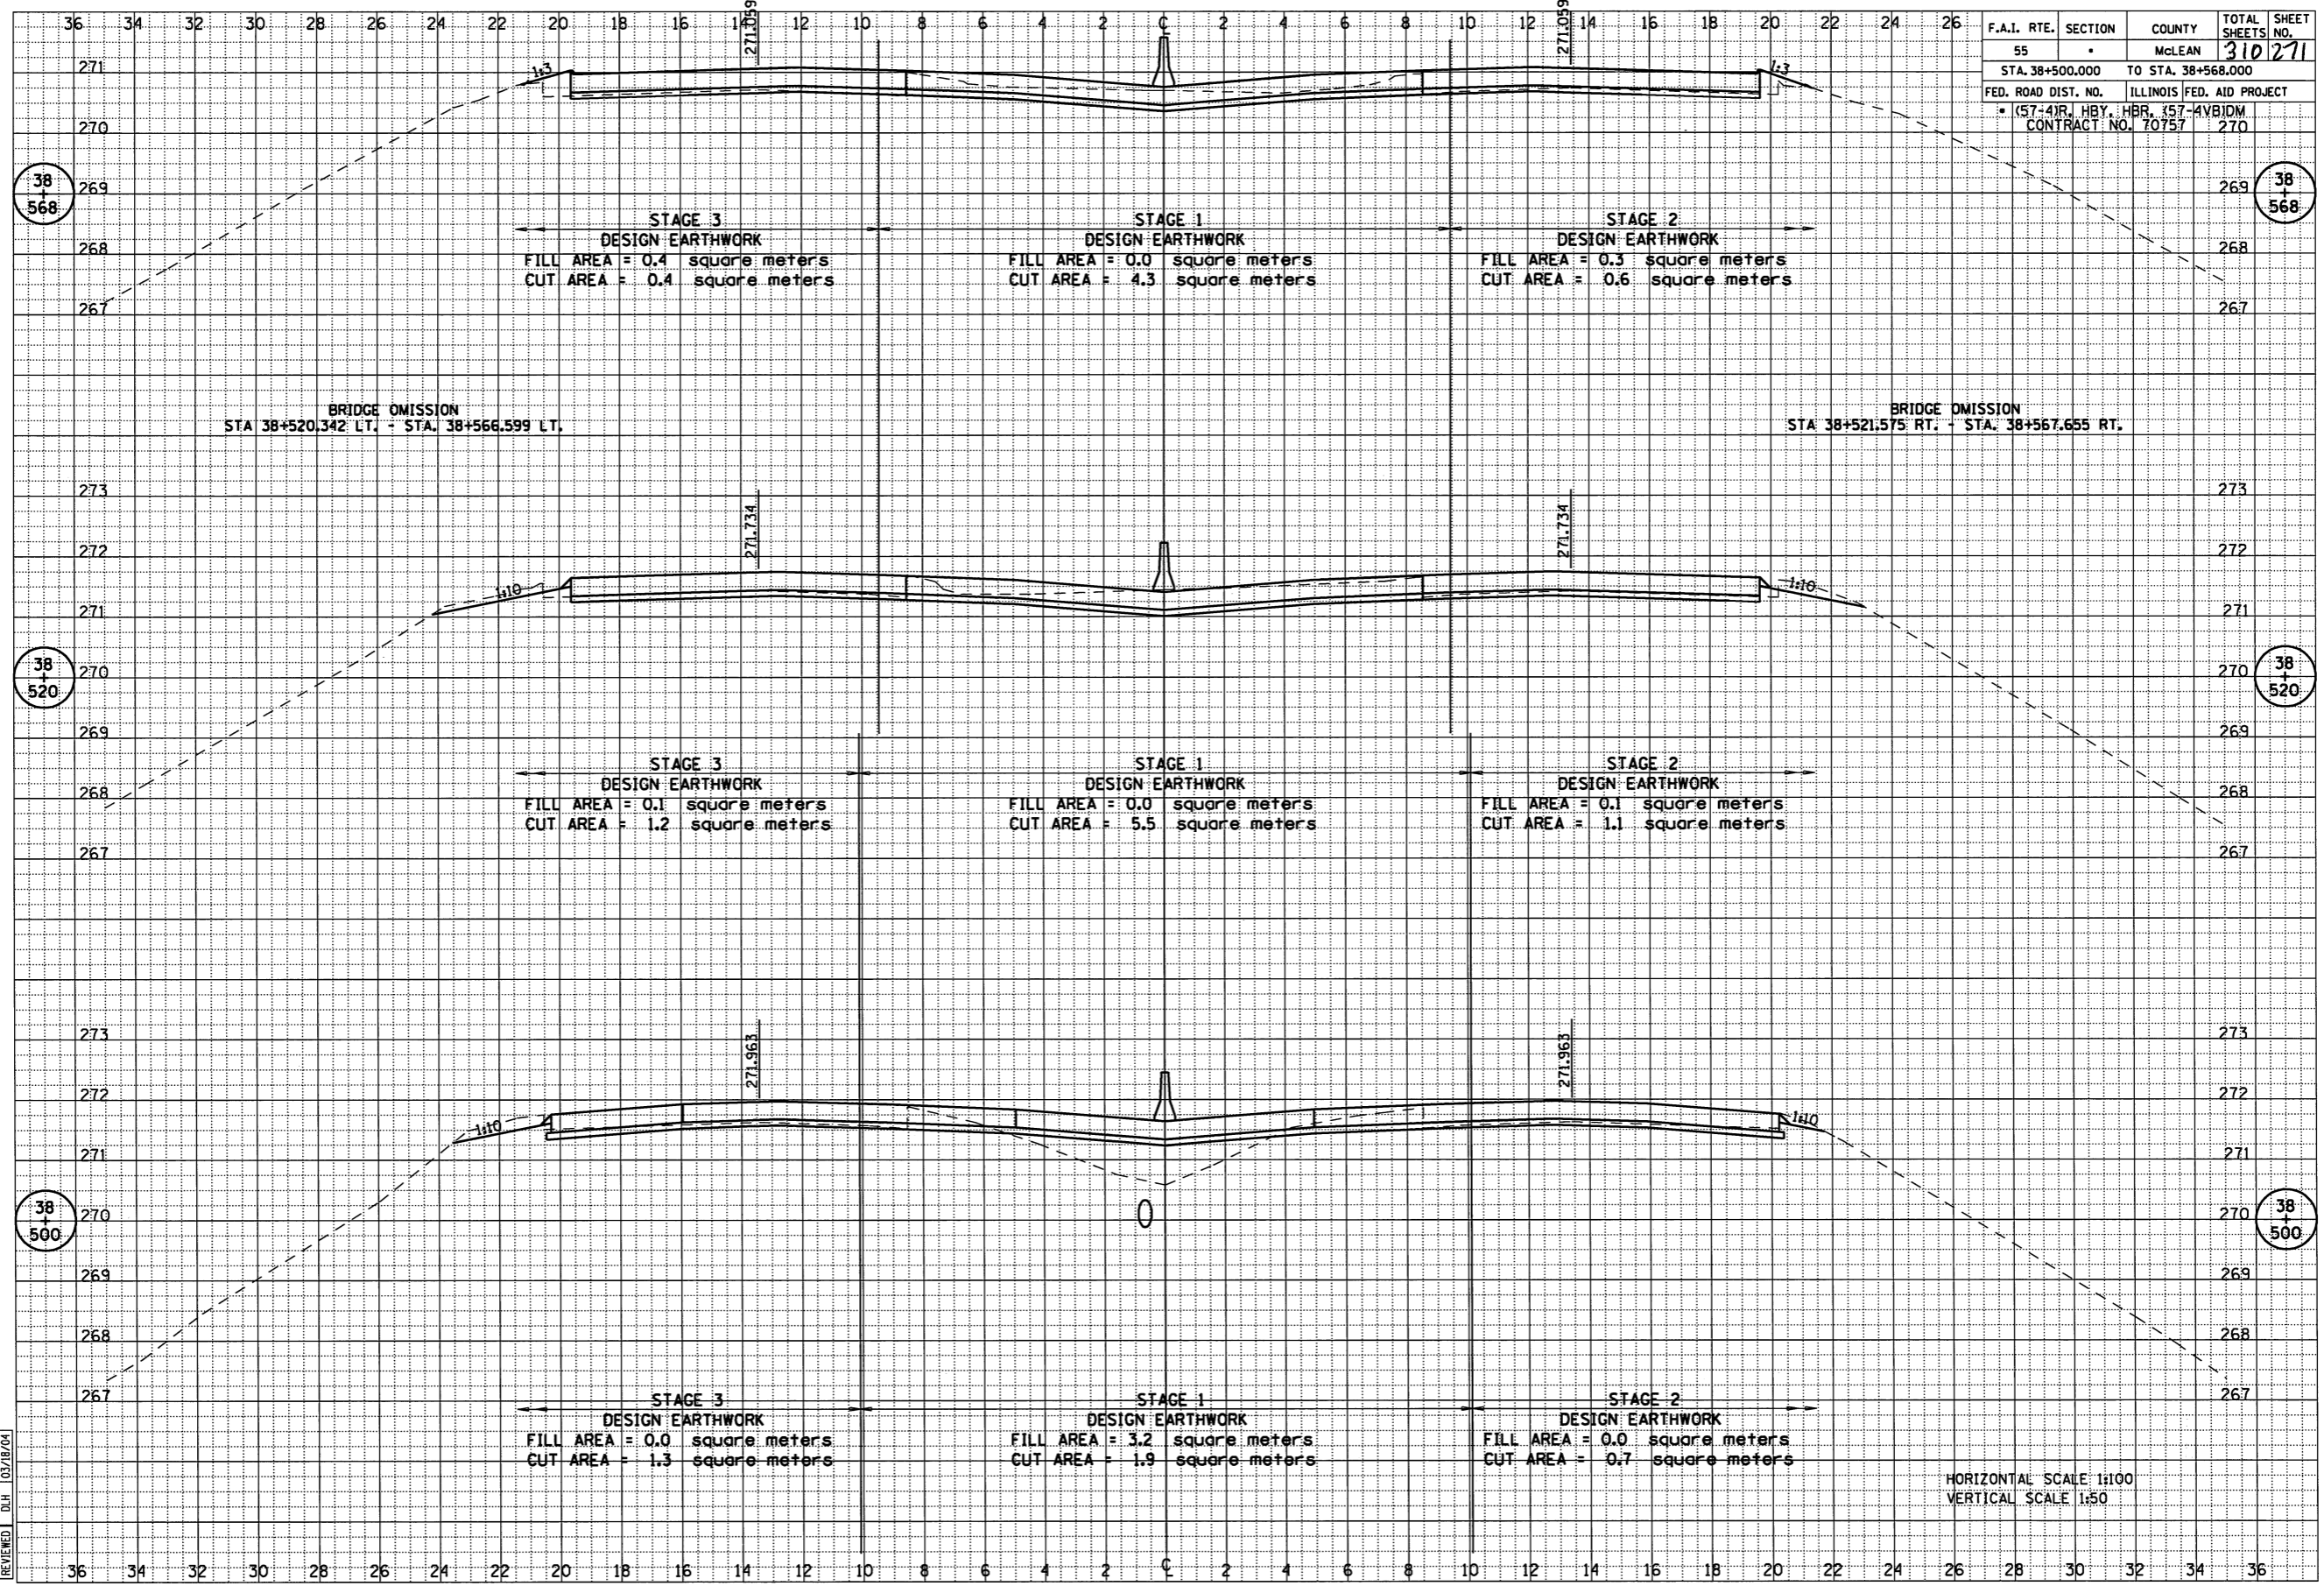

DATE	
BY	
FINAL SURVEY	
NOTED	
NO. 1	

DATE	
BY	
ORIGINAL SURVEY	
NOTED	
NO. 1	

LAYOUT	07/18/01
DRAWN	07/18/01
REVIEWED	DLH 02/18/04

4/16/2009
#FILES