


F.A.I. RTE.	SECTION	COUNTY	TOTAL SHEETS	SHEET NO.
55		MCLEAN	310	291
STA. 40+000.000		TO STA. 40+050.000		
FED. ROAD DIST. NO.		ILLINOIS FED. AID PROJECT		
(57-4)R, HBY. HBR. 57-4VBIDM		CONTRACT NO. 70757		

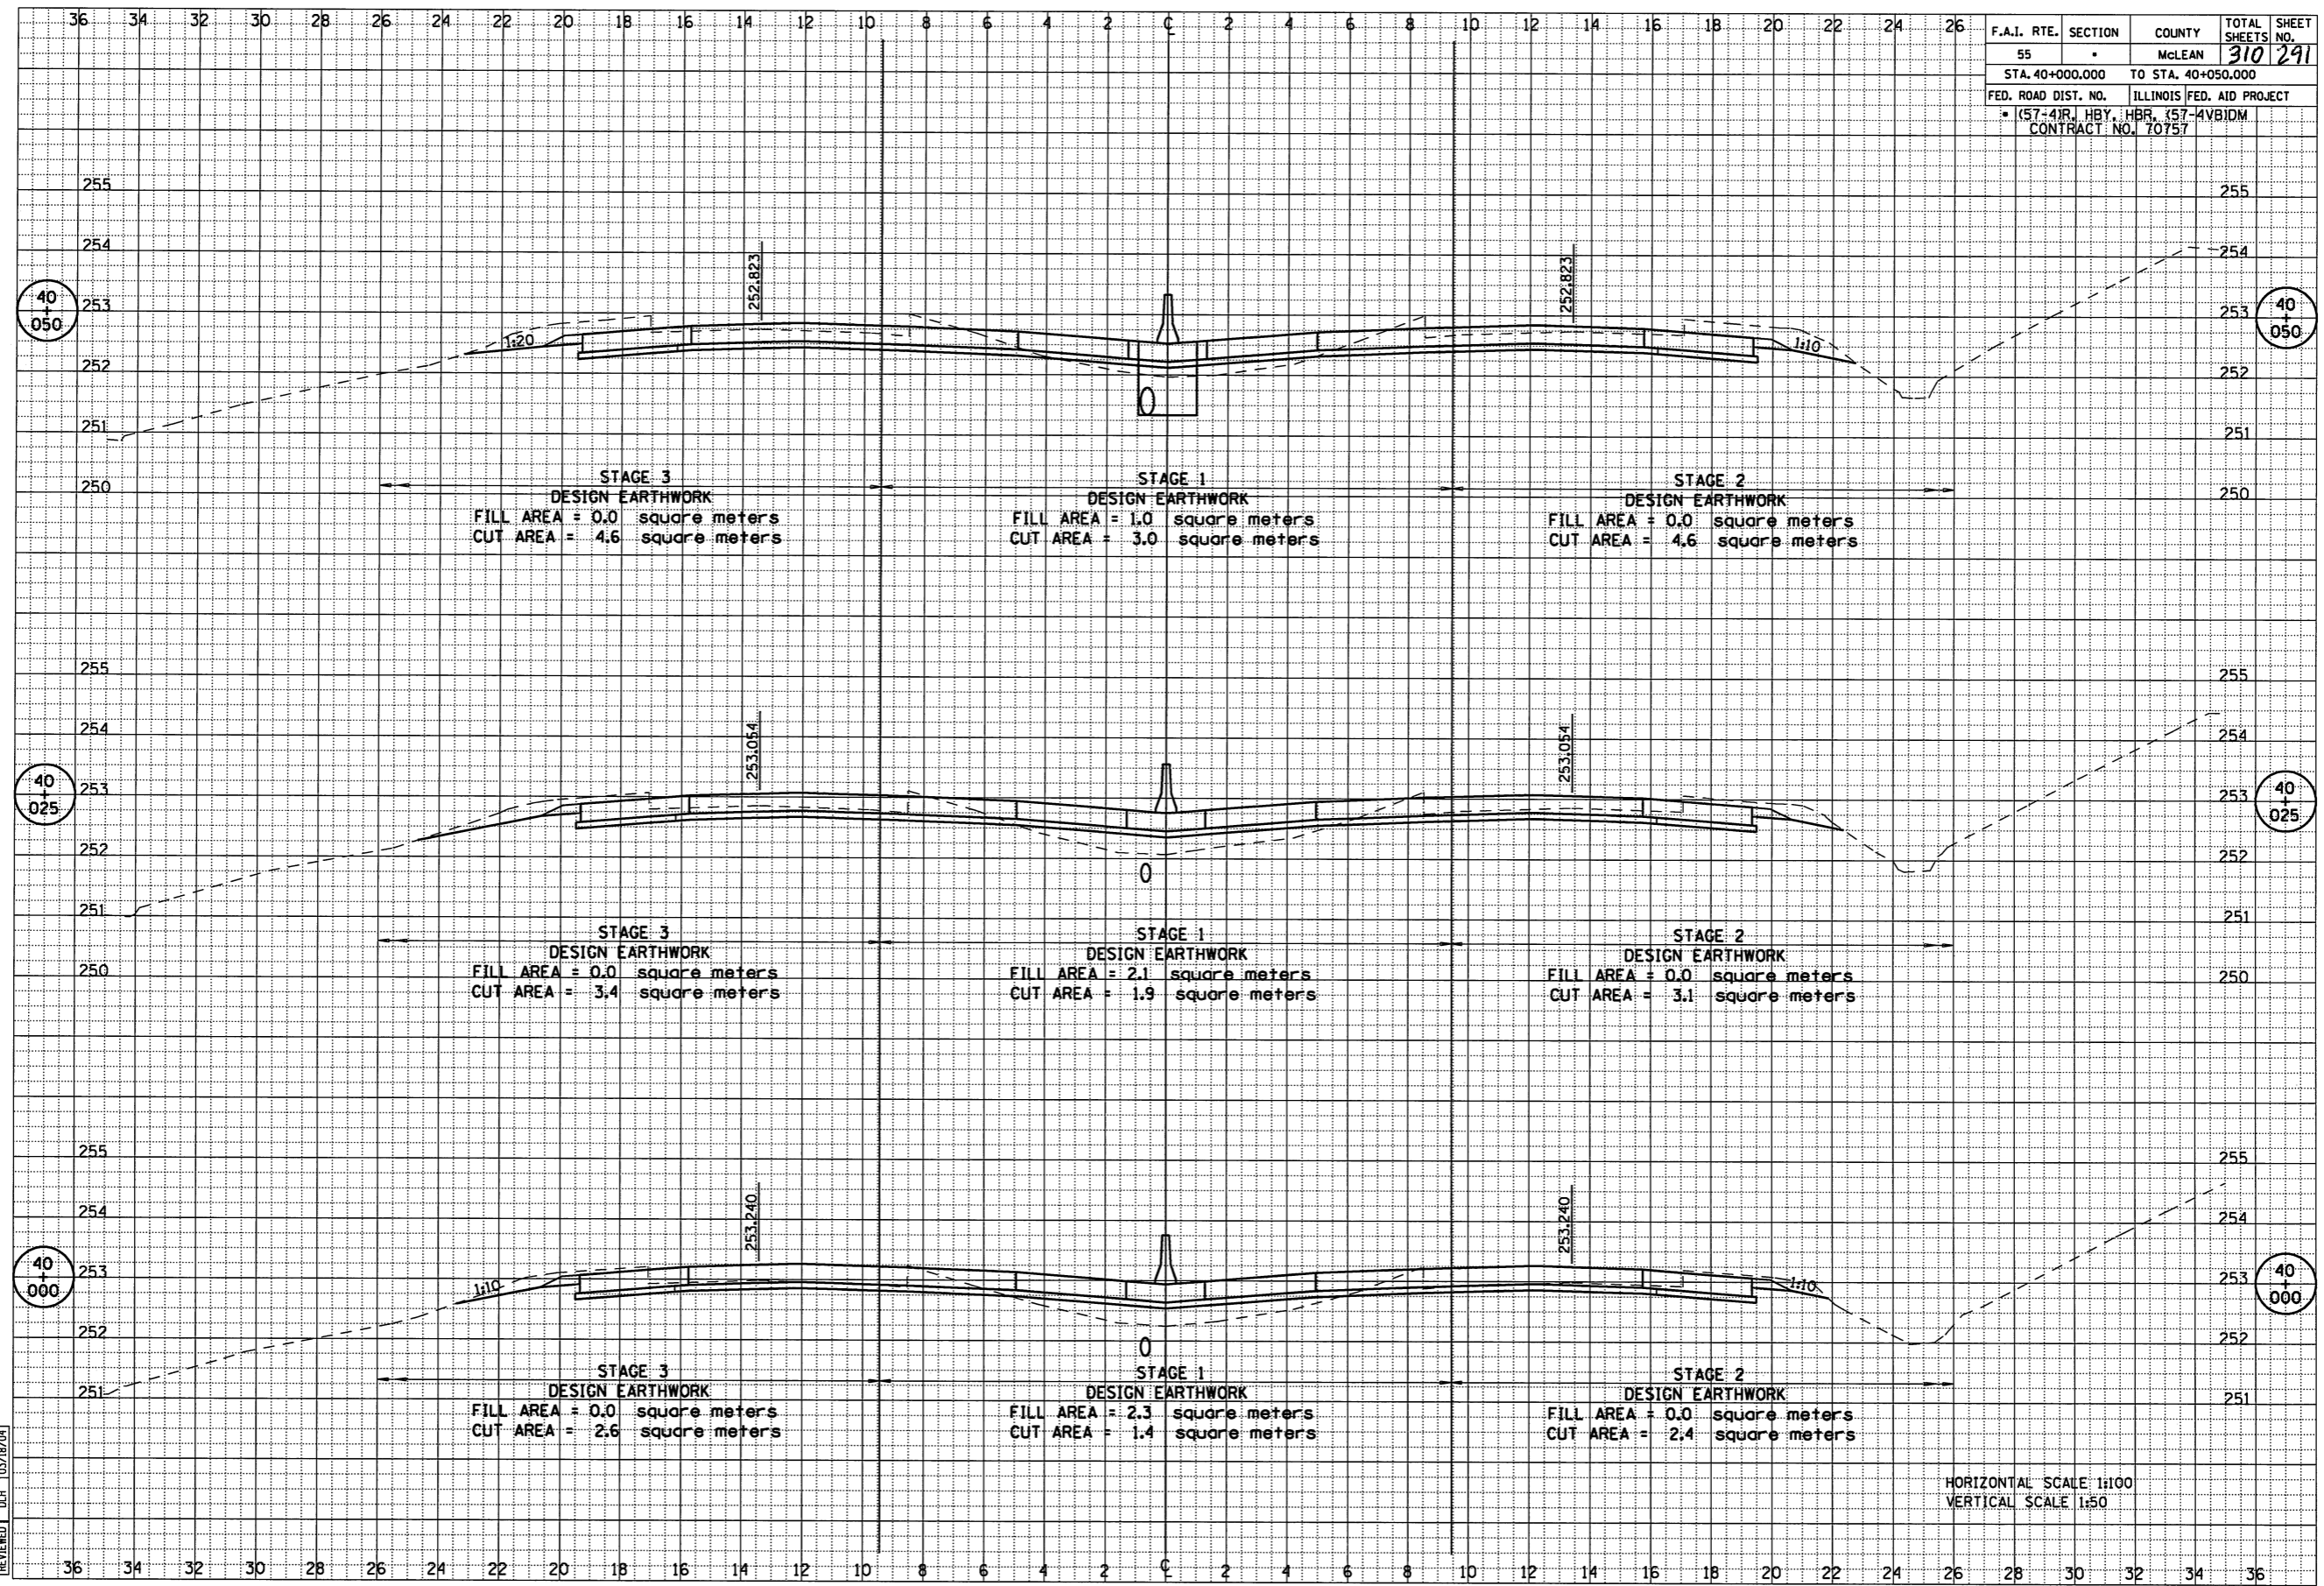

HORIZONTAL SCALE 1:100  
VERTICAL SCALE 1:50

BY	DATE
SURVEYED	
PLOTTED	
CHECKED	
AREAS	
CHECKED	
NO.	

BY	DATE
ORIGINAL SURVEY	
NOTE BOOK	
AREAS CHECKED	
NO.	

LAYOUT	04/18/01
DRAWN	04/18/01
REVIEWED	DLH 03/18/04

4/16/2008  
#FILE#