


4/16/2009  
#FILES

ORIGINAL SURVEY	DATE
DESIGNED	BY
PLOTTED	DATE
TEMPLATE	
NO. BOOK	
AREAS CHECKED	

FINAL SURVEY	DATE
NO. BOOK	BY
TEMPLATE	DATE
AREAS CHECKED	

LAYOUT	JUL	03/18/04
DRAWN	JUL	
REVIEWED	DLE	

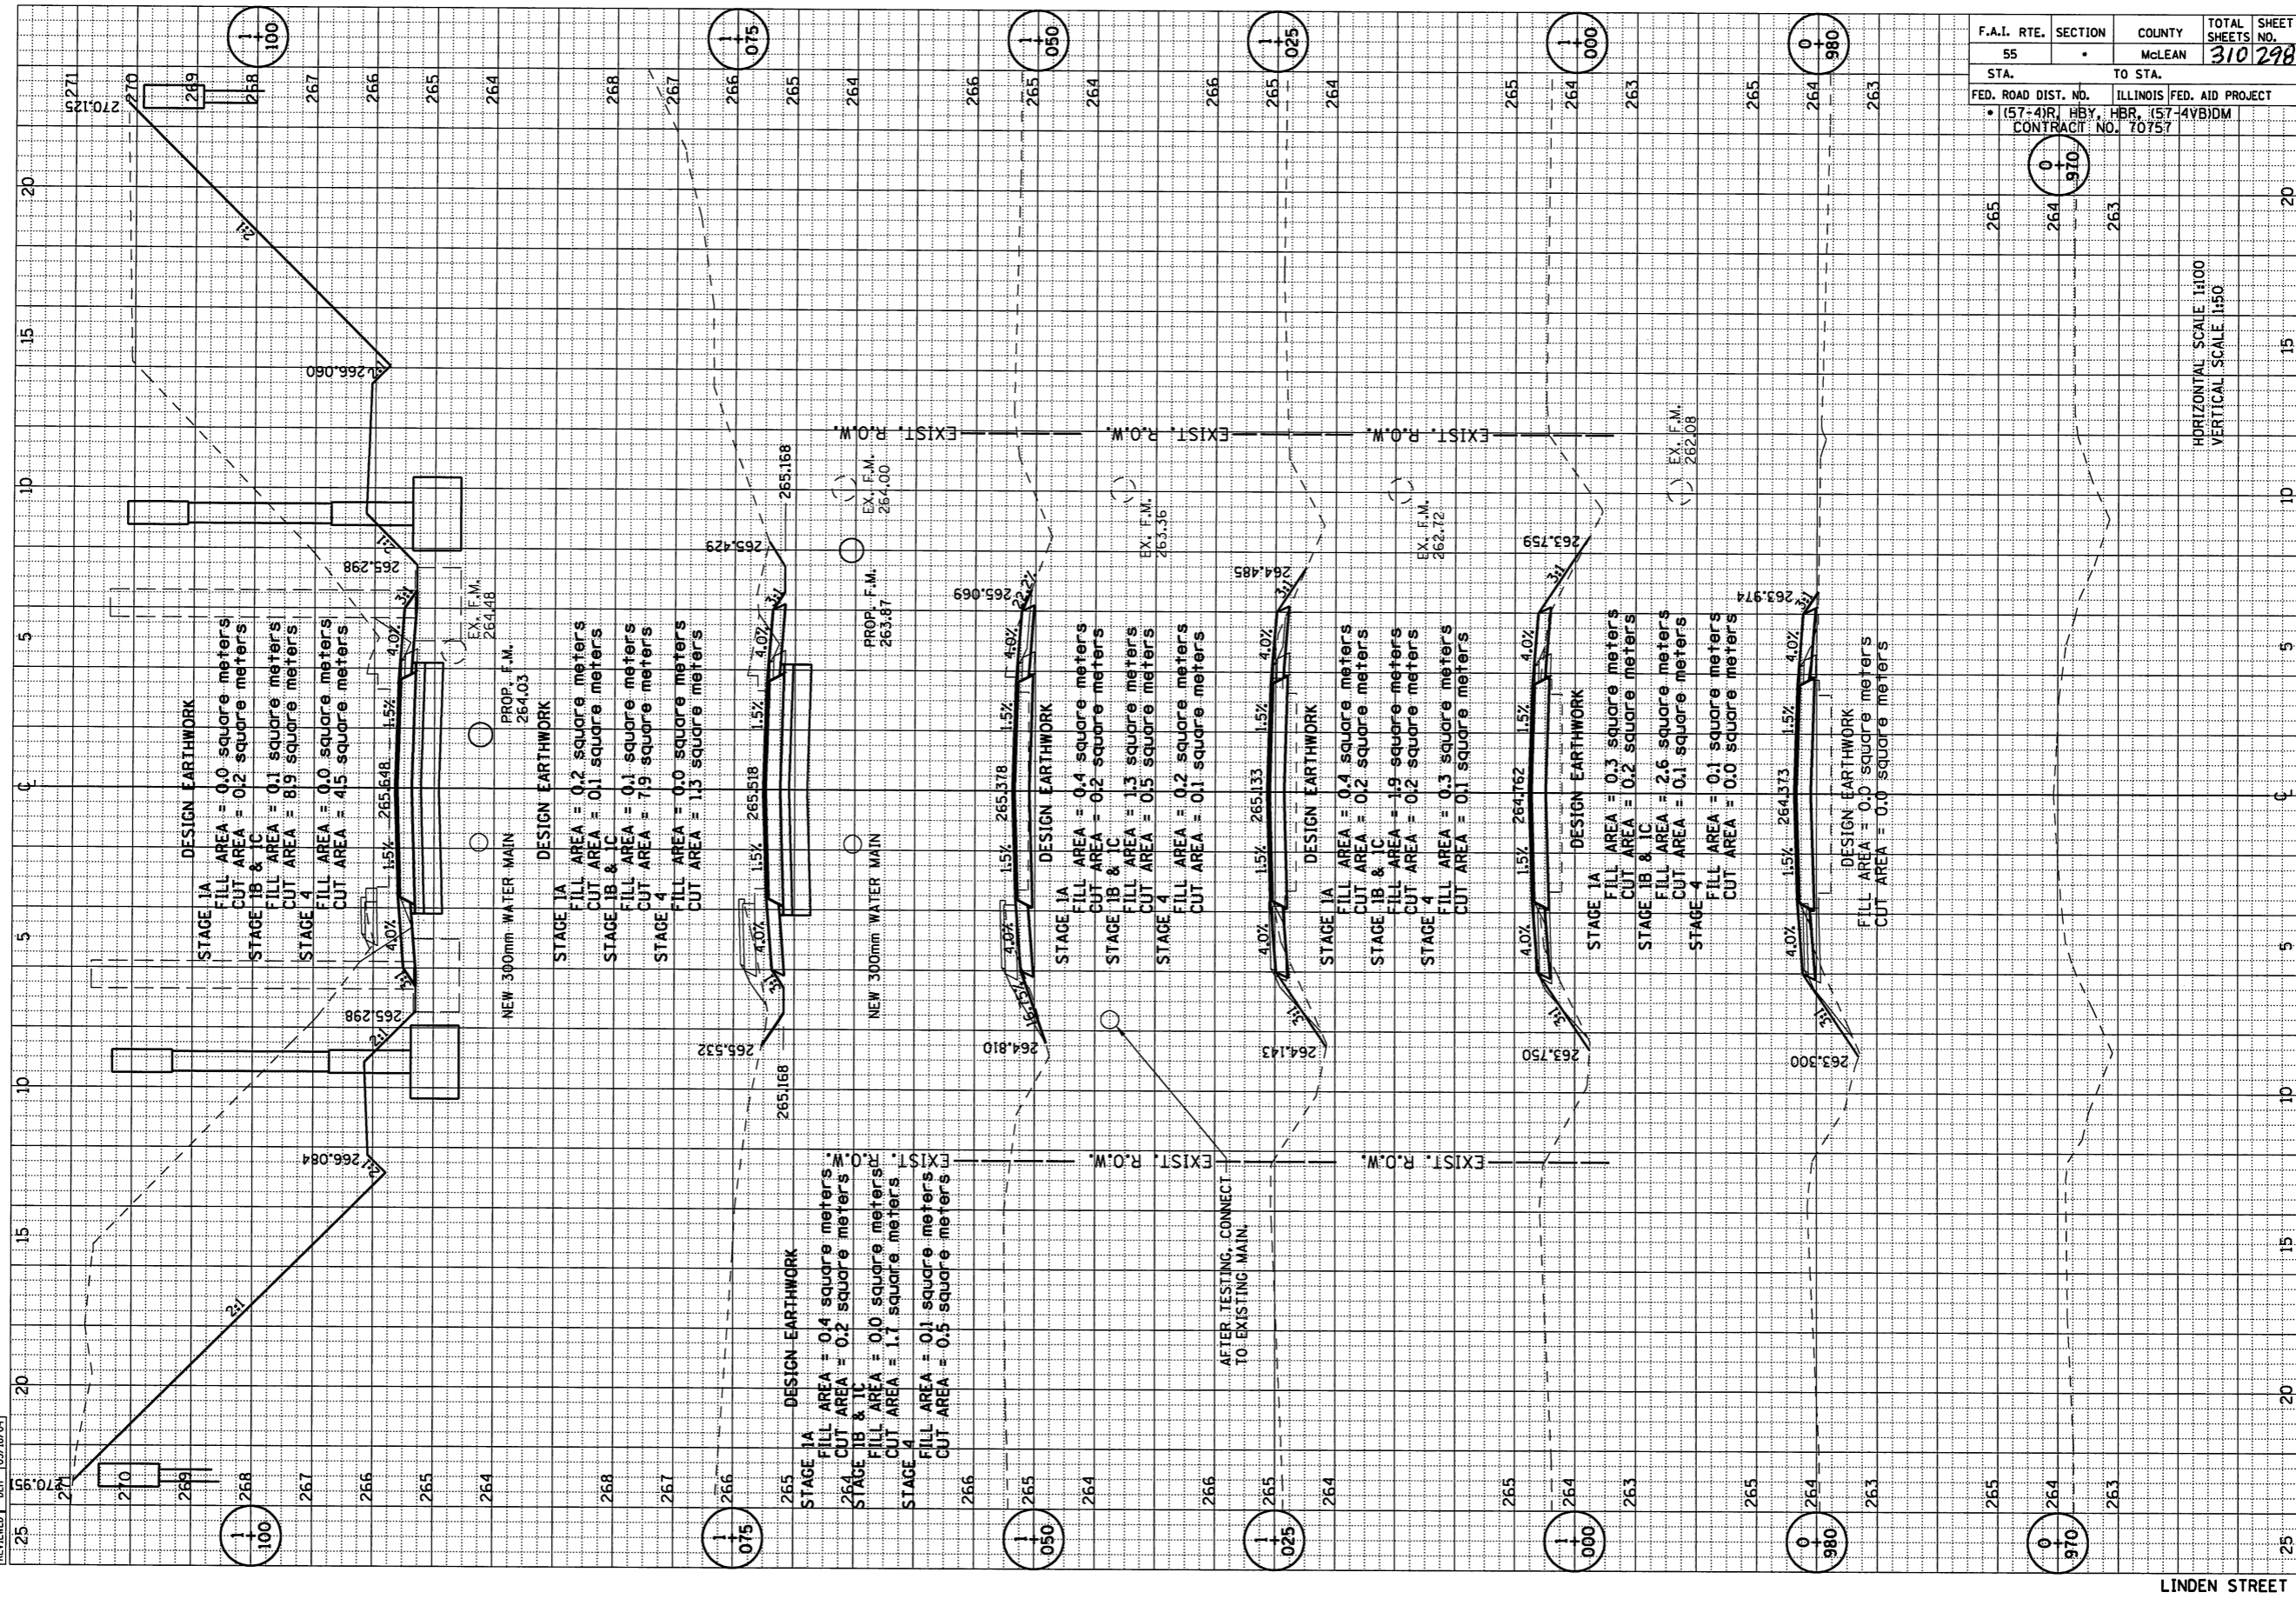

F.A.I. RTE.	SECTION	COUNTY	TOTAL SHEETS	SHEET NO.
55		McLEAN	310	298
STA.		TO STA.		
FED. ROAD DIST. NO.		ILLINOIS FED. AID PROJECT		
(57-4)R		HBY. HBR. (57-4VB)DM		
CONTRACT NO. 70757				

LINDEN STREET

HORIZONTAL SCALE 1:100  
VERTICAL SCALE 1:50

• ALL ELEVATIONS ARE TO BOTTOM OF FORCE MAIN