


4/16/2009  
#FILE#

ORIGINAL SURVEY	DATE
SURVEY	BY
PLOTTED	DATE
TEMPLATE	BY
AREAS CHECKED	DATE

FINAL SURVEY	DATE
SURVEY	BY
PLOTTED	DATE
TEMPLATE	BY
AREAS CHECKED	DATE

LAYOUT	DATE
BY	DATE
REVIEWED	DATE
DATE	DATE

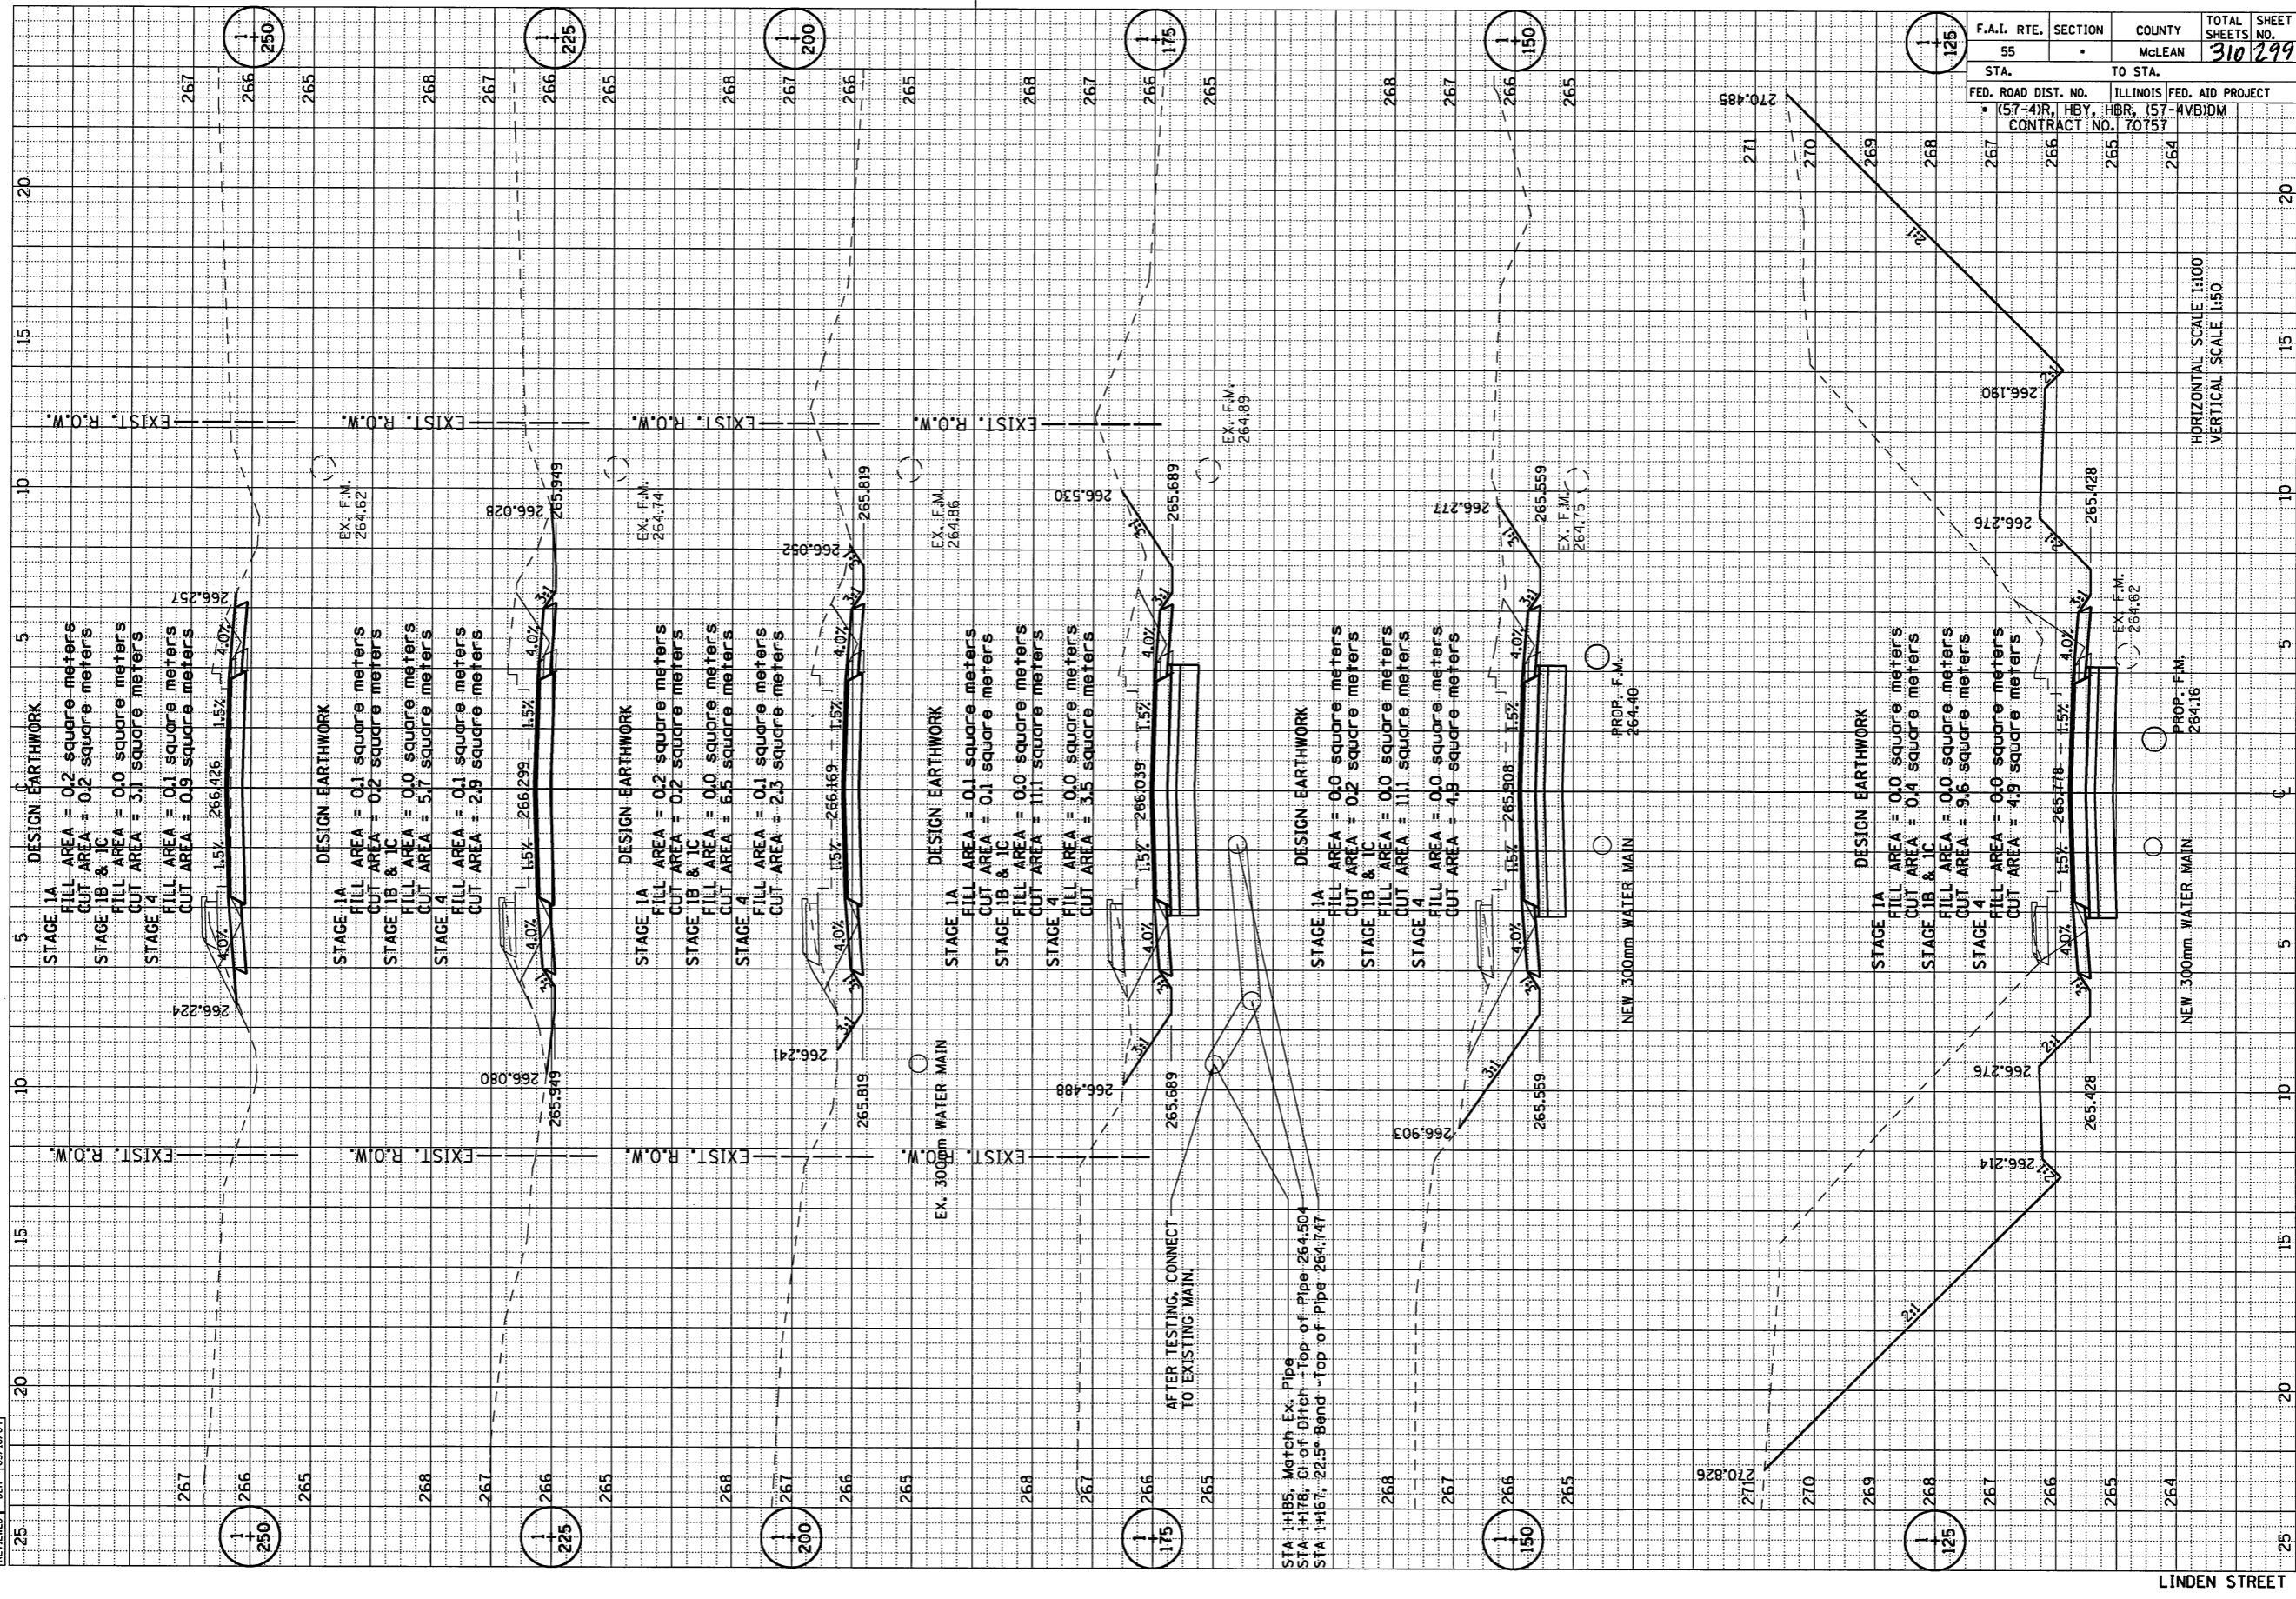

LINDEN STREET

F.A.I. RTE.	SECTION	COUNTY	TOTAL SHEETS	SHEET NO.
55		MCLEAN	310	299
STA.	TO STA.			
FED. ROAD DIST. NO.	ILLINOIS	FED. AID PROJECT		
(57-4)R, HBY, HBR, (57-4)BDM				
CONTRACT NO. 70757				

HORIZONTAL SCALE: 1:100  
VERTICAL SCALE: 1:50

• ALL ELEVATIONS ARE TO BOTTOM OF FORCE MAIN