


4/16/2009  
#FILES

LAYOUT	MDJ	03/15/04
DRAWN	MDJ	03/15/04
REVISED	JUH	05/04/04
REVIEWED	DLH	05/04/04

ORIGINAL SURVEY	BY	DATE
NOTE BOOK		
AREAS CHECKED		
NO.		

FINAL SURVEY	BY	DATE
NOTE BOOK		
AREAS CHECKED		
NO.		

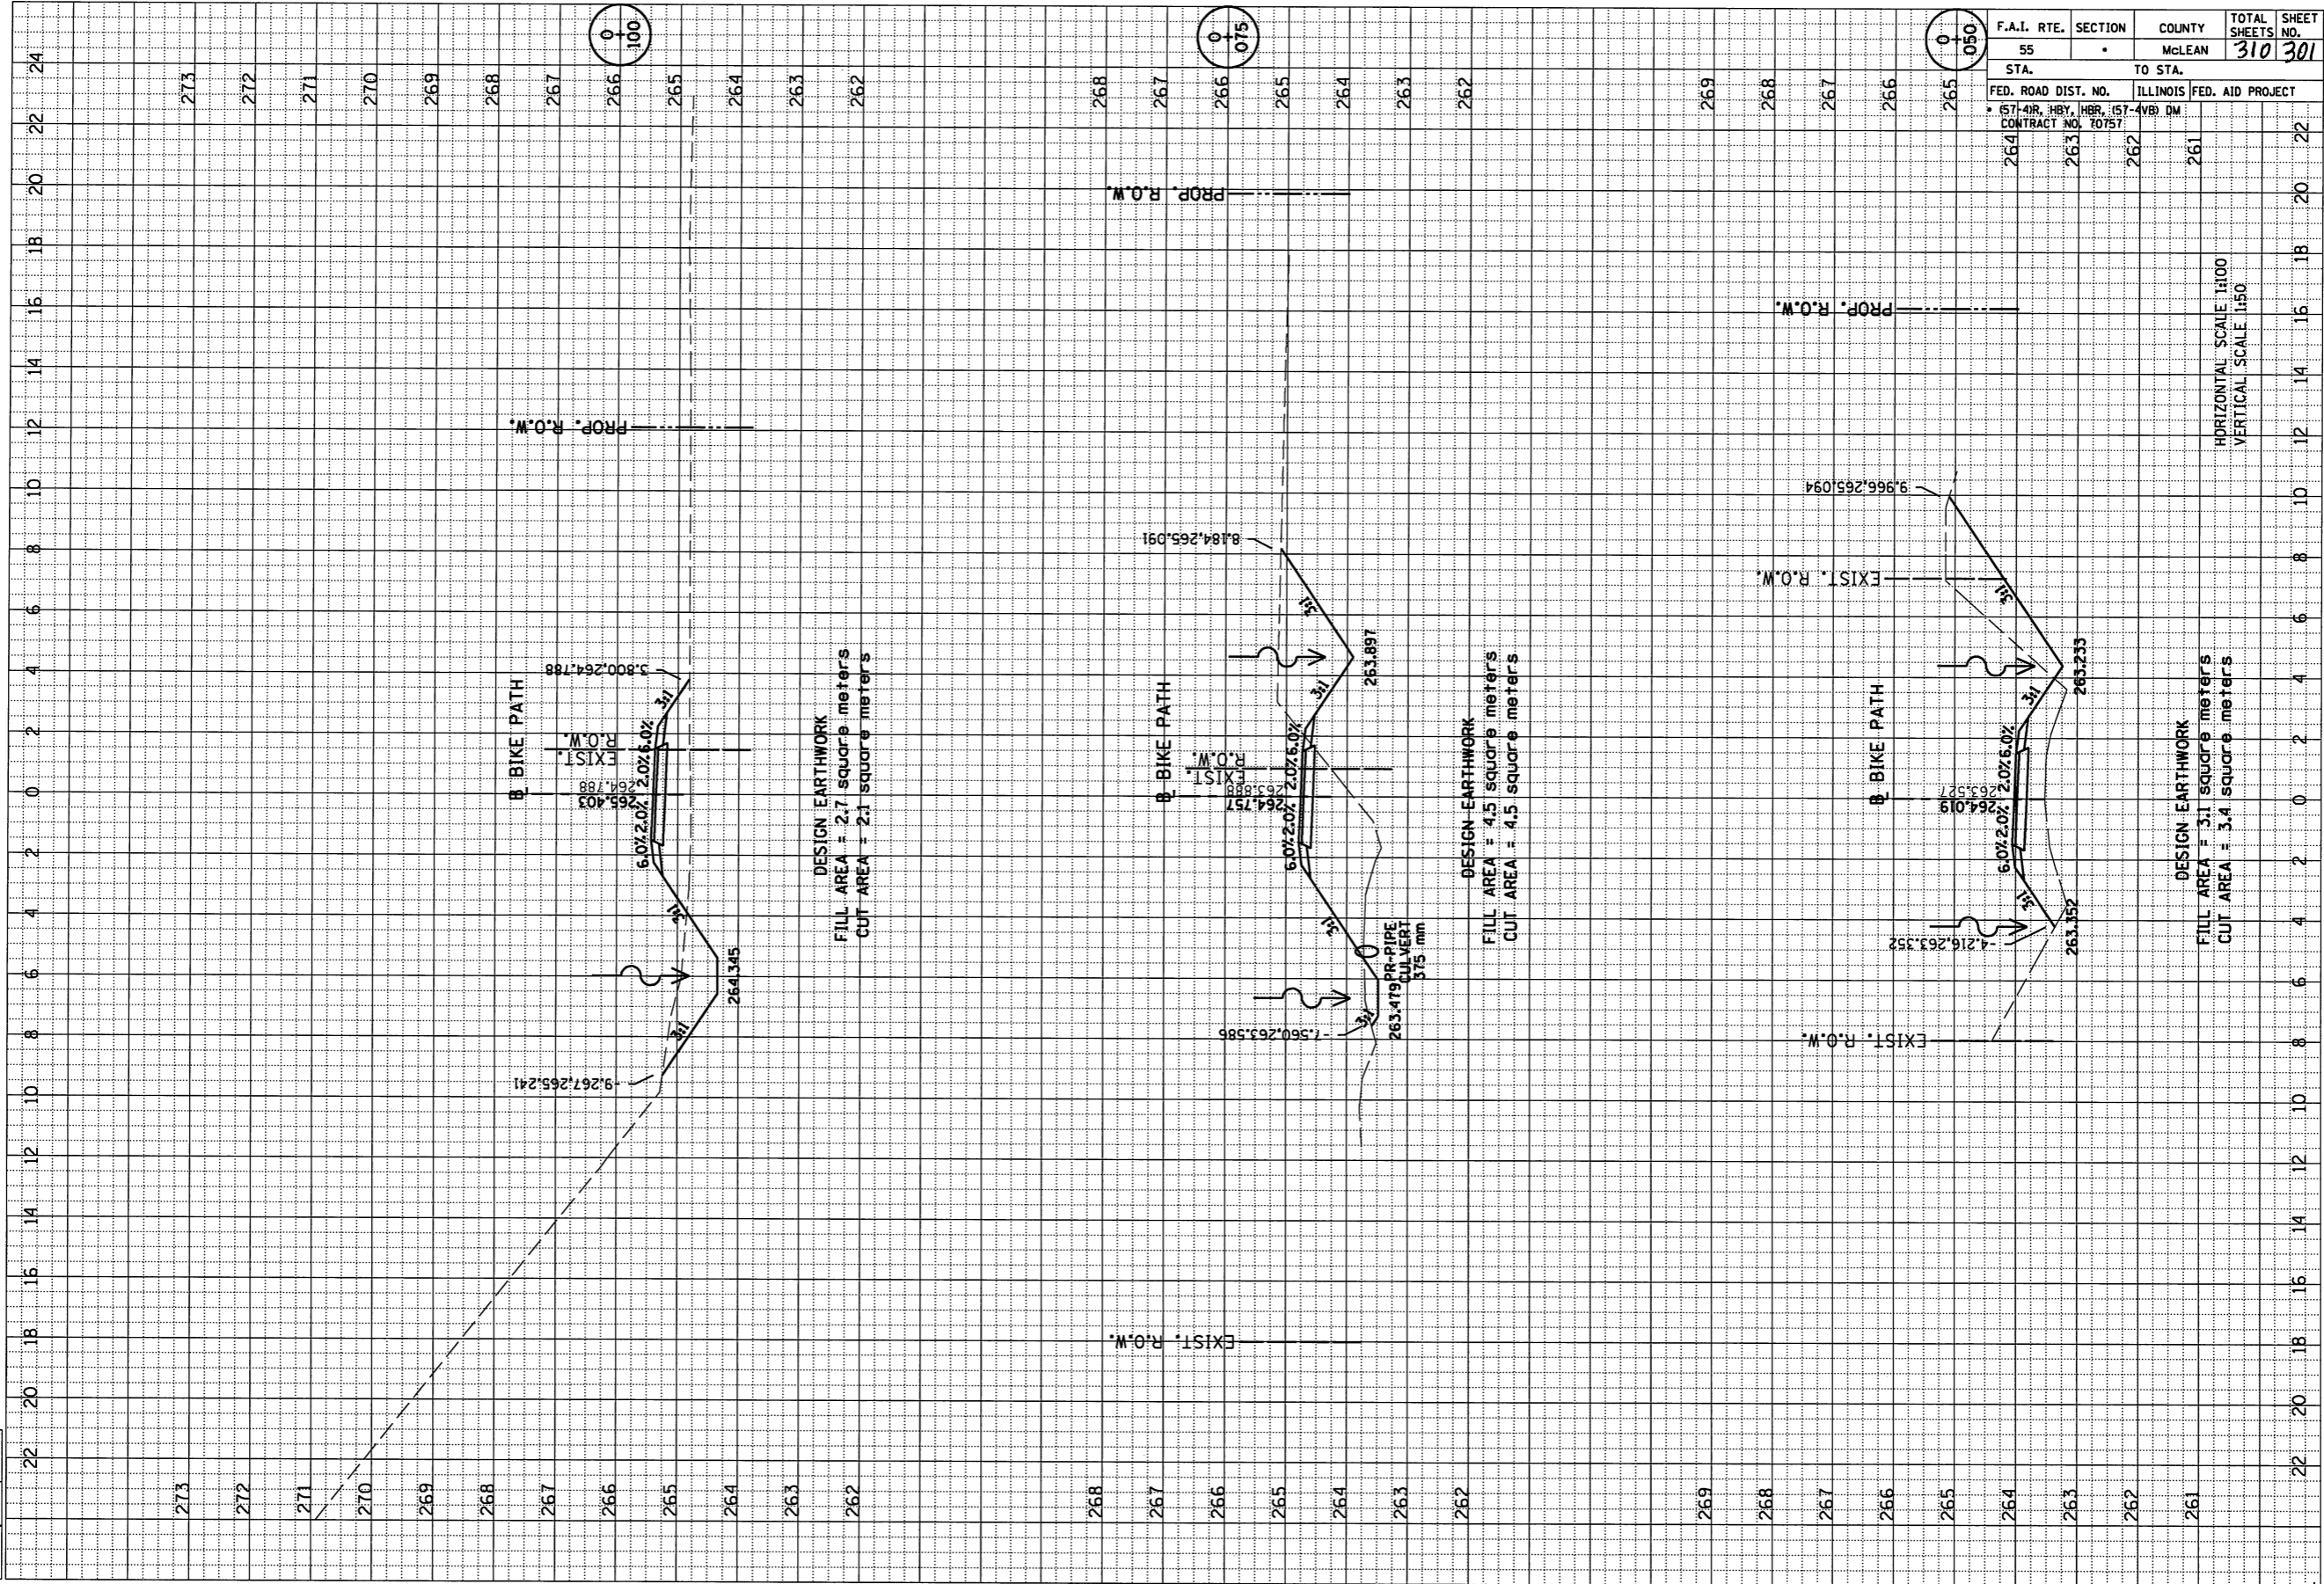

F.A.I. RTE.	SECTION	COUNTY	TOTAL SHEETS	SHEET NO.
55		McLEAN	310	301
STA.	TO STA.			
264	263	262	261	22
FED. ROAD DIST. NO.		ILLINOIS	FED. AID PROJECT	
57-40R, HBY, HBR, I57-4VB, DM				
CONTRACT NO. 70757				

BIKE PATH  
 PROPOSED CROSS SECTIONS