


LAYOUT	MDJ	03/15/04
DRAWN	MDJ	03/15/04
REVISED	JUH	05/04/04
REVIEWED	DLH	05/04/04

ORIGINAL SURVEY	BY	DATE
NOTE BOOK		
AREAS CHECKED		
NO.		

FINAL SURVEY	BY	DATE
NOTE BOOK		
AREAS CHECKED		
NO.		

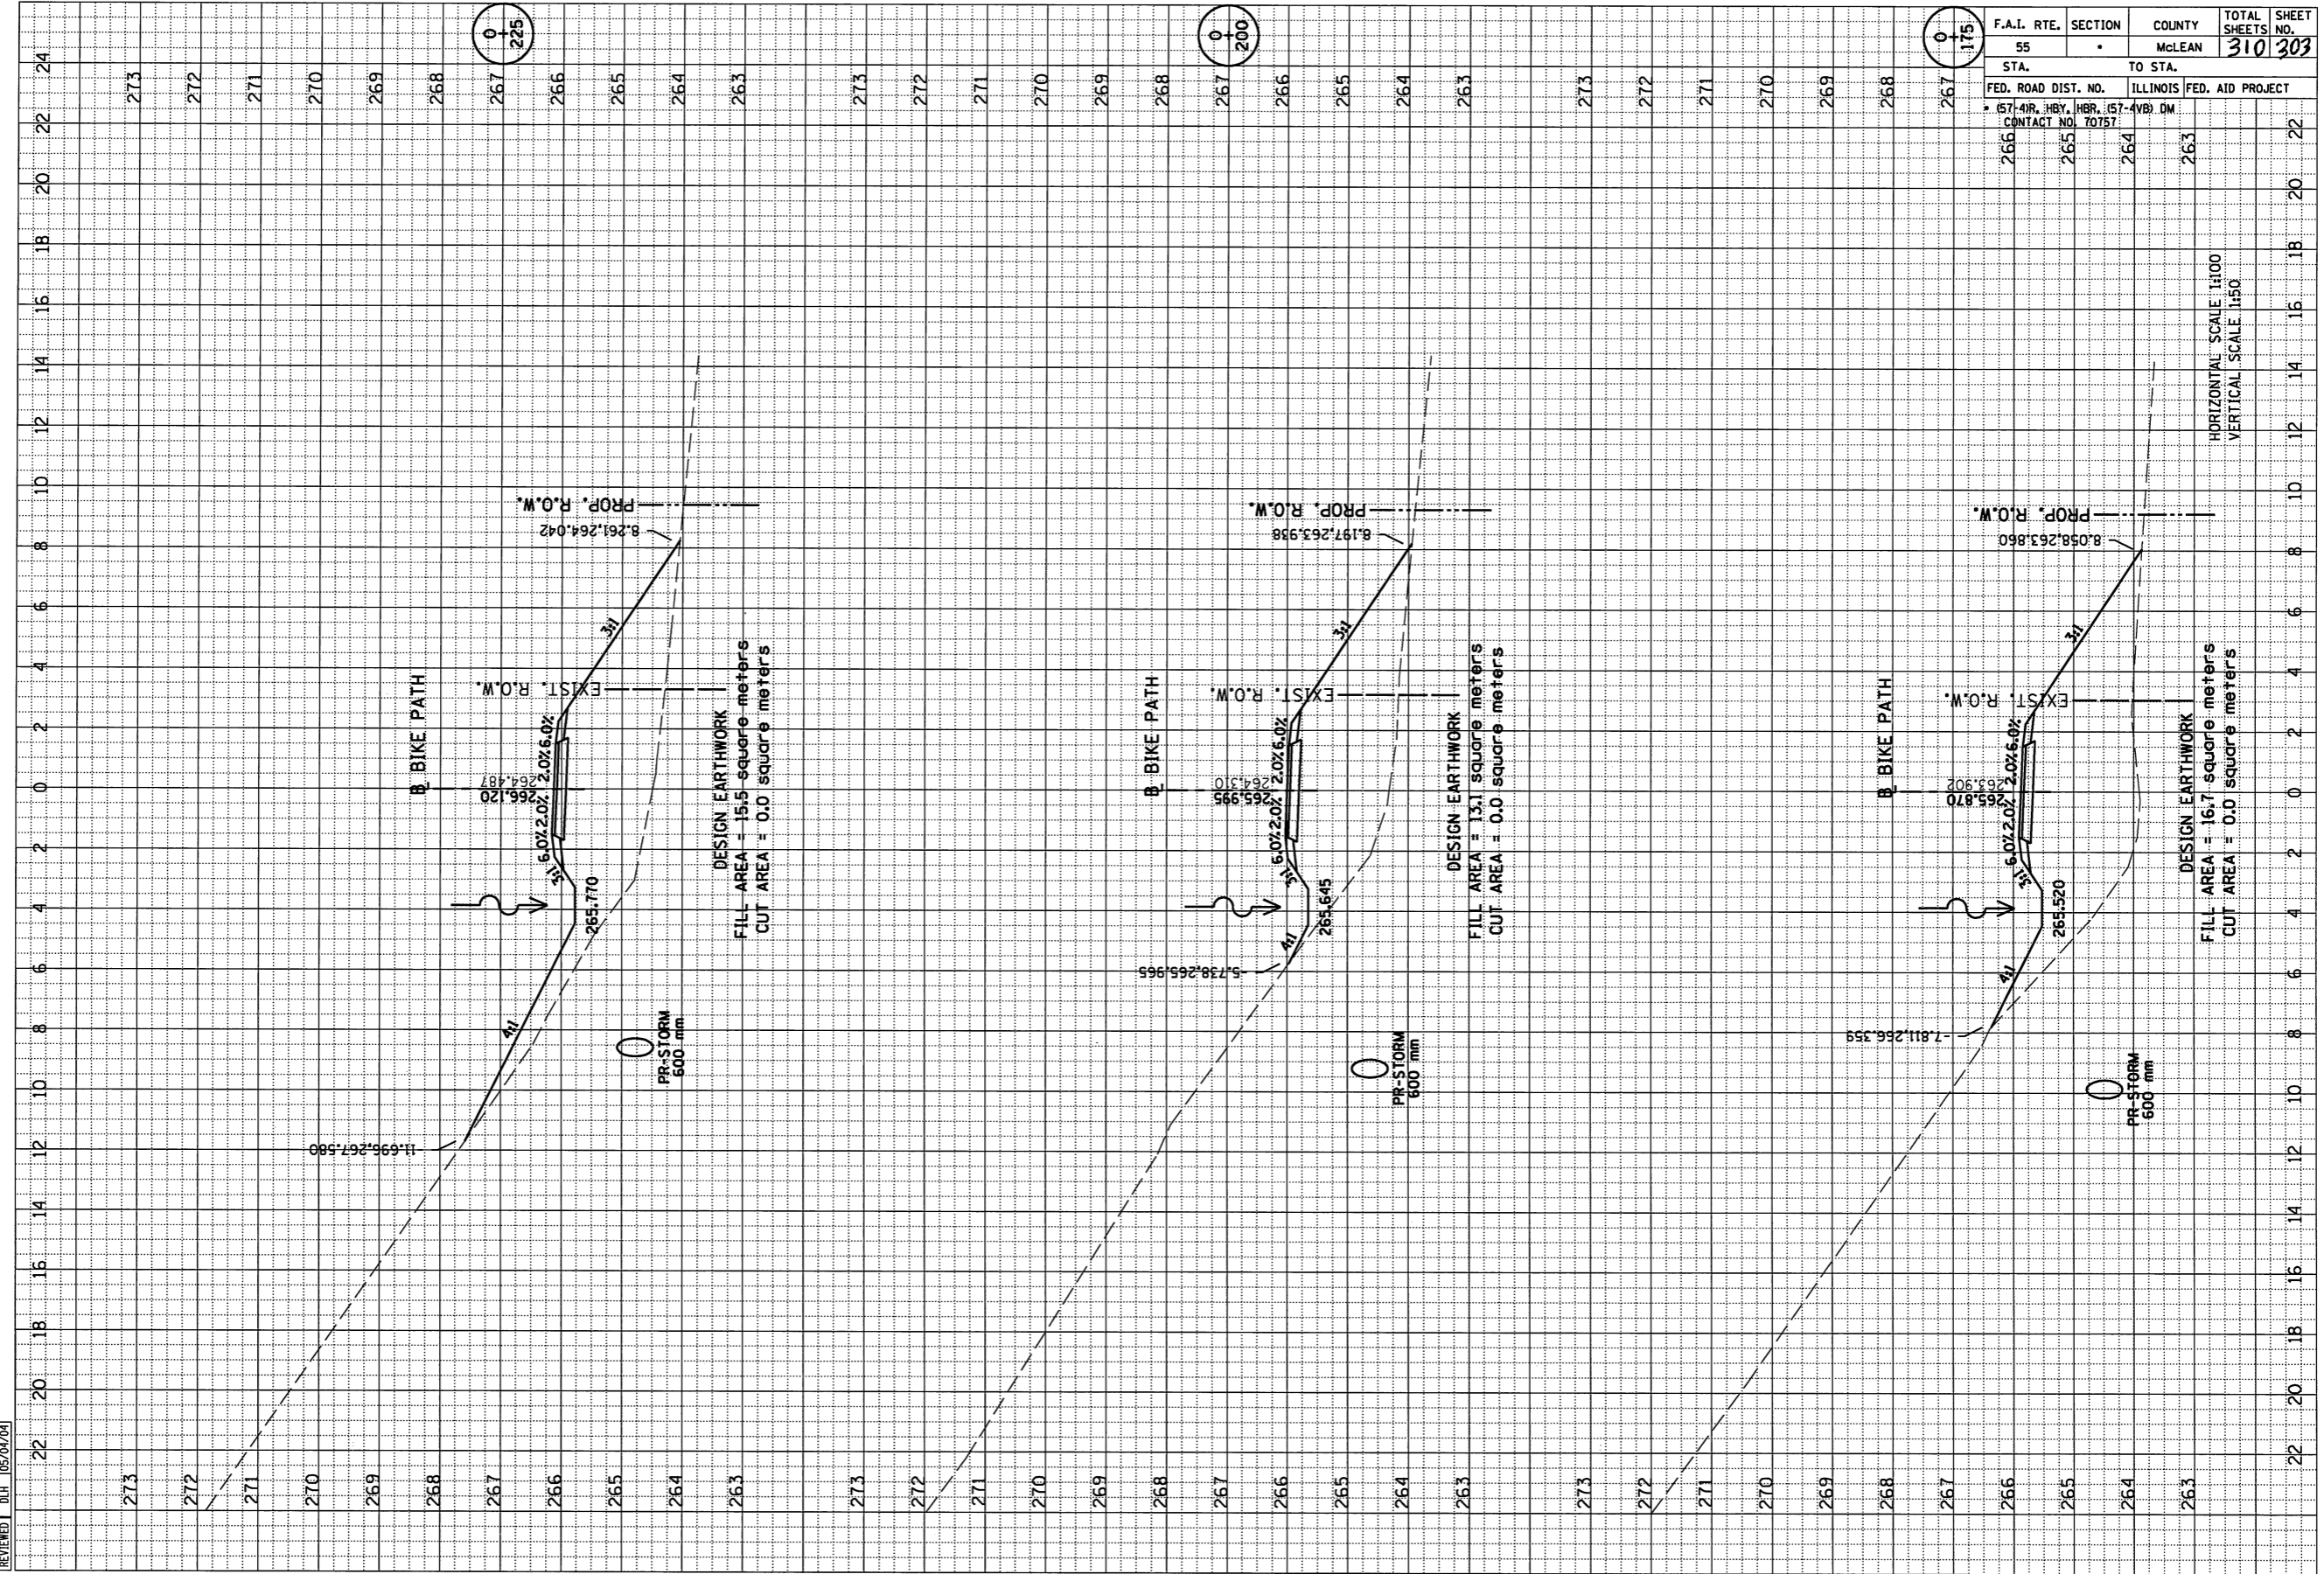

F.A.I. RTE.	SECTION	COUNTY	TOTAL SHEETS	SHEET NO.
55	*	McLEAN	310	303
STA.	TO STA.			
FED. ROAD DIST. NO.	ILLINOIS		FED. AID PROJECT	
* (57-4)R, HBY, HBR, (57-4)B, DM				
CONTACT NO. 70757				
266	265	264	263	

HORIZONTAL SCALE 1:100  
VERTICAL SCALE 1:50