


4/16/2009  
#FILE#

LAYOUT	MJD	03/15/04
DRAWN	MJD	03/15/04
REVISED	JLH	05/04/04
REVIEWED	DLH	05/04/04

ORIGINAL SURVEY	BY	DATE
NOTE BOOK		
AREAS CHECKED		
NO.		

FINAL SURVEY	BY	DATE
NOTE BOOK		
AREAS CHECKED		
NO.		

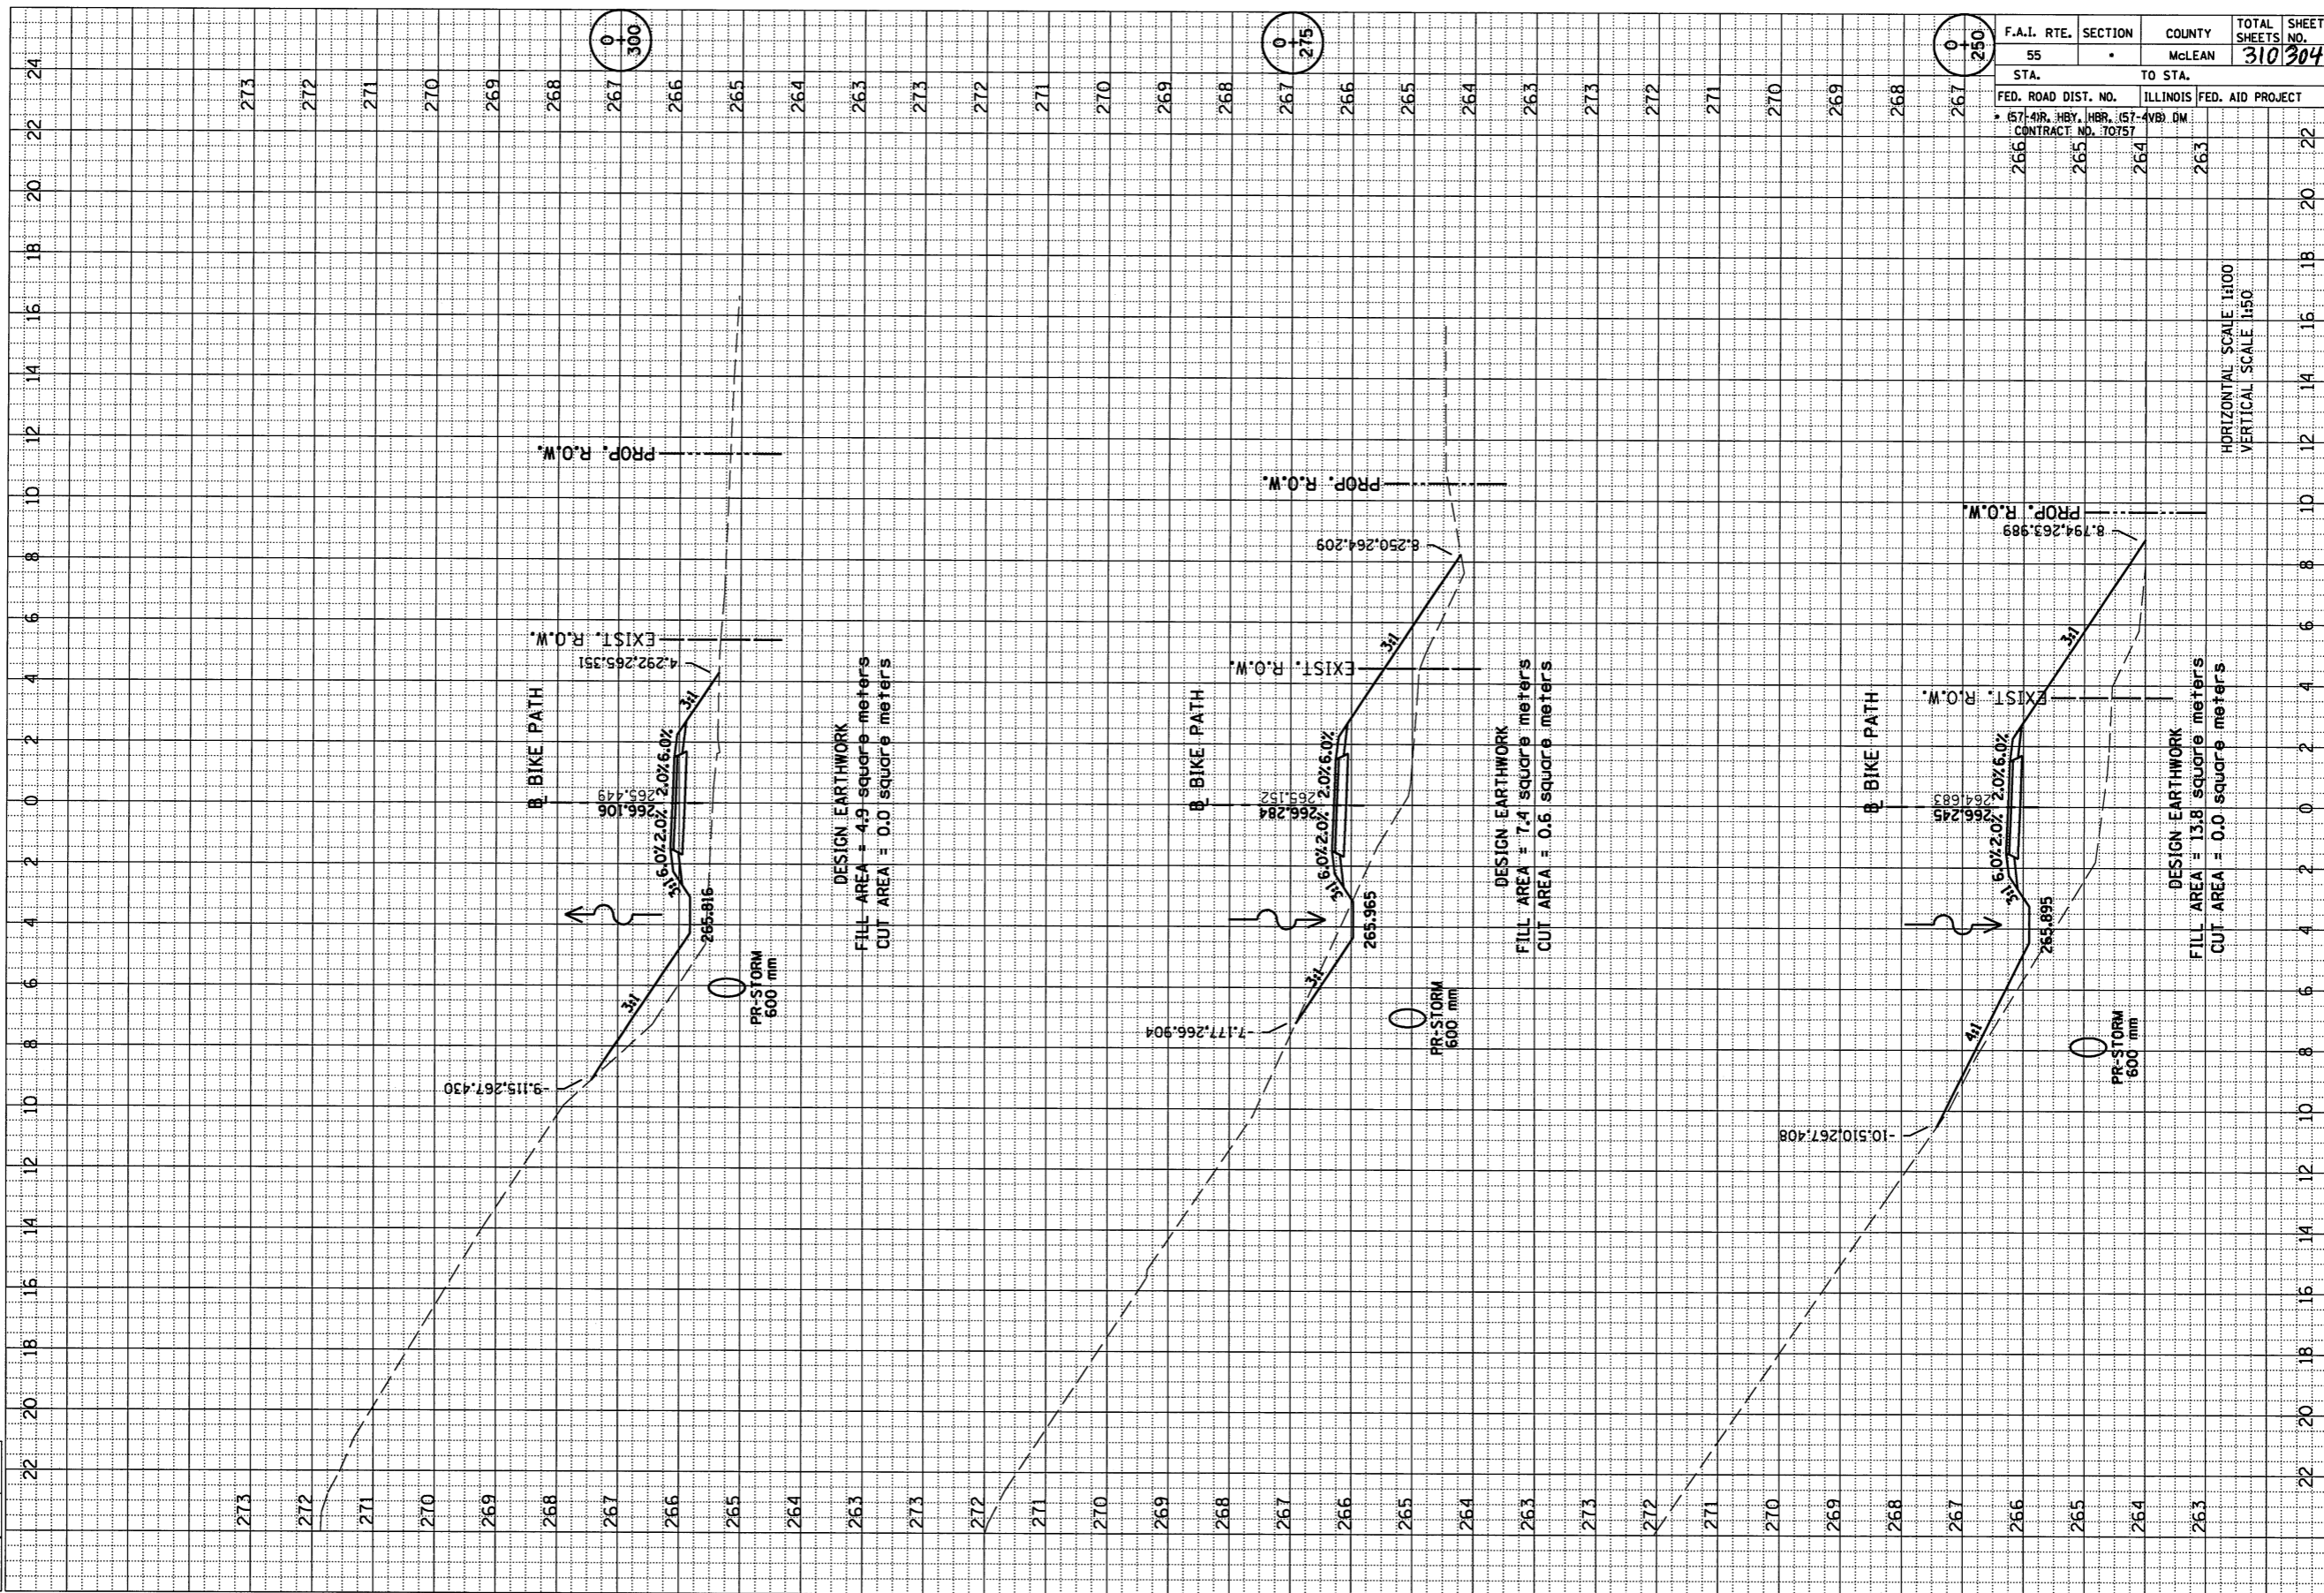

F.A.I. RTE.	SECTION	COUNTY	TOTAL SHEETS	SHEET NO.
55		MCLEAN	310	304
STA.	TO STA.			
266	263			
FED. ROAD DIST. NO.		ILLINOIS	FED. AID PROJECT	
157-40R, HBY, HBR, (57-4VB) DM				
CONTRACT NO. 70757				

BIKE PATH  
PROPOSED CROSS SECTIONS