


LAYOUT	MDJ	03/15/04
DRAWN	MDJ	03/15/04
REVISED	JRH	05/04/04
REVIEWED	DLH	05/04/04

ORIGINAL SURVEY	DATE
SURVEYED	BY
NOTE BOOK	
AREAS CHECKED	
AREAS CHECKED	

FINAL SURVEY	DATE
SURVEYED	BY
NOTE BOOK	
AREAS CHECKED	
AREAS CHECKED	

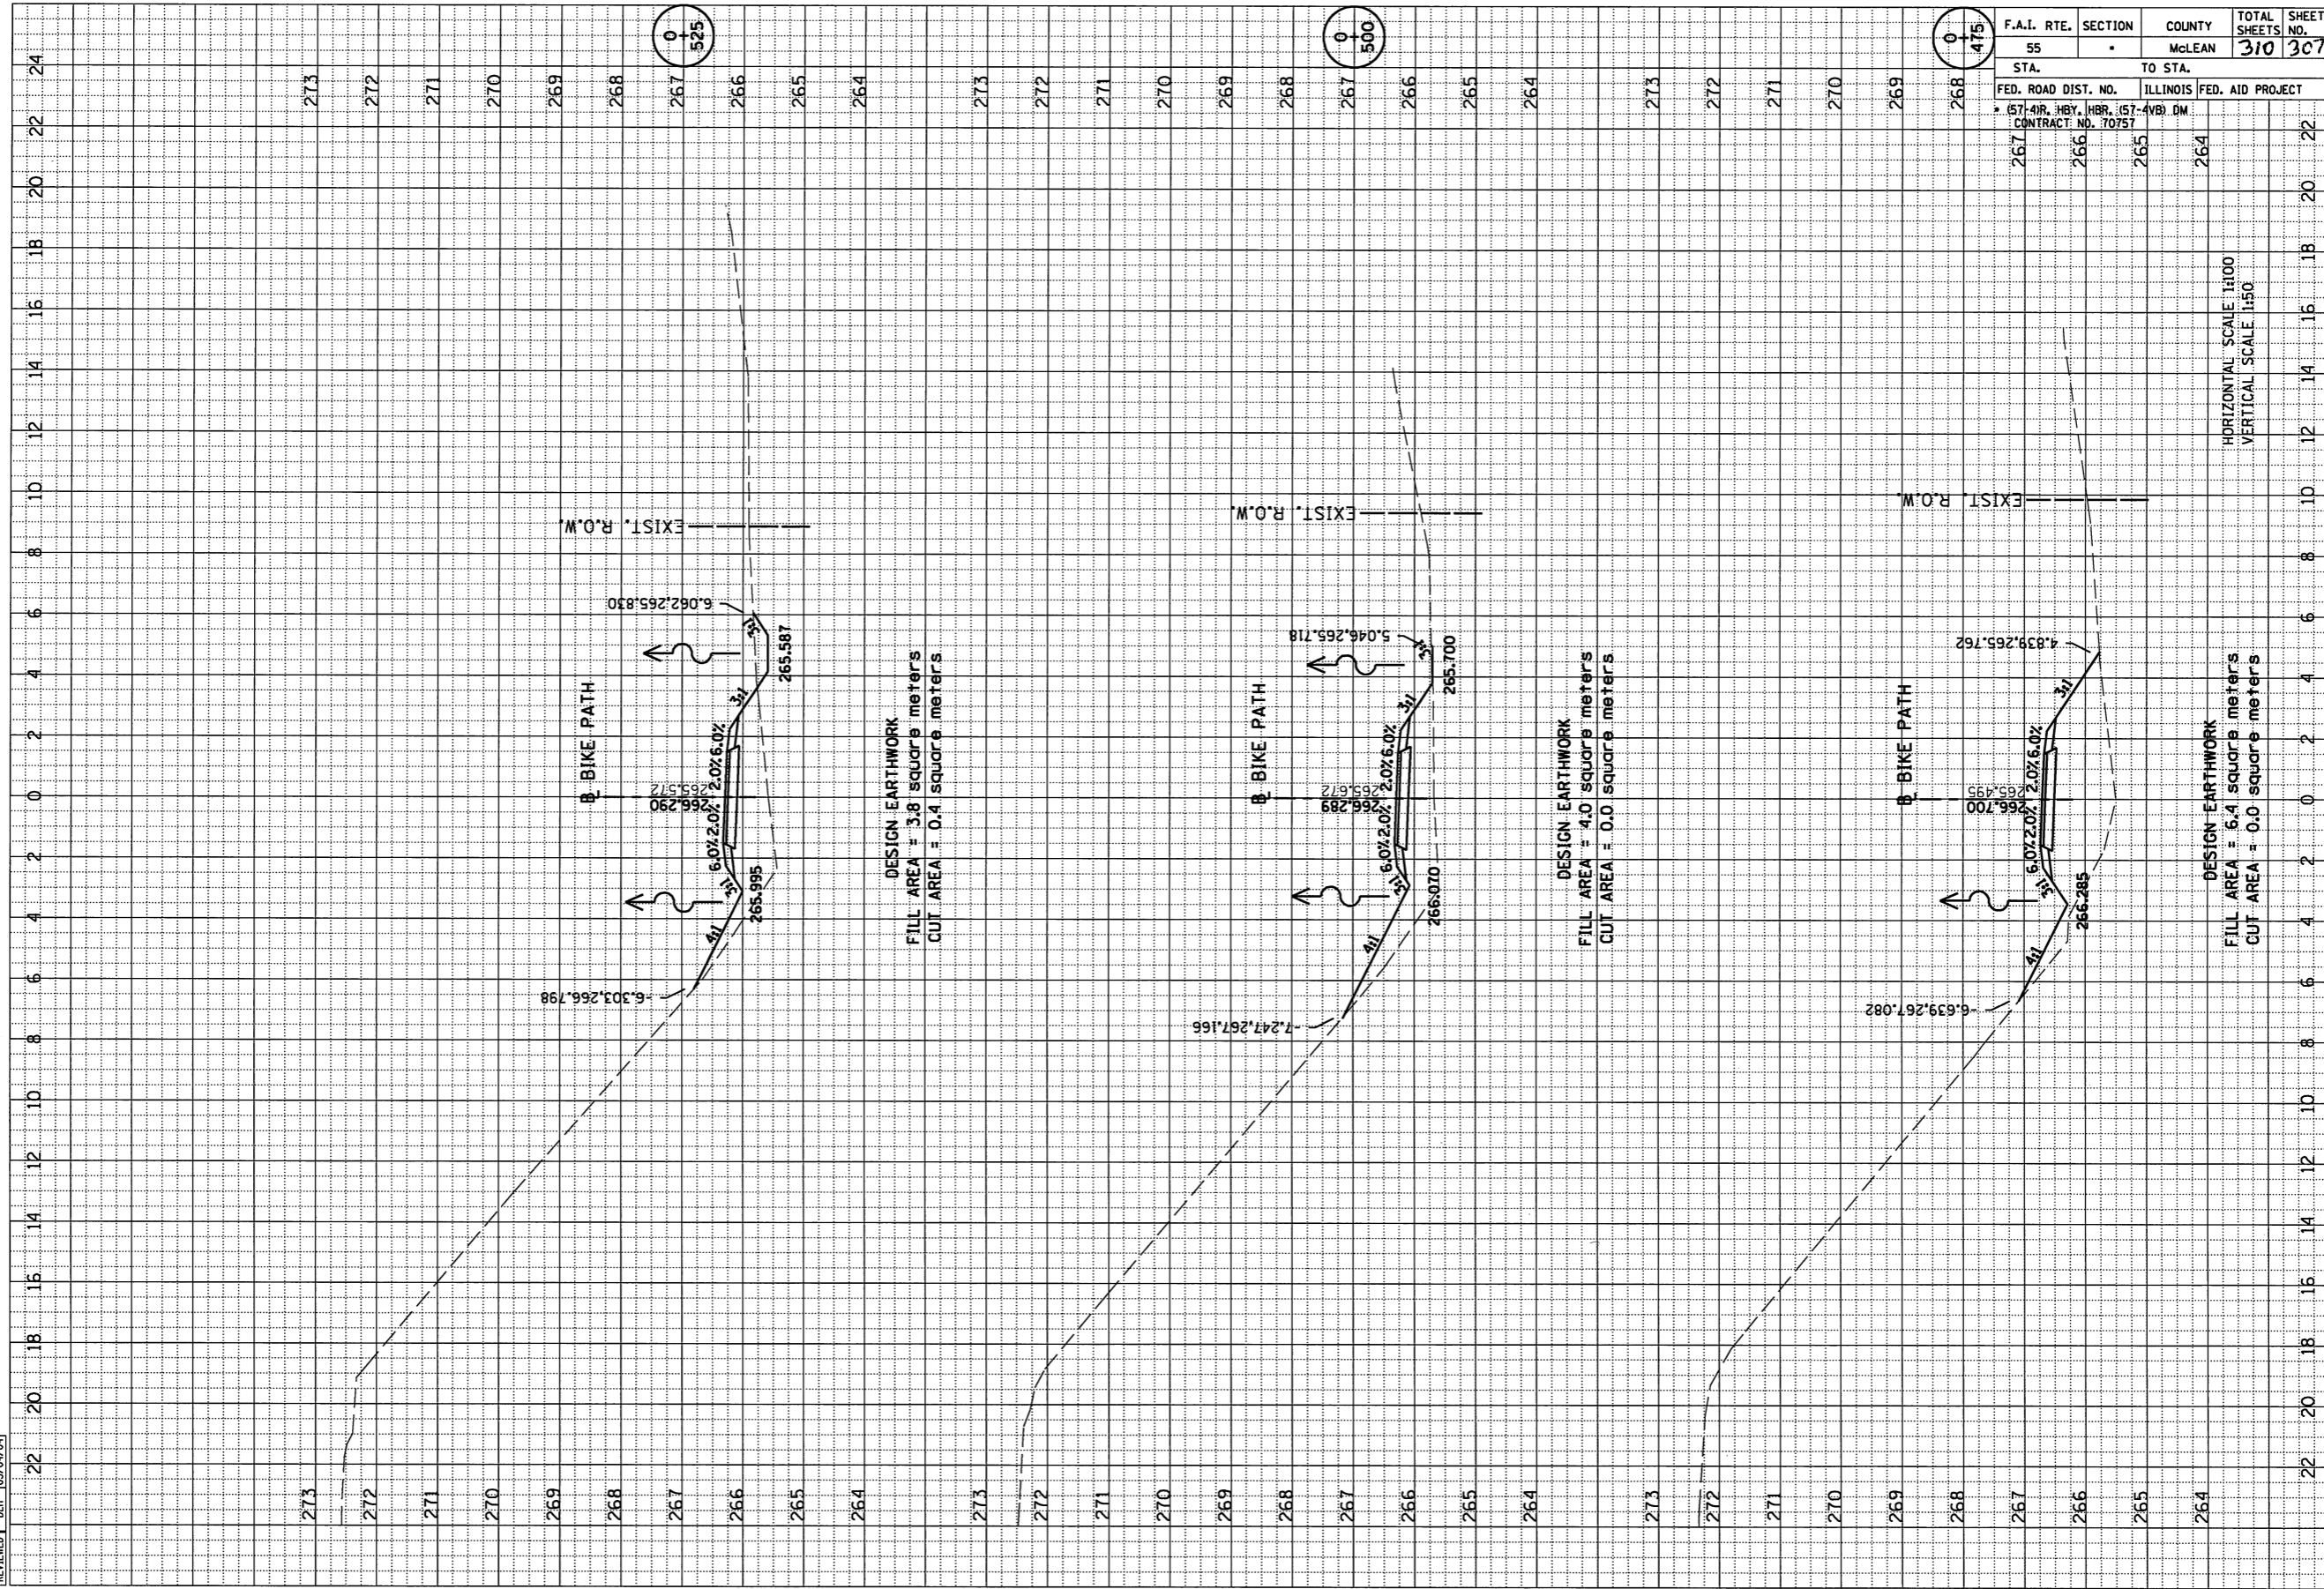

BIKE PATH
PROPOSED CROSS SECTIONS