


LAYOUT	MD	03/15/04
DRAWN	MD	03/15/04
REVISED	JH	05/07/04
REVIEWED	DLH	05/07/04

ORIGINAL SURVEY	BY	DATE
NOTE BOOK		
AREAS CHECKED		
NO.		

FINAL SURVEY	BY	DATE
NOTE BOOK		
AREAS CHECKED		
NO.		

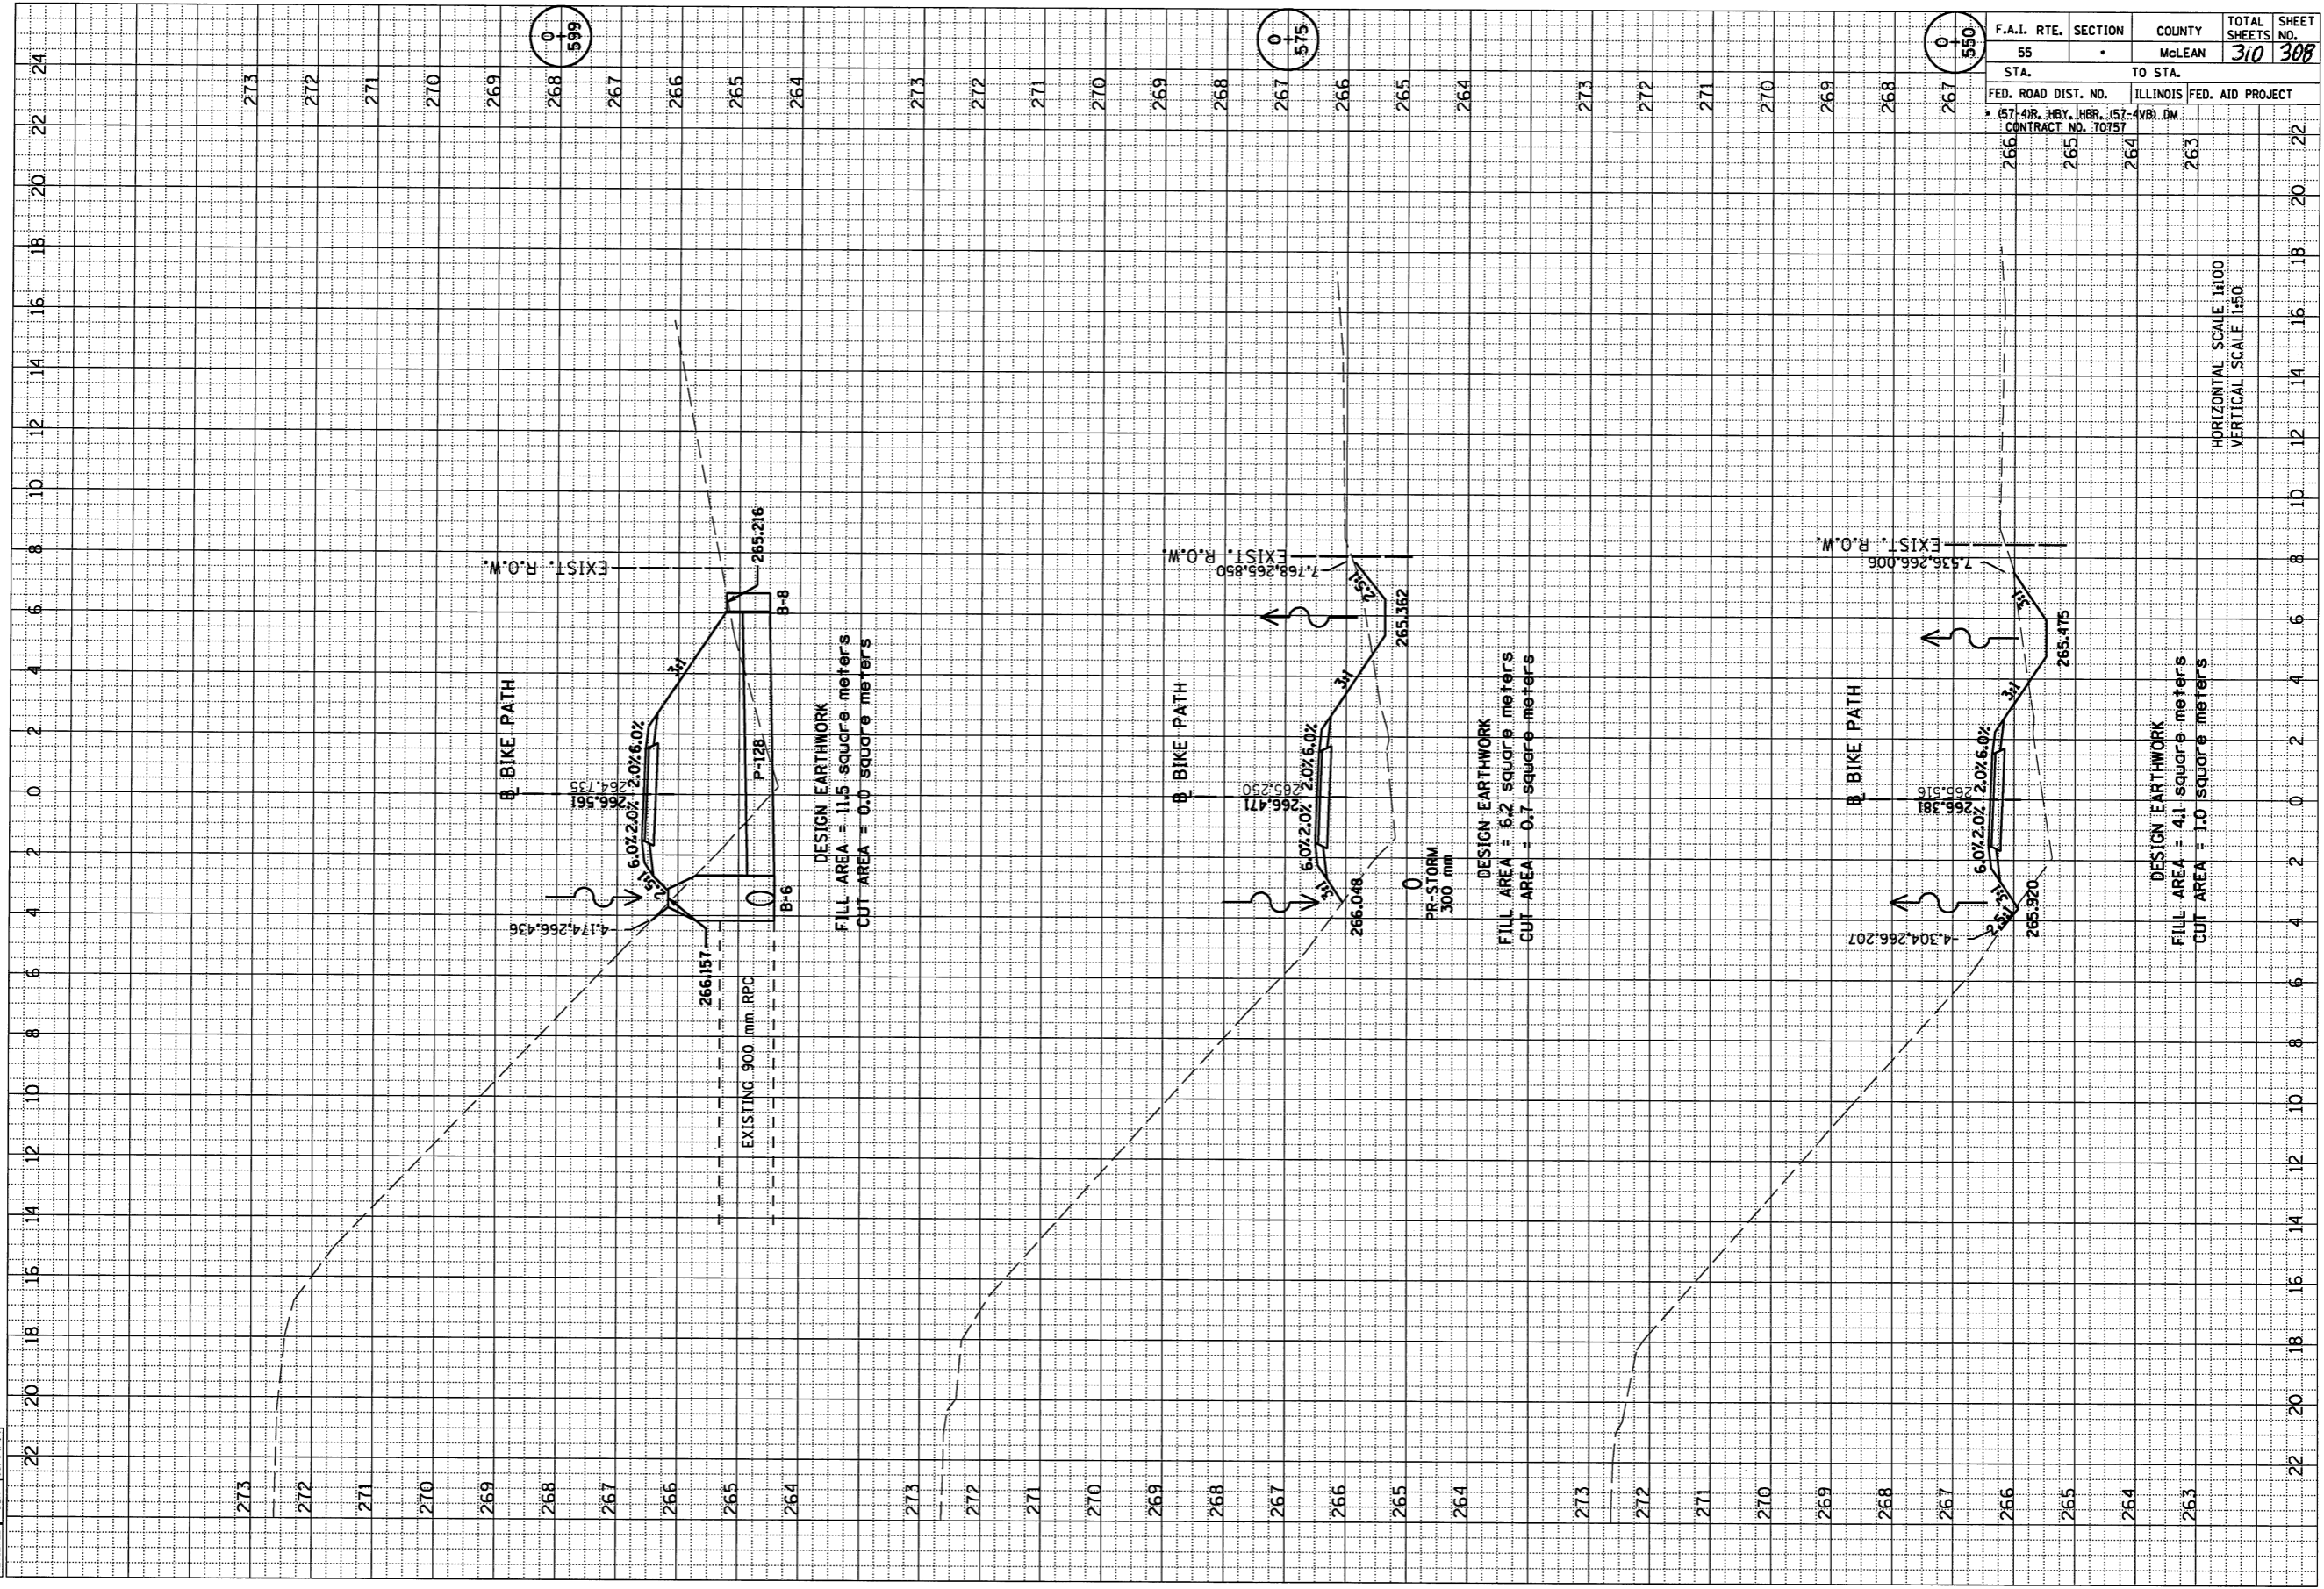

F.A.I. RTE.	SECTION	COUNTY	TOTAL SHEETS	SHEET NO.
55		McLEAN	310	308
STA.	TO STA.			
FED. ROAD DIST. NO.	ILLINOIS	FED. AID PROJECT		
266	57-4R, HBY, HBR, 157-4VB, DM	263		
265	CONTRACT NO. 70757			
264				