


LAYOUT	MDJ	03/15/04
DRAWN	MDJ	03/15/04
REVISED	JMH	05/04/04
REVIEWED	DLH	05/04/04

ORIGINAL SURVEY	DATE
NOTE BOOK	
AREAS CHECKED	
NO.	

FINAL SURVEY	DATE
NOTE BOOK	
AREAS CHECKED	
NO.	

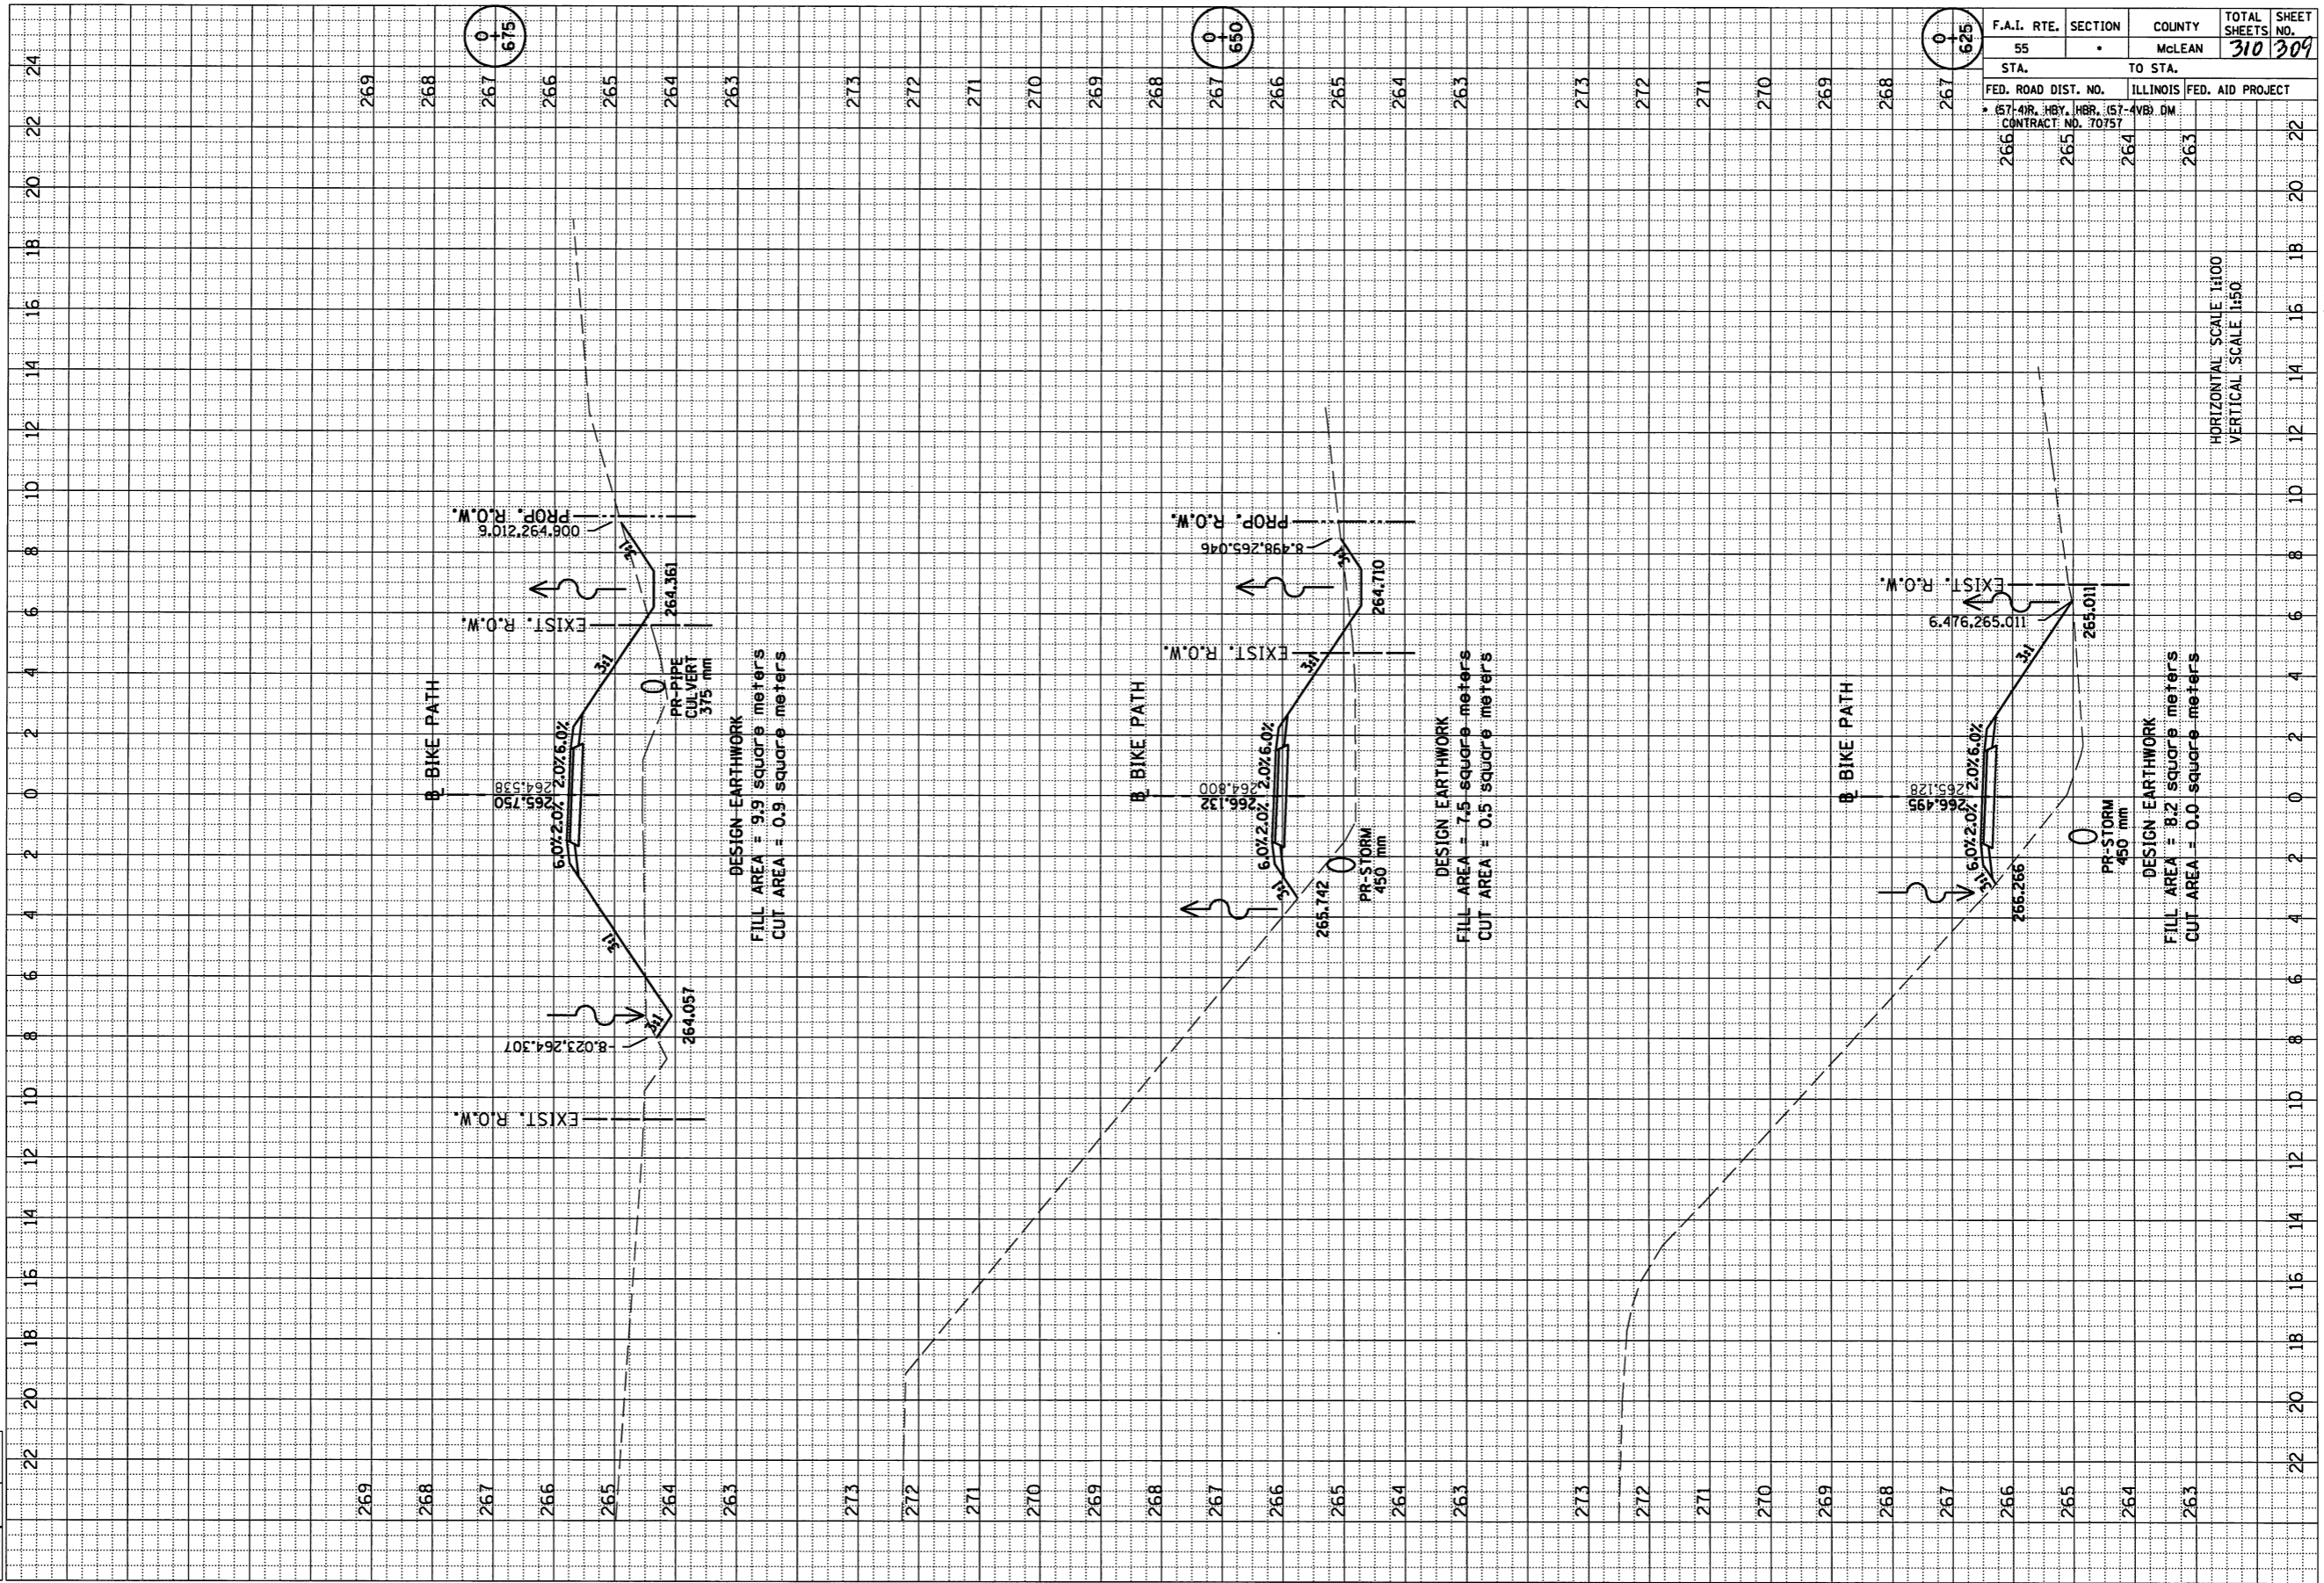

F.A.I. RTE.	SECTION	COUNTY	TOTAL SHEETS	SHEET NO.
55	*	McLEAN	310	309
STA.	TO STA.			
FED. ROAD DIST. NO.	ILLINOIS		FED. AID PROJECT	
266	265		264	
* (57-40R, HBY, HBR, (57-4VB) DM				
CONTRACT NO. 70757				

HORIZONTAL SCALE 1:100  
 VERTICAL SCALE 1:50