


① EXISTING TYPICAL CROSS SECTION


STATION 600+30.00 TO STATION 663+11.47 ②

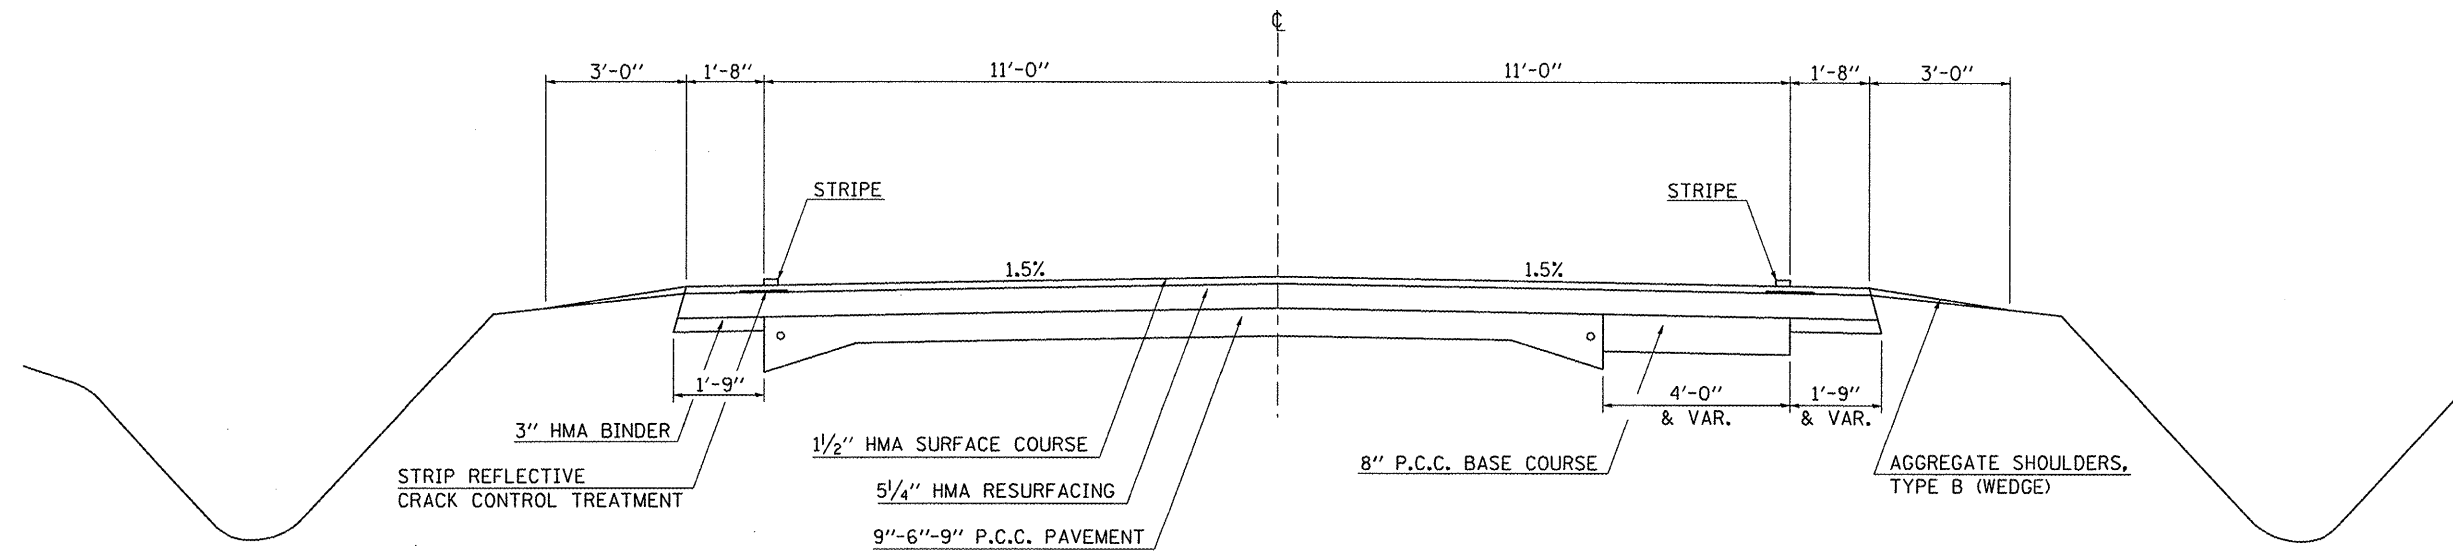

② EXISTING TYPICAL CROSS SECTION

① STATION 663+11.47 TO STATION 668+17.37 ③

③ STATION 675+60.77 TO STATION 681+27.07 ③

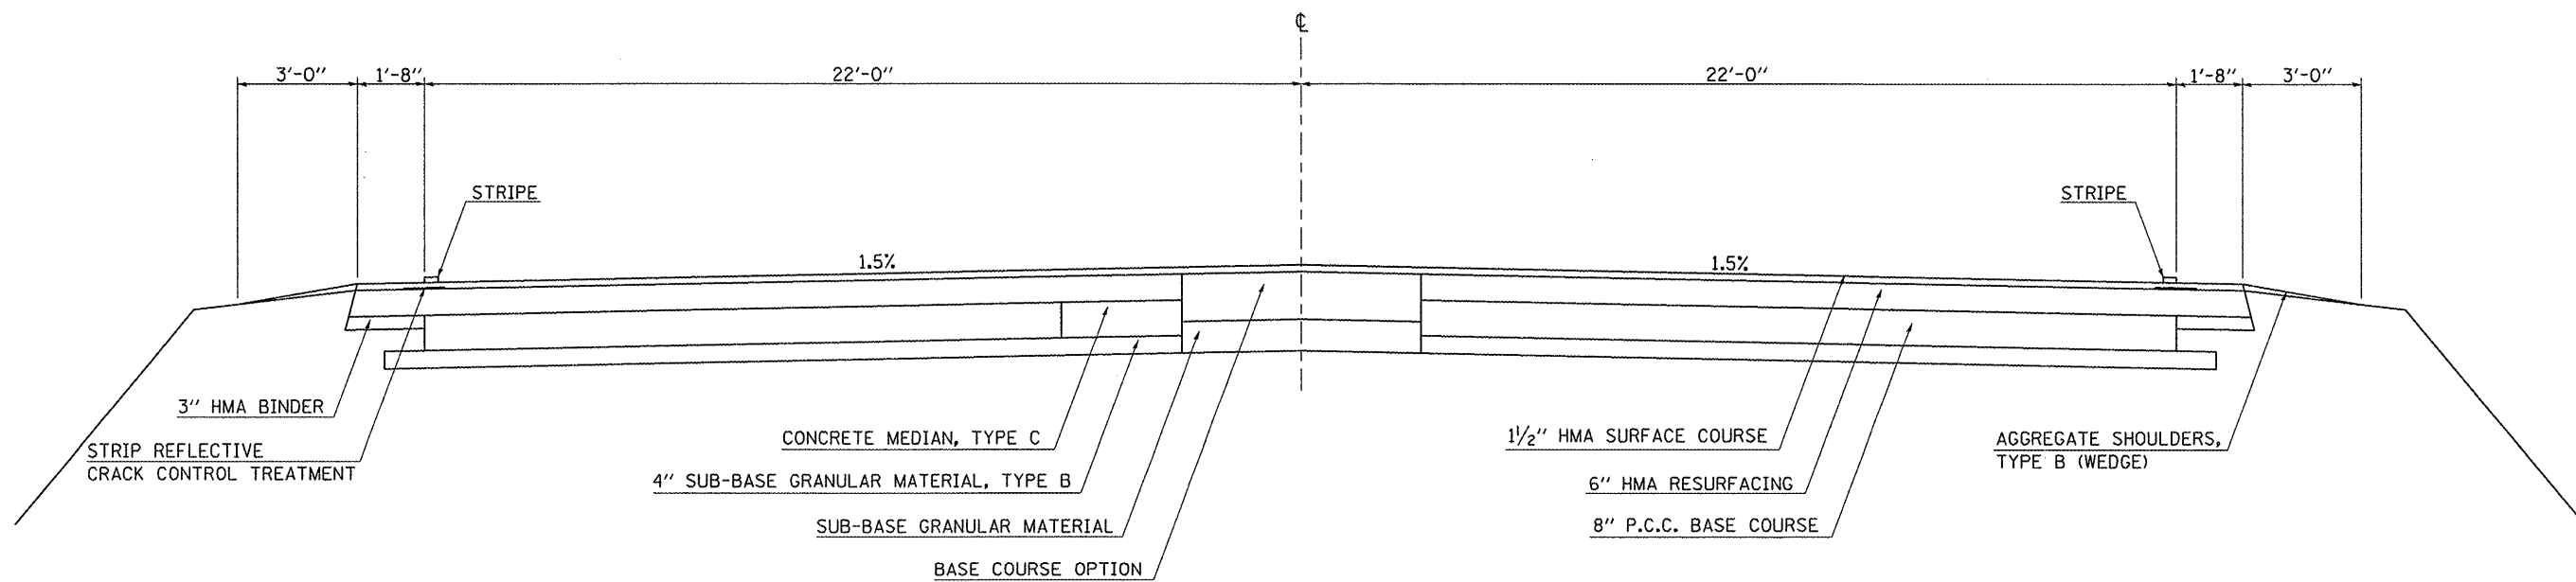

FILE NAME =
c:\pw_work\PW100T\BOWERML\d0112471\70763-sh1-typicel.dgn

USER NAME = bowerml
PLOT SCALE = 48.0000 1 / IN.
PLOT DATE = 8/7/2009

DESIGNED - GTR
DRAWN - BBP
CHECKED - GTR
DATE - 01/07/09

REVISED -
REVISED -
REVISED -
REVISED -

STATE OF ILLINOIS
DEPARTMENT OF TRANSPORTATION

EXISTING TYPICAL CROSS SECTIONS

SCALE: N/A SHEET NO. OF SHEETS STA. TO STA.

F.A.P. RTE. 91	SECTION (1,2)RS-4 & 3RS-3	COUNTY EDGAR	TOTAL SHEETS 23	SHEET NO. 6
CONTRACT NO. 70763				
ILLINOIS FED. AID PROJECT				