



F.A.P. RTE.	SECTION	COUNTY	TOTAL SHEETS	SHEET NO.
510	120 (I-6)	HANCOCK	13	6
STA.	TO STA.			
FED. ROAD DIST. NO.	ILLINOIS	FED. AID PROJECT		
STATE CONTRACT NO. 72852				

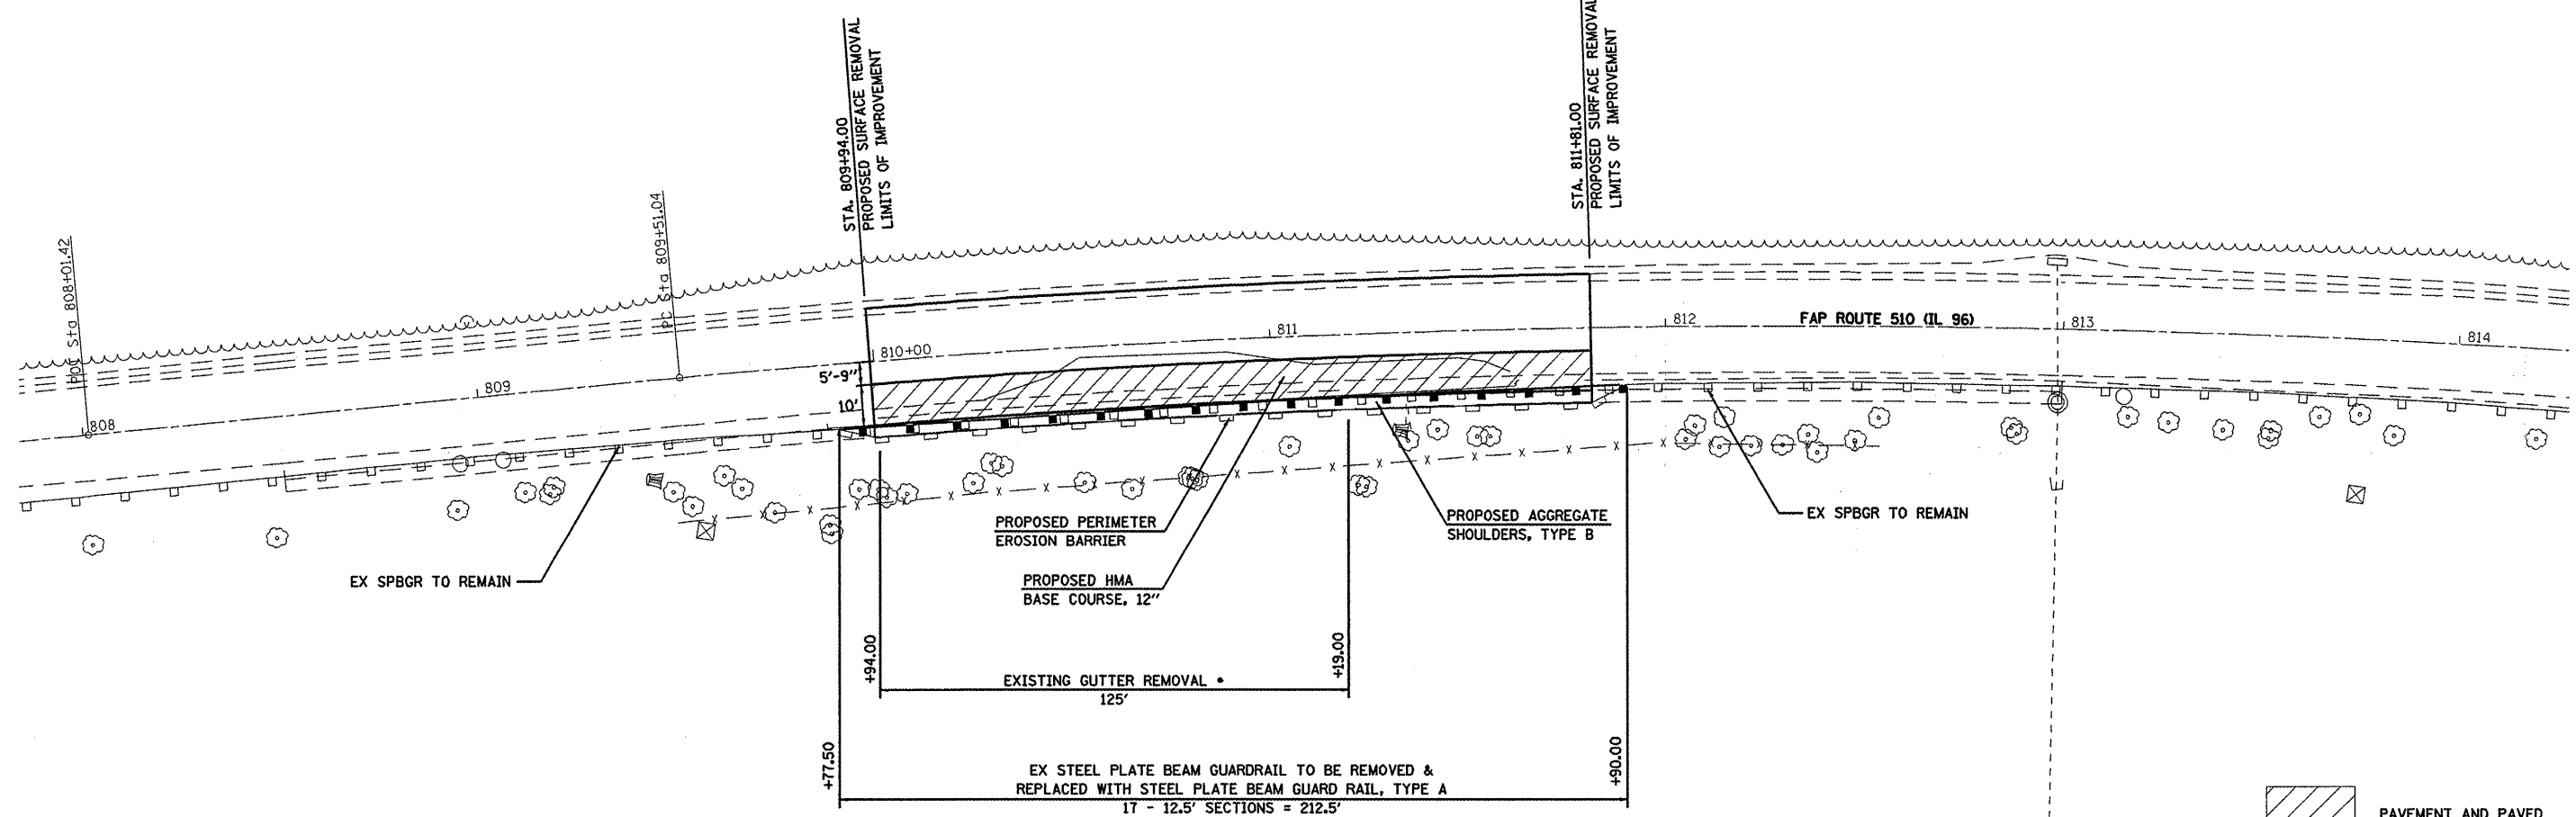

EXIST. CURVE 200
 PI STA. = 812+45.40
 $\Delta = 10^\circ 58' 16''$ (RT)
 $D = 1^\circ 52' 09''$
 $R = 3,065.18'$
 $T = 294.36'$
 $L = 586.92'$
 $E = 14.10'$
 $e = 3.8\%$
 P.C. STA. = 809+51.04
 P.T. STA. = 815+37.96



* REMOVAL OF PAVEMENT ON TOP OF GUTTER IS INCLUDED IN THE COST OF GUTTER REMOVAL.

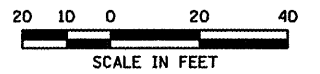

BENCHMARK INFORMATION:

BM "1"
 STA 807+32.30, 22.8' RT
 FOUND CHISELED "□" IN SOUTH WEST END OF RETAINING WALL NORTH OF SLIDE AREA
 ELEVATION = 596.44

BM "2"
 STA 812+99.00 +/-, 17.0' LT
 CHISELED "□" IN GUTTER NEAR INLET
 ELEVATION = 589.22

REVISIONS	
NAME	DATE

ILLINOIS DEPARTMENT OF TRANSPORTATION

PLAN SHEET
 FAP 510 (IL 96)
 SECTION 120 (I-6)
 HANCOCK COUNTY

SCALE: VERT. NONE
 HORIZ. 1" = 20'

DATE 3/18/2004

DRAWN BY SSM
 CHECKED BY SRD