



F.A.P. RTE.	SECTION	COUNTY	TOTAL SHEETS	SHEET NO.
510	120 (I-6)	HANCOCK	13	8
STA.		TO STA.		
FED. ROAD DIST. NO.		ILLINOIS	FED. AID PROJECT	
STATE CONTRACT NO. 72852				

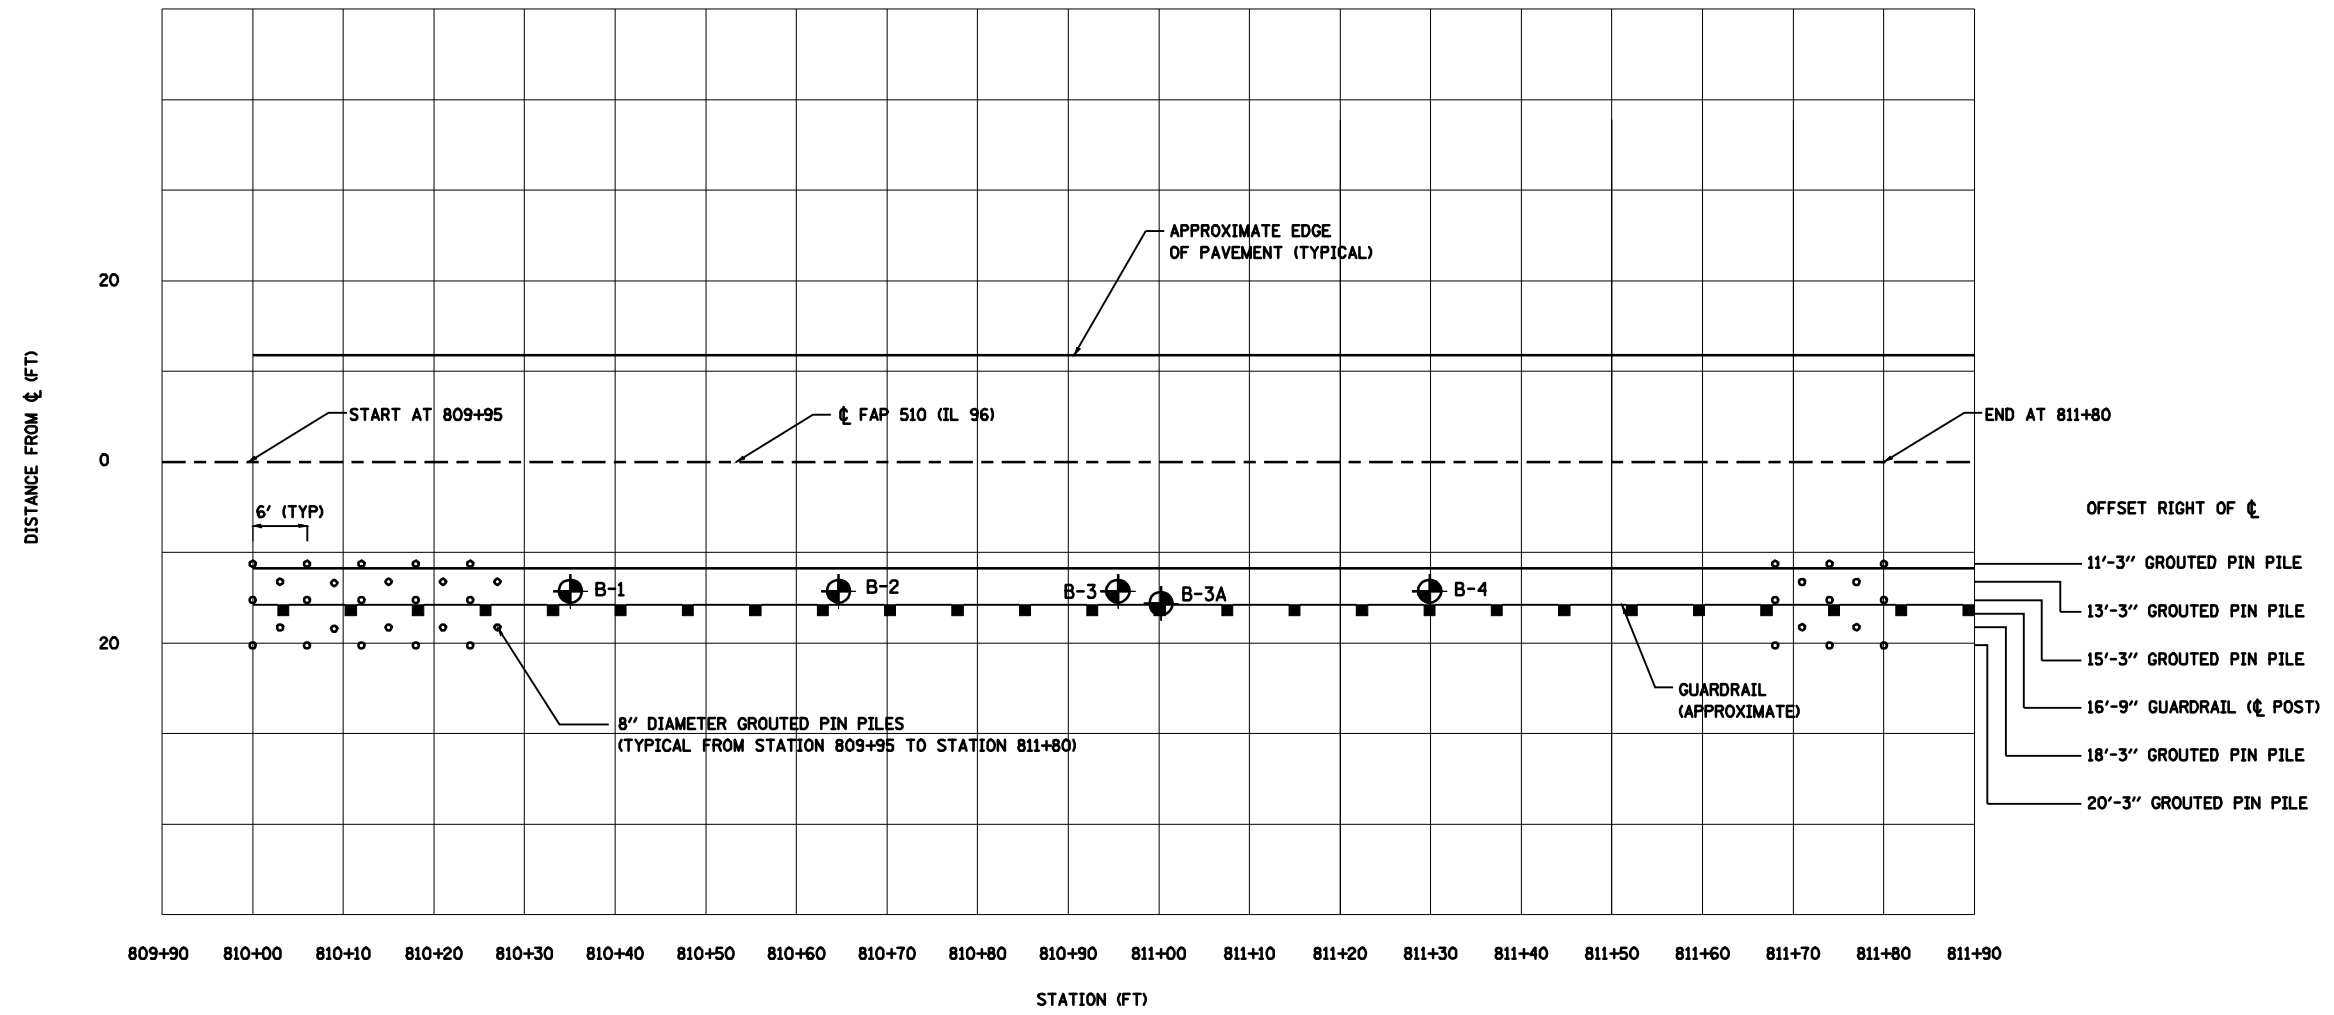

**PLAN VIEW**

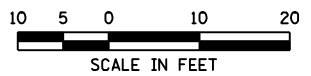

BASED ON GEOTECHNICAL REPORT DATED MAY 2004  
 (PREPARED BY SCI ENGINEERING FOR IDOT)  
 AND PLAN PROVIDED BY IDOT DATED OCTOBER 1, 2003

NOTES: FIELD ADJUSTMENTS SHALL BE MADE AS NEEDED TO MAINTAIN AN 18 INCH SPACING BETWEEN CL OF GUARDRAIL AND CL OF ADJACENT GROUDED PIN PILE ROWS.

OTHER GROUDED PIN PILE DIAMETERS AND SPACINGS ARE ACCEPTABLE, AS PROVIDED IN THE SPECIAL PROVISIONS.



REVISIONS	
NAME	DATE

ILLINOIS DEPARTMENT OF TRANSPORTATION

**GROUDED PIN PILE DETAIL**  
 FAP 510 (IL 96)  
 SECTION 120 (I-6)  
 HANCOCK COUNTY

SCALE: VERT. NONE  
 HORIZ. 1" = 10'  
 DATE 4/21/2005

DRAWN BY SSM  
 CHECKED BY AGM

Plot Date: Aug-4-2009 10:24:33AM  
 Plot Time: 10:24:03 AM  
 Plotted By: mcdonovj  
 Pen Table: \$PEN\$  
 Filename: \$FILE\$

\$\$\$