


(33) STA 799+74.00 TO STA 807+97.00 [823']

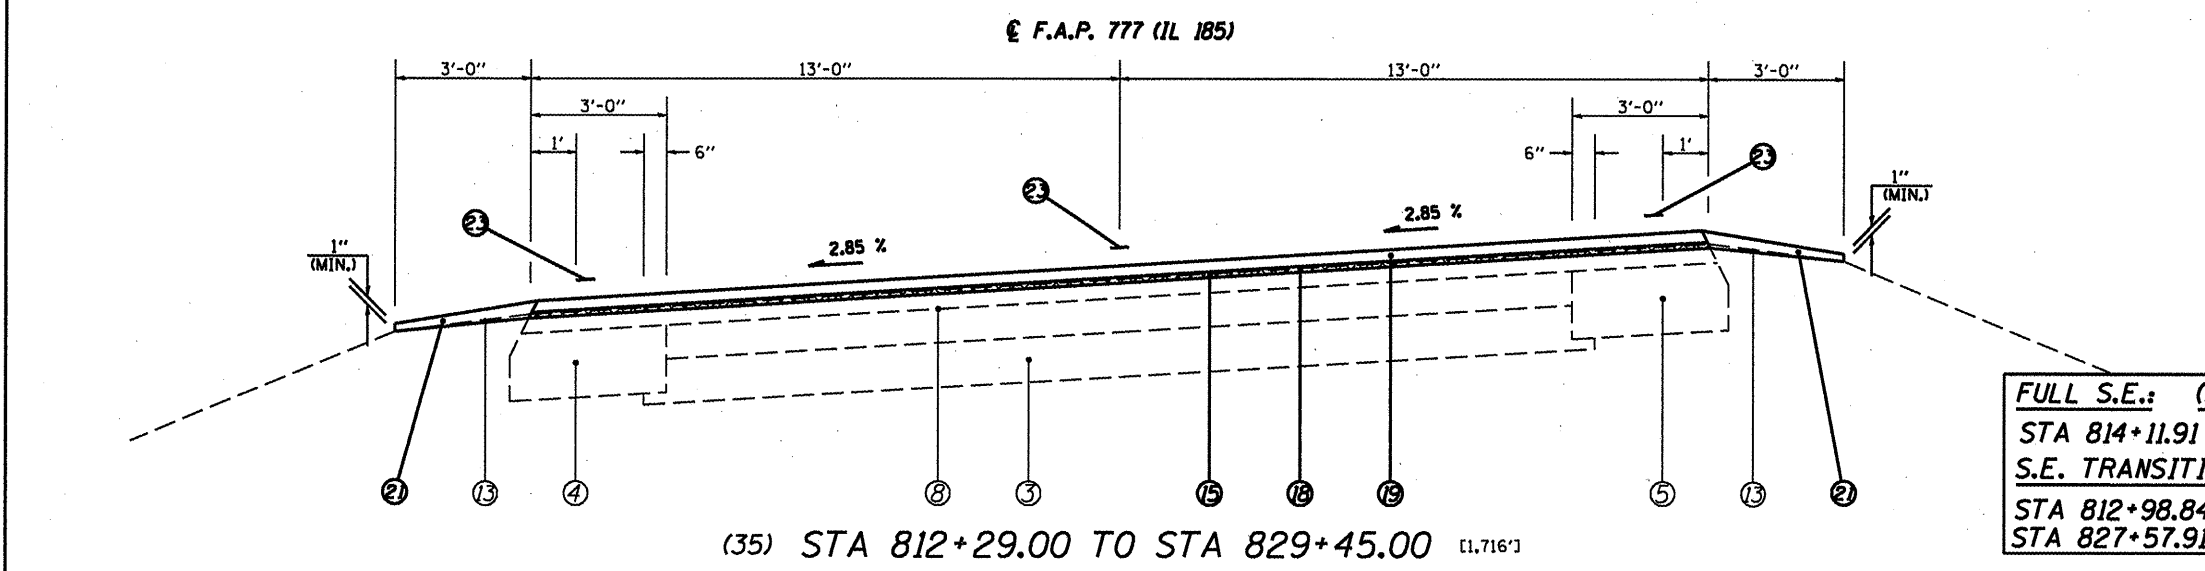


(35) STA 812+29.00 TO STA 829+45.00 [1,716']

- LEGEND**
- ① EXIST. P.C.C. SIDEWALK 4"
 - ② EXIST. SUB-BASE GRANULAR MATERIAL 4"
 - ③ EXIST. AGGREGATE BASE COURSE 6"
 - ④ EXIST. STABILIZED BASE COURSE, VAR. FR. 0 TO 9"
 - ⑤ EXIST. BITUMINOUS BASE COURSE WIDENING 9"
 - ⑥ EXIST. BITUMINOUS BASE COURSE WIDENING 8"
 - ⑦ EXIST. BITUMINOUS BASE COURSE 10"
 - ⑧ EXIST. BITUMINOUS OVERLAY 7"
 - ⑨ EXIST. BITUMINOUS OVERLAY
 - ⑩ EXIST. CONCRETE GUTTER, TYPE A
 - ⑪ EXIST. BITUMINOUS SHOULDERS 8"
 - ⑫ EXIST. BITUMINOUS SHOULDERS 10"
 - ⑬ EXIST. AGGREGATE SHOULDER, TYPE B
 - ⑭ EXIST. PIPE UNDERDRAIN 4"
 - ⑮ PROP. HOT-MIX ASPHALT SURFACE REMOVAL (VARIABLE DEPTH) *
 - ⑯ PROP. HOT-MIX ASPHALT SURFACE REMOVAL 2 1/4"
 - ⑰ PROP. HOT-MIX ASPHALT SURFACE REMOVAL 1 1/2"
 - ⑱ PROP. LEVELING BINDER (MACHINE METHOD), N50 3/4"
 - ⑲ PROP. HOT-MIX ASPHALT SURFACE COURSE, MIX "C", N50 1 1/2"
 - ⑳ PROP. HOT-MIX ASPHALT SHOULDERS
 - ㉑ PROP. AGGREGATE SHOULDERS, TYPE B
 - ㉒ PROP. THERMOPLASTIC PAVEMENT MARKING - LINE 5"
 - ㉓ PROP. PAINT PAVEMENT MARKING - LINE 5"

* NOMINAL MILLING DEPTH 1/2" @ 6'

FULL S.E.: (S.E.#11 = 2.85%)
 STA 814+11.91 to 827+57.91
 S.E. TRANSITION:
 STA 812+98.84 TO 814+11.91
 STA 827+57.91 TO 828+70.98

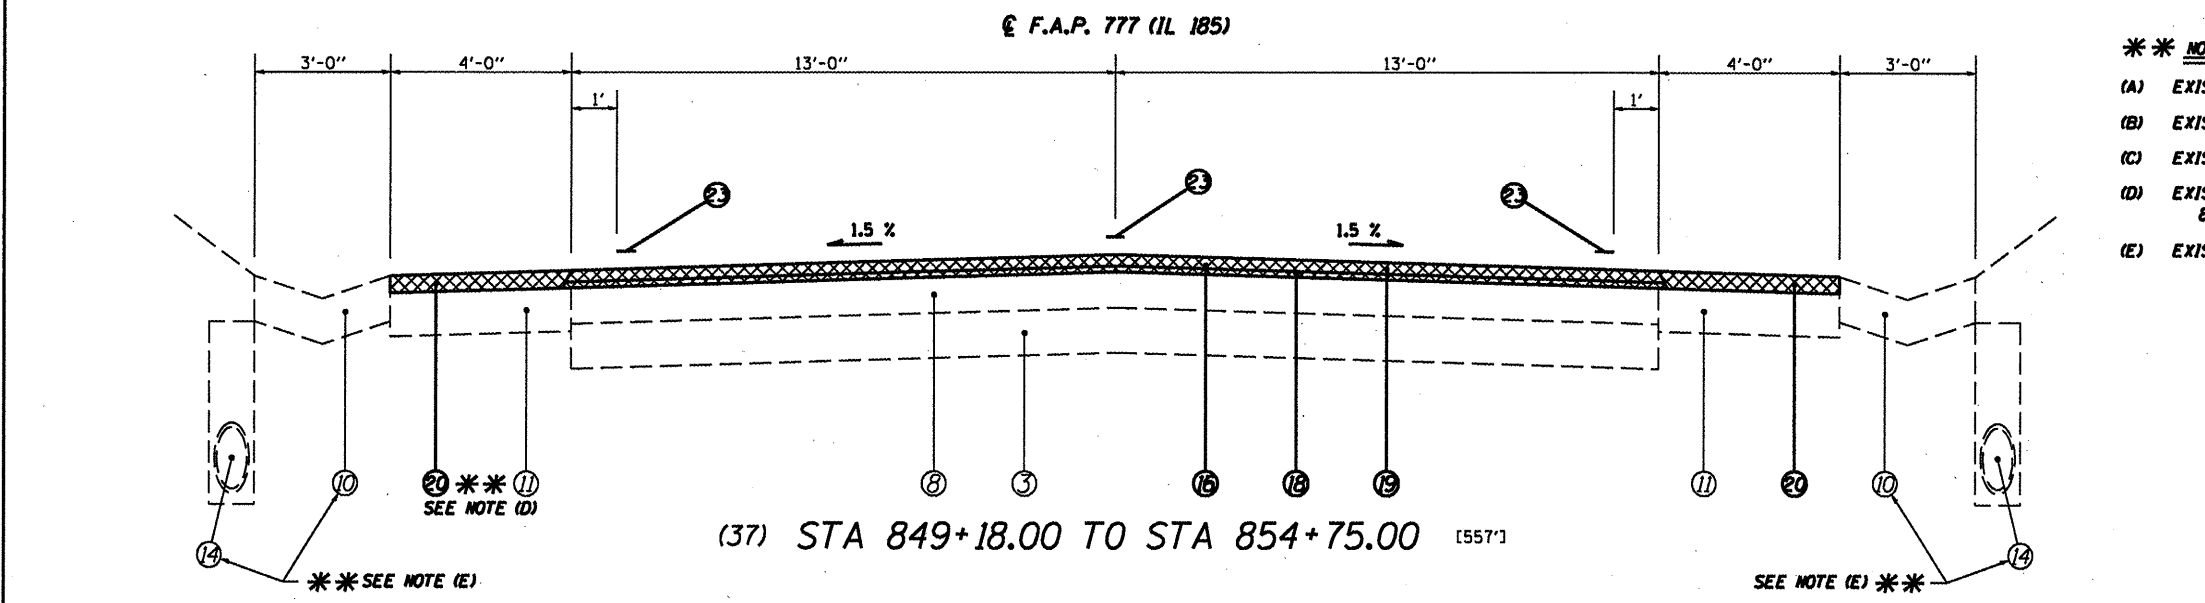

(37) STA 849+18.00 TO STA 854+75.00 [557']

- ** NOTE:**
- (A) EXIST. TY A GUTTER ENDS AT STA. 804+74.00 RT AND 806+98.00 LT.
 - (B) EXIST. 8' WIDTH OF BIT SHLDR 8" ENDS AT STA 805+00.00 RT.
 - (C) EXIST. WIDTH OF BIT SHLDR VAR. FR. 8'-0" TO 2'-6" FR. STA. 807+46.00 TO 807+97.00 LT.
 - (D) EXIST. BIT SHLDR 8", HMA SURF REM 2 1/4" OF SHLDR, AND HMA SHLDR BEGIN AT STA. 849+50.00 LT.
 - (E) EXIST. TY A GUTTER & PIPE UNDERDRAIN BEGIN AT STA. 849+67.00 RT AND 850+08.00 LT.

(NOT TO SCALE)

FILE NAME =	USER NAME = coxjw	DESIGNED - JWC	REVISED -	STATE OF ILLINOIS DEPARTMENT OF TRANSPORTATION	TYPICAL SECTIONS		F.A.P. RTE. 777	SECTION 10RS-5	COUNTY Montgomery	TOTAL SHEETS 54	SHEET NO. 12	
ct:\pw_work\p1wdot\coxjw\dms22861\Sh1Typ\p1s.dgn	DRAWN - JWC	CHECKED - RSC	REVISED -		SCALE: NTS	SHEET NO. 9 OF 9 SHEETS	STA.	CONTRACT NO. 72A68		ILLINOIS FED. AID PROJECT		
PLOT SCALE = 1/8" = 1' / IN.	DATE -	REVISED -	REVISED -									
PLOT DATE = Aug-13-2009 @2:27:39PM												