


FOR PAVEMENT MARKING
DETAIL (SEE SHEET 47)

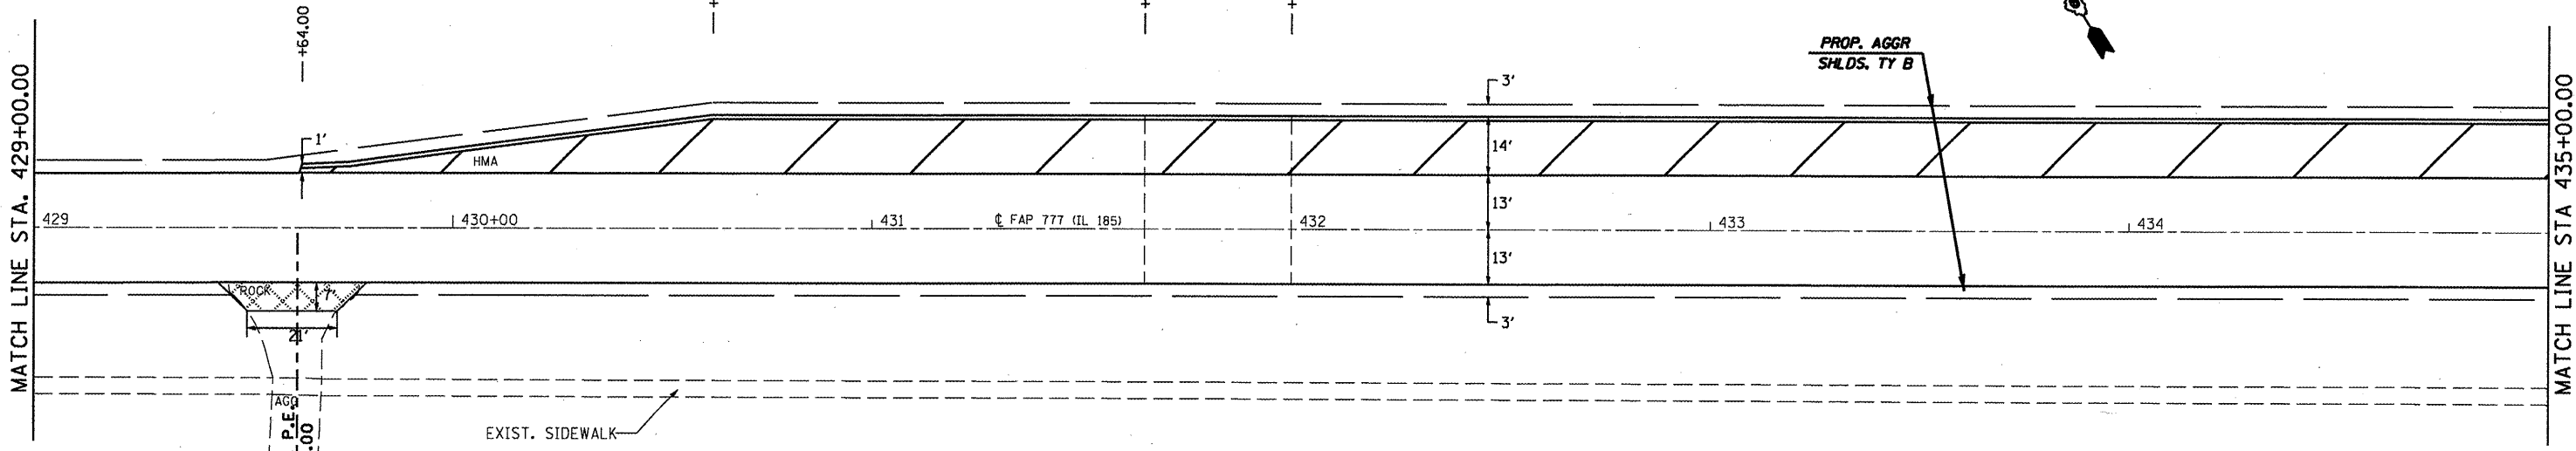

FILE NAME =	USER NAME = coxjm	DESIGNED - JWC	REVISED -	STATE OF ILLINOIS DEPARTMENT OF TRANSPORTATION	PLAN SHEETS			F.A.P. RTE. 777	SECTION 10RS-5	COUNTY Montgomery	TOTAL SHEETS 54	SHEET NO. 22
ca:\pwwork\PWIDOT\COXJW\dms22861\0672068-sht-plen21.dgn	PLOT SCALE = 40.0000 / IN.	DRAWN - JWC	REVISED -		SCALE: 20	SHEET NO. 3 OF 27 SHEETS	STA. 423+00.00 TO STA. 435+00.00	CONTRACT NO. 72A68				
	PLOT DATE = Aug-13-2009 10:31:17AM	CHECKED - RSC	REVISED -		ILLINOIS FED. AID PROJECT							
		DATE - 7/10/09	REVISED -									