


**PAVEMENT MARKING LEGEND**

(PAINT)

- (A) PAVEMENT MARKING - LINE - 5" WHITE (SOLID)
- (B) PAVEMENT MARKING - LINE - 5" YELLOW (SKIP-DASH)
- (C) PAVEMENT MARKING - LINE - 12" WHITE (SOLID)

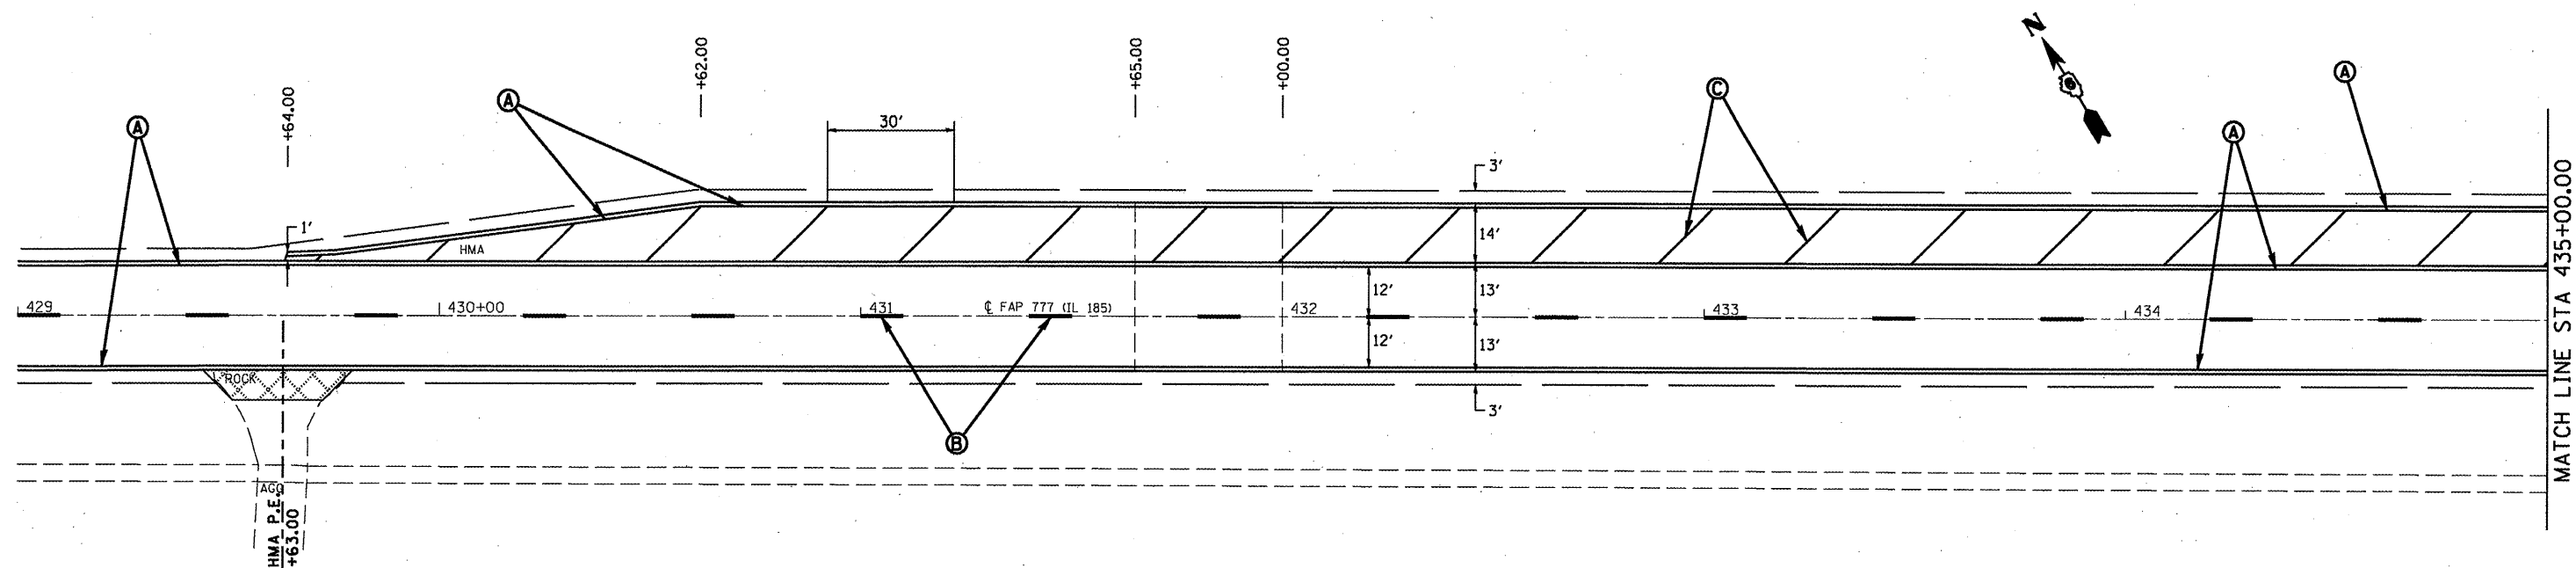

FILE NAME =	USER NAME = coxjw	DESIGNED - JWC	REVISED -
c:\p\work\PWIDOT\COXJW\dms22861\0672A88-shs-pavement-mrk2.dgn		DRAWN - JWC	REVISED -
	PLOT SCALE = 48.0000' / IN.	CHECKED - RSC	REVISED -
	PLOT DATE = Aug-13-2009 10:34:56AM	DATE -	REVISED -

**STATE OF ILLINOIS  
DEPARTMENT OF TRANSPORTATION**

**PAVEMENT MARKING SHEETS**

SCALE: 20 SHEET NO. 1 OF 3 SHEETS STA. 429+00.00 TO STA. 435+00.00

F.A.P. RTE.	SECTION	COUNTY	TOTAL SHEETS	SHEET NO.
777	10RS-5	Montgomery	54	47
CONTRACT NO. 72A68			ILLINOIS FED. AID PROJECT	