
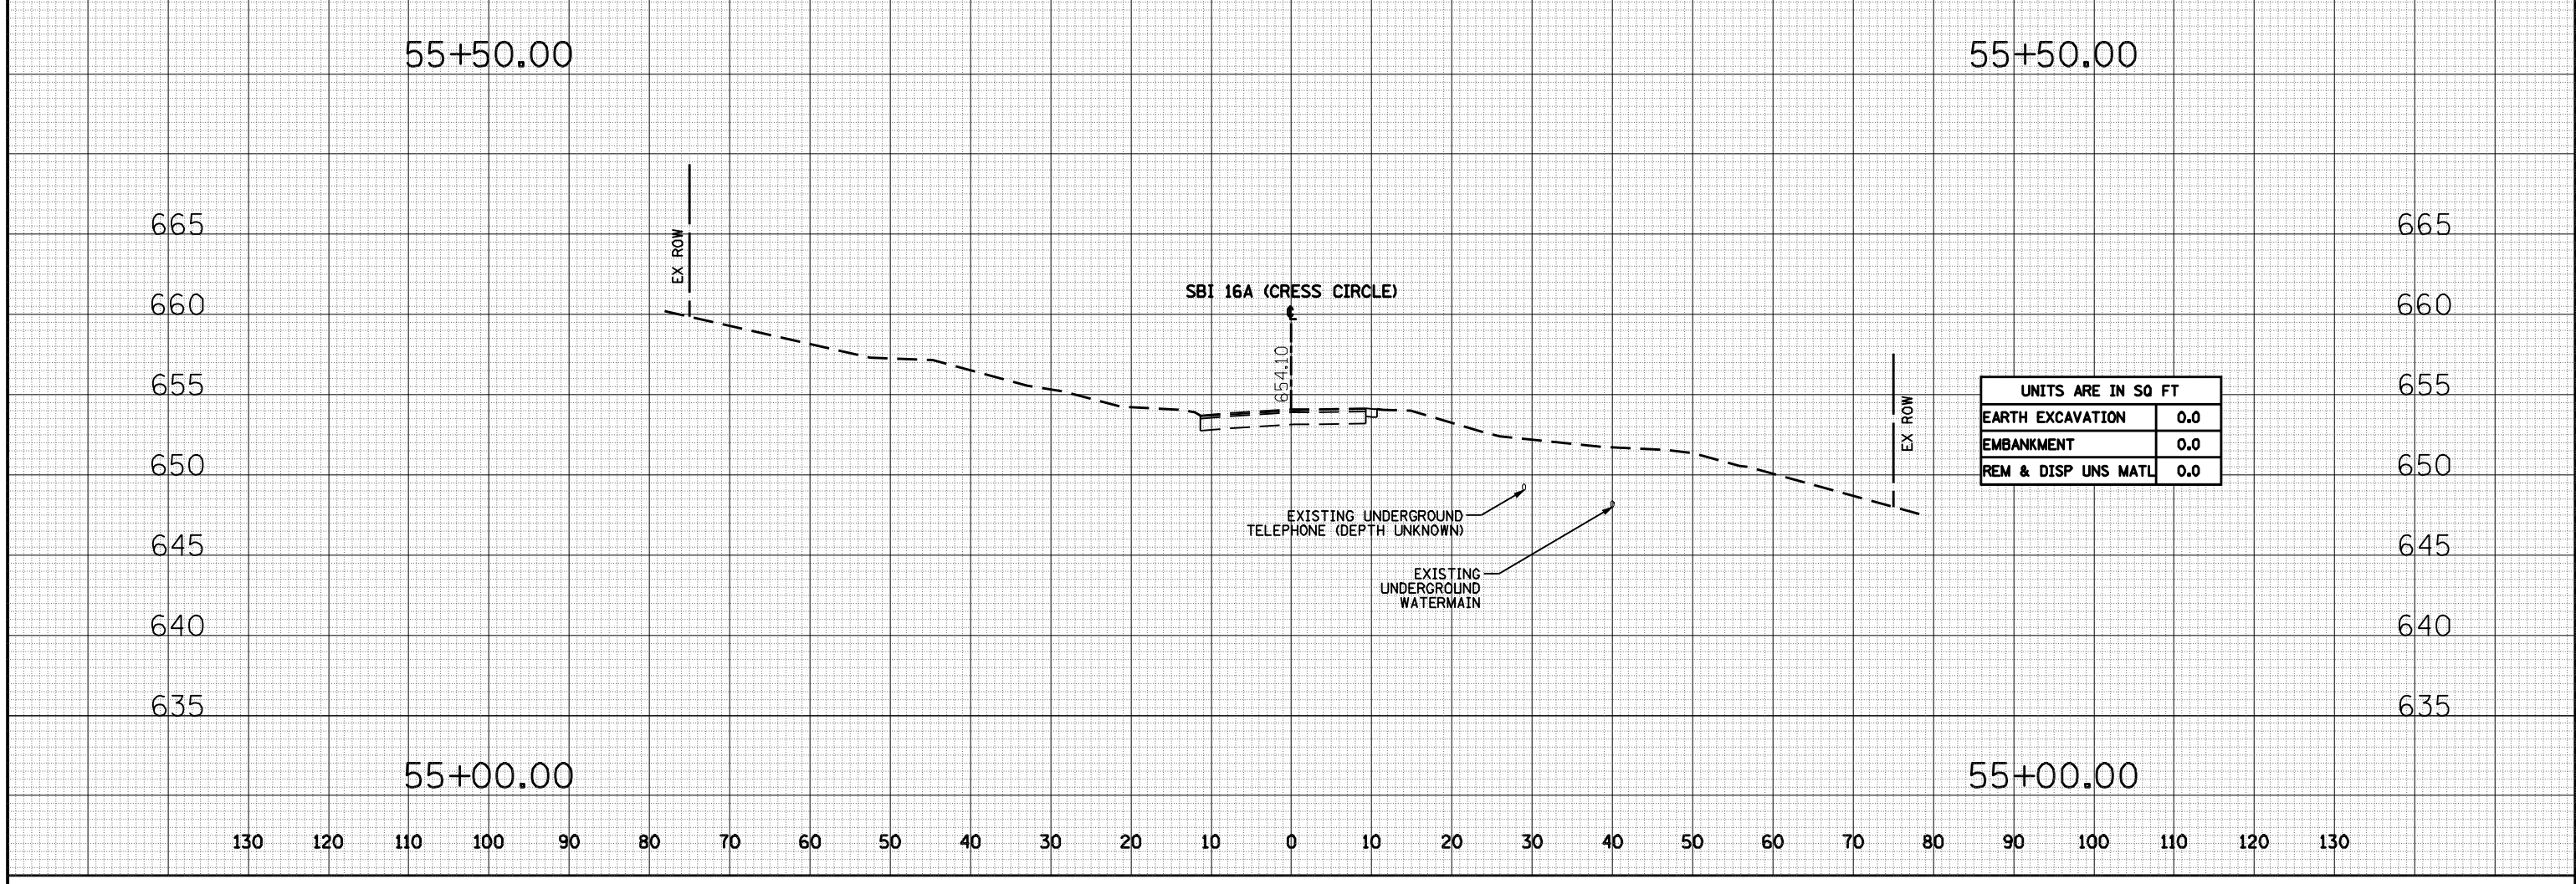


DATE	
BY	
FINAL SURVEY NO.	
SPRINKLED PLOTTED AREAS CHECKED	
NOTE BOOK NO.	
TEMPLATE AREAS CHECKED	

DATE	
BY	
ORIGINAL SURVEY NO.	
SPRINKLED PLOTTED AREAS CHECKED	
NOTE BOOK NO.	
TEMPLATE AREAS CHECKED	

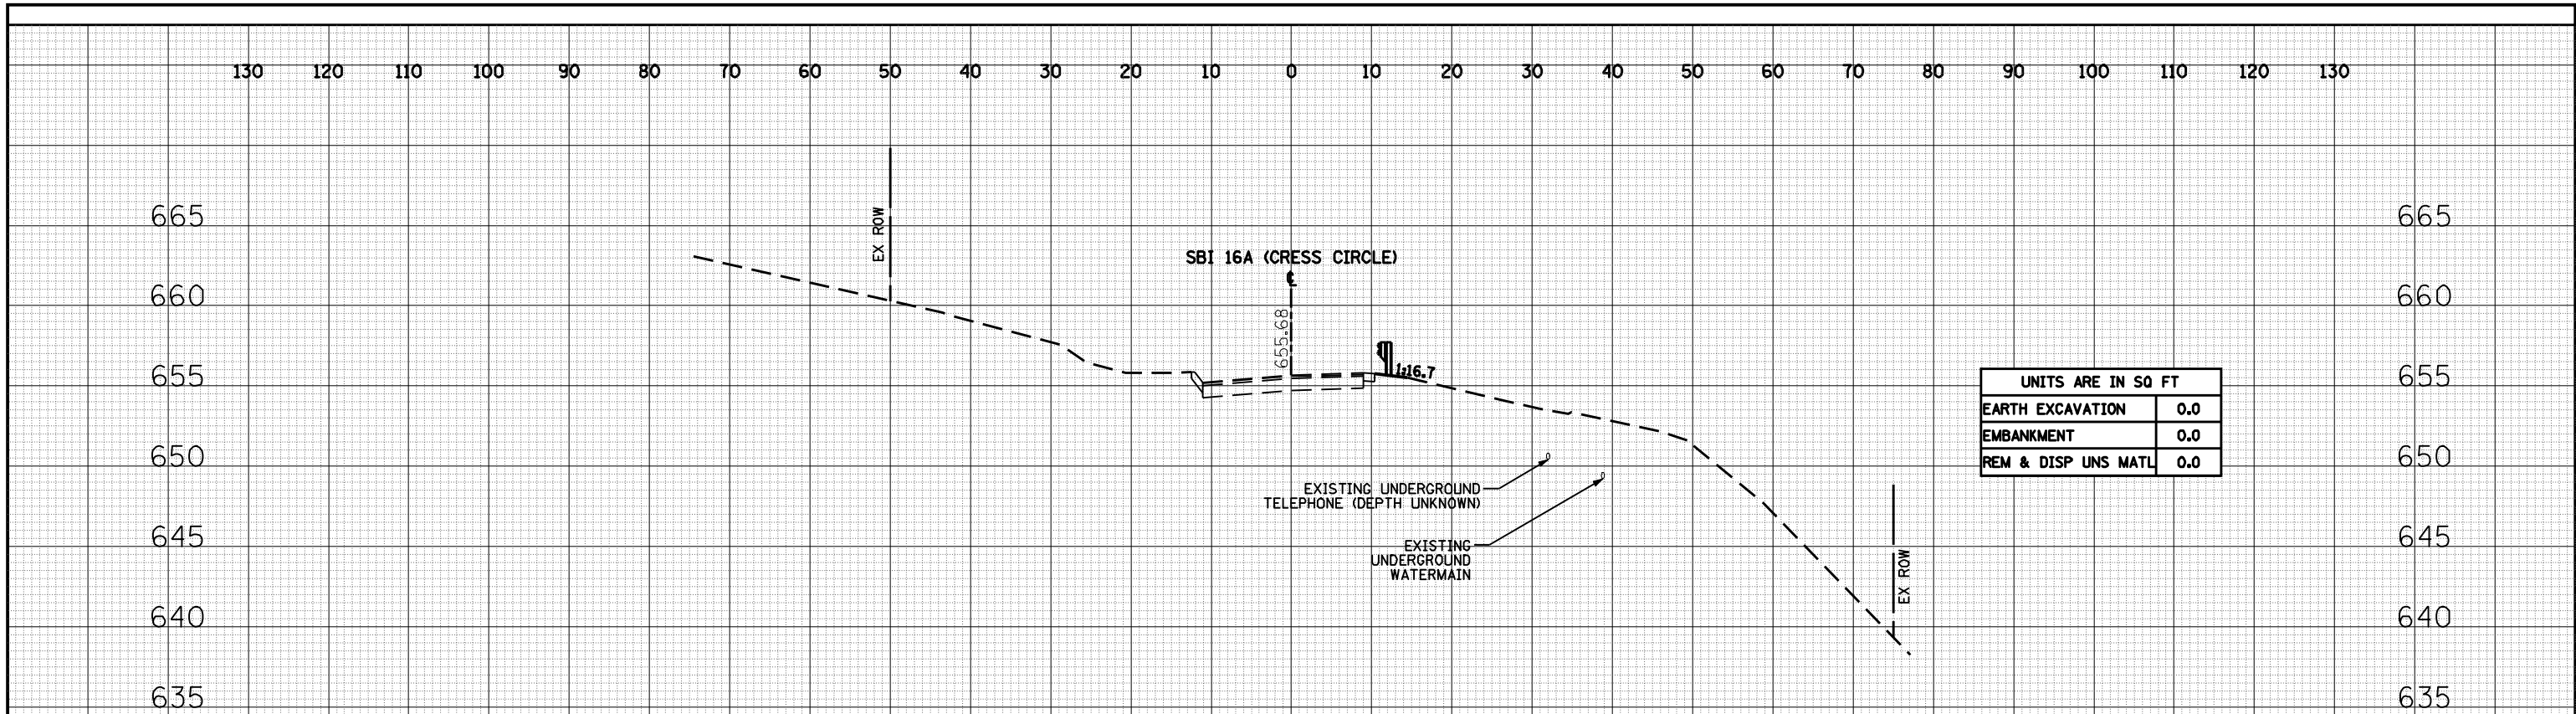

FILE NAME =	USER NAME = laughlinr1	DESIGNED - DMM	REVISED -	STATE OF ILLINOIS DEPARTMENT OF TRANSPORTATION	CROSS SECTIONS ROUTE SBI 16A (CRESS CIRCLE)			F.A. RTE.	SECTION	COUNTY	TOTAL SHEETS	SHEET NO.	
of:\pwork\pwidot\LAUGHLINR1\0156219\0672873-ght-xshwdgn		DRAWN - DMM	REVISED -		SCALE: H1"=10', V1"=5'	SHEET NO.	OF	SHEETS	STA. 55+00.00 TO STA. 55+50.00	(21[FR*1])ACB	MONTGOMERY	20	17
PLOT SCALE = 20.0000" / IN.		CHECKED - FL	REVISED -							CONTRACT NO. 72B73			
PLOT DATE = Jul-24-2009 10:39:33AM		DATE - 10/2008	REVISED -							FED. ROAD DIST. NO.	ILLINOIS FED. AID PROJECT		