


PLAN	REVIEWED	DATE
	PLOTTED	
	ALIGNED	
	CHECKED	
	FILED	
NO.	FILE NAME	

PROFILE	REVIEWED	DATE
	GRADES CHECKED	
	STRUCTURE NOTATIONS CHKD	
NO.		

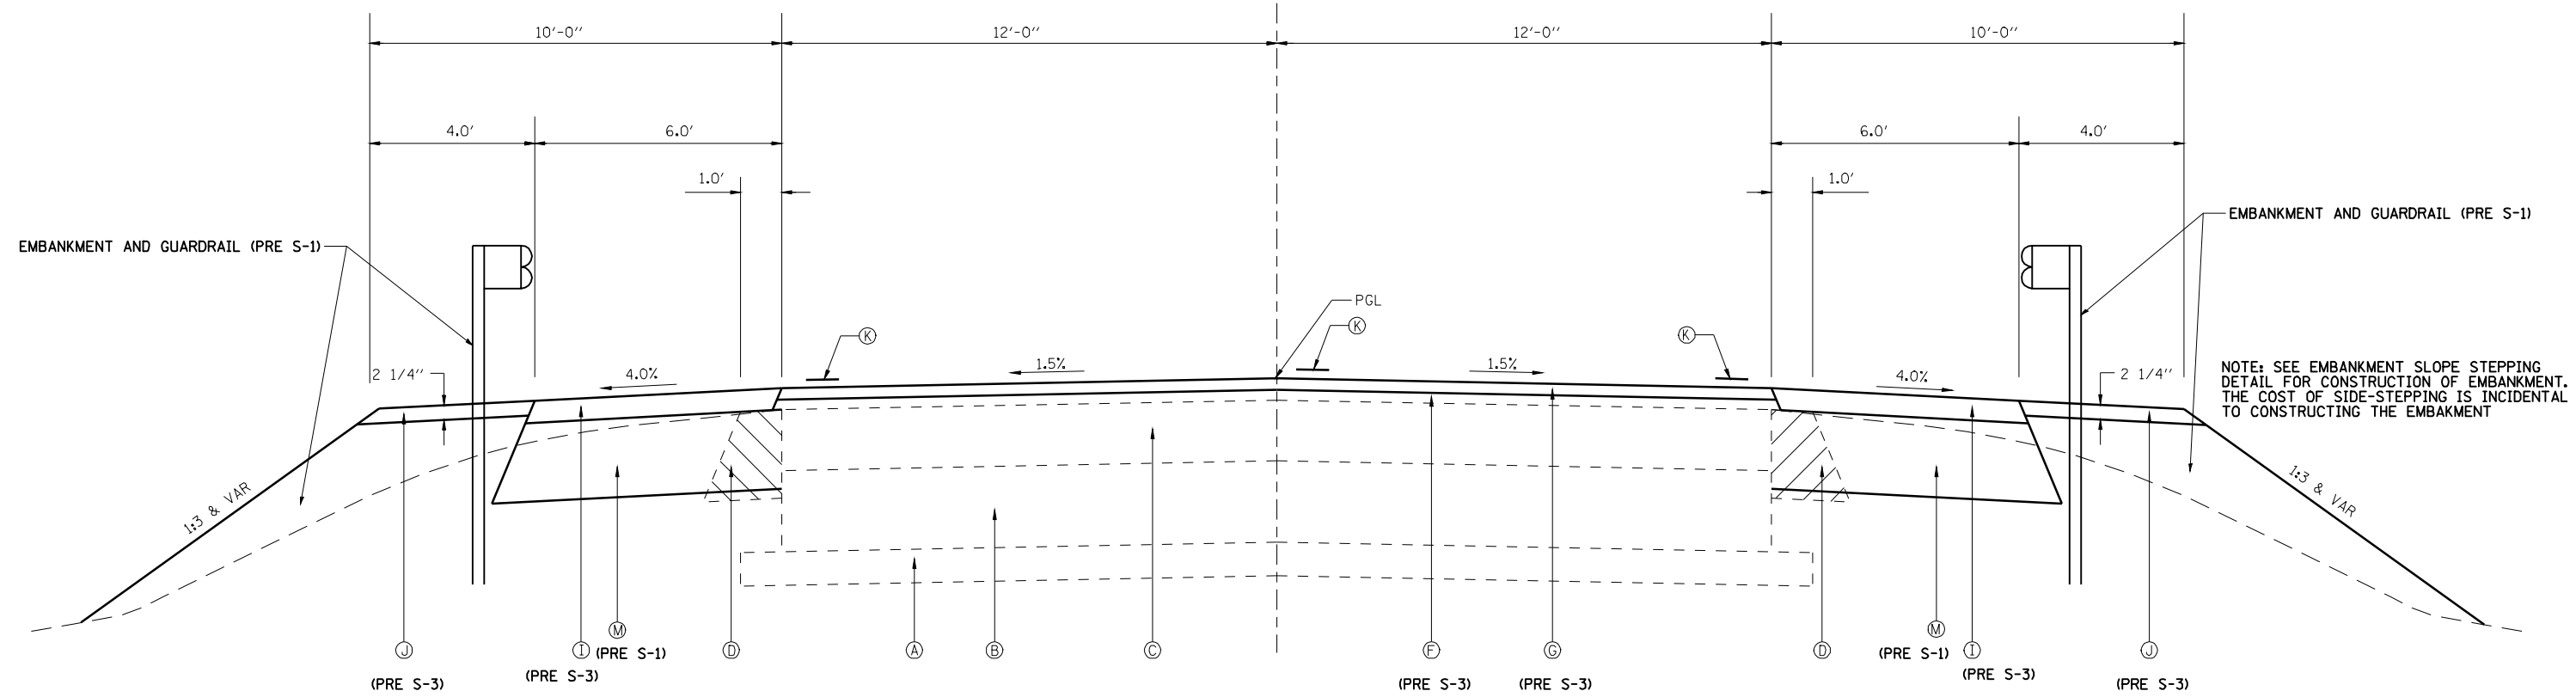

NOTE: SEE EMBANKMENT SLOPE STEPPING DETAIL FOR CONSTRUCTION OF EMBANKMENT. THE COST OF SIDE-STEPPING IS INCIDENTAL TO CONSTRUCTING THE EMBANKMENT

FAP 310 - TYPICAL CROSS SECTION


STA 320+00.00 TO STA 322+00.00
 STA 330+00.00 TO STA 332+00.00

NOTES:

- SEE "PLAN SHEETS" FOR TAPER LOCATIONS.
- SEE "PLAN SHEETS" FOR GUARDRAIL LOCATIONS.

LEGEND

- (A) EX SUB-BASE GRANULAR MATERIAL, 4"
- (B) EX HMA PCC BASE COURSE, 8"
- (C) EX HMA SURFACE, 8" ±
- (D) EX HMA SHOULDER, 10" ±
- (E) PR HMA BASE COURSE WIDENING 10"
- (F) PR LEVELING BINDER (MACHINE METHOD), N70 (3/4" & VAR.)
- (G) PR HOT-MIX ASPHALT SURFACE COURSE MIX C, N70 (1 1/2")
- (H) PR HOT-MIX ASPHALT BASE COURSE/WIDENING, N70 (10")
- (I) PR HOT-MIX ASPHALT SHOULDER, N30 (2 1/4" & VAR.)
- (J) PR AGGREGATE SHOULDER, TYPE B (2 1/4" & VAR.)
- (K) PR PAVEMENT MARKING, LINE - 5"
- (L) PR HOT-MIX ASPHALT SURFACE REMOVAL - BUTT JOINT
- (M) PR HOT-MIX ASPHALT SHOULDERS, 8"

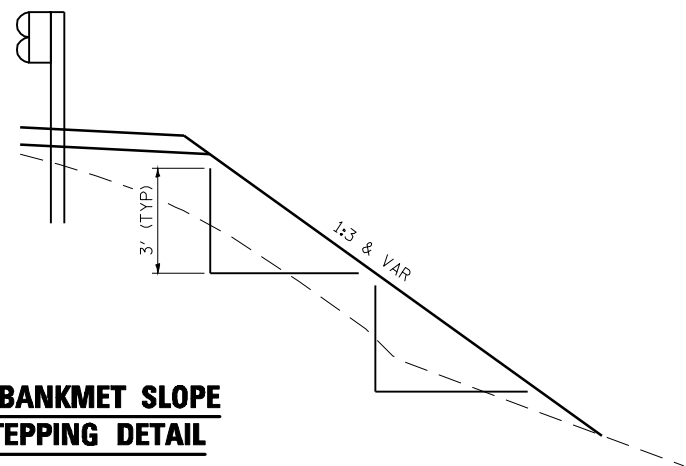

EMBANKMET SLOPE STEPPING DETAIL

FILE NAME =	USER NAME = laughlinr1	DESIGNED - ERO	REVISED -
c:\pwork\pwork\LAUGHLINR1\0159736\0906008-shr-typical.dgn		DRAWN - RAW	REVISED -
PLOT SCALE = 40.0000 ' / IN.		CHECKED - JSA	REVISED -
PLOT DATE = Aug-26-2009 07:26:58AM		DATE - 08/18/09	REVISED -

**STATE OF ILLINOIS
 DEPARTMENT OF TRANSPORTATION**

EXISTING AND PROPOSED TYPICAL SECTIONS			
SCALE:	SHEET NO.	OF SHEETS	STA. TO STA.

F.A.P. RTE.	SECTION	COUNTY	TOTAL SHEETS	SHEET NO.
310	(87B)BR	SCHUYLER	80	9
CONTRACT NO. 72B95				
ILLINOIS FED. AID PROJECT				