


DATE	
BY	
REVIEWED	
PLANNED	
NOTE BOOK	
NO.	

DATE	
BY	
REVIEWED	
PLANNED	
NOTE BOOK	
NO.	

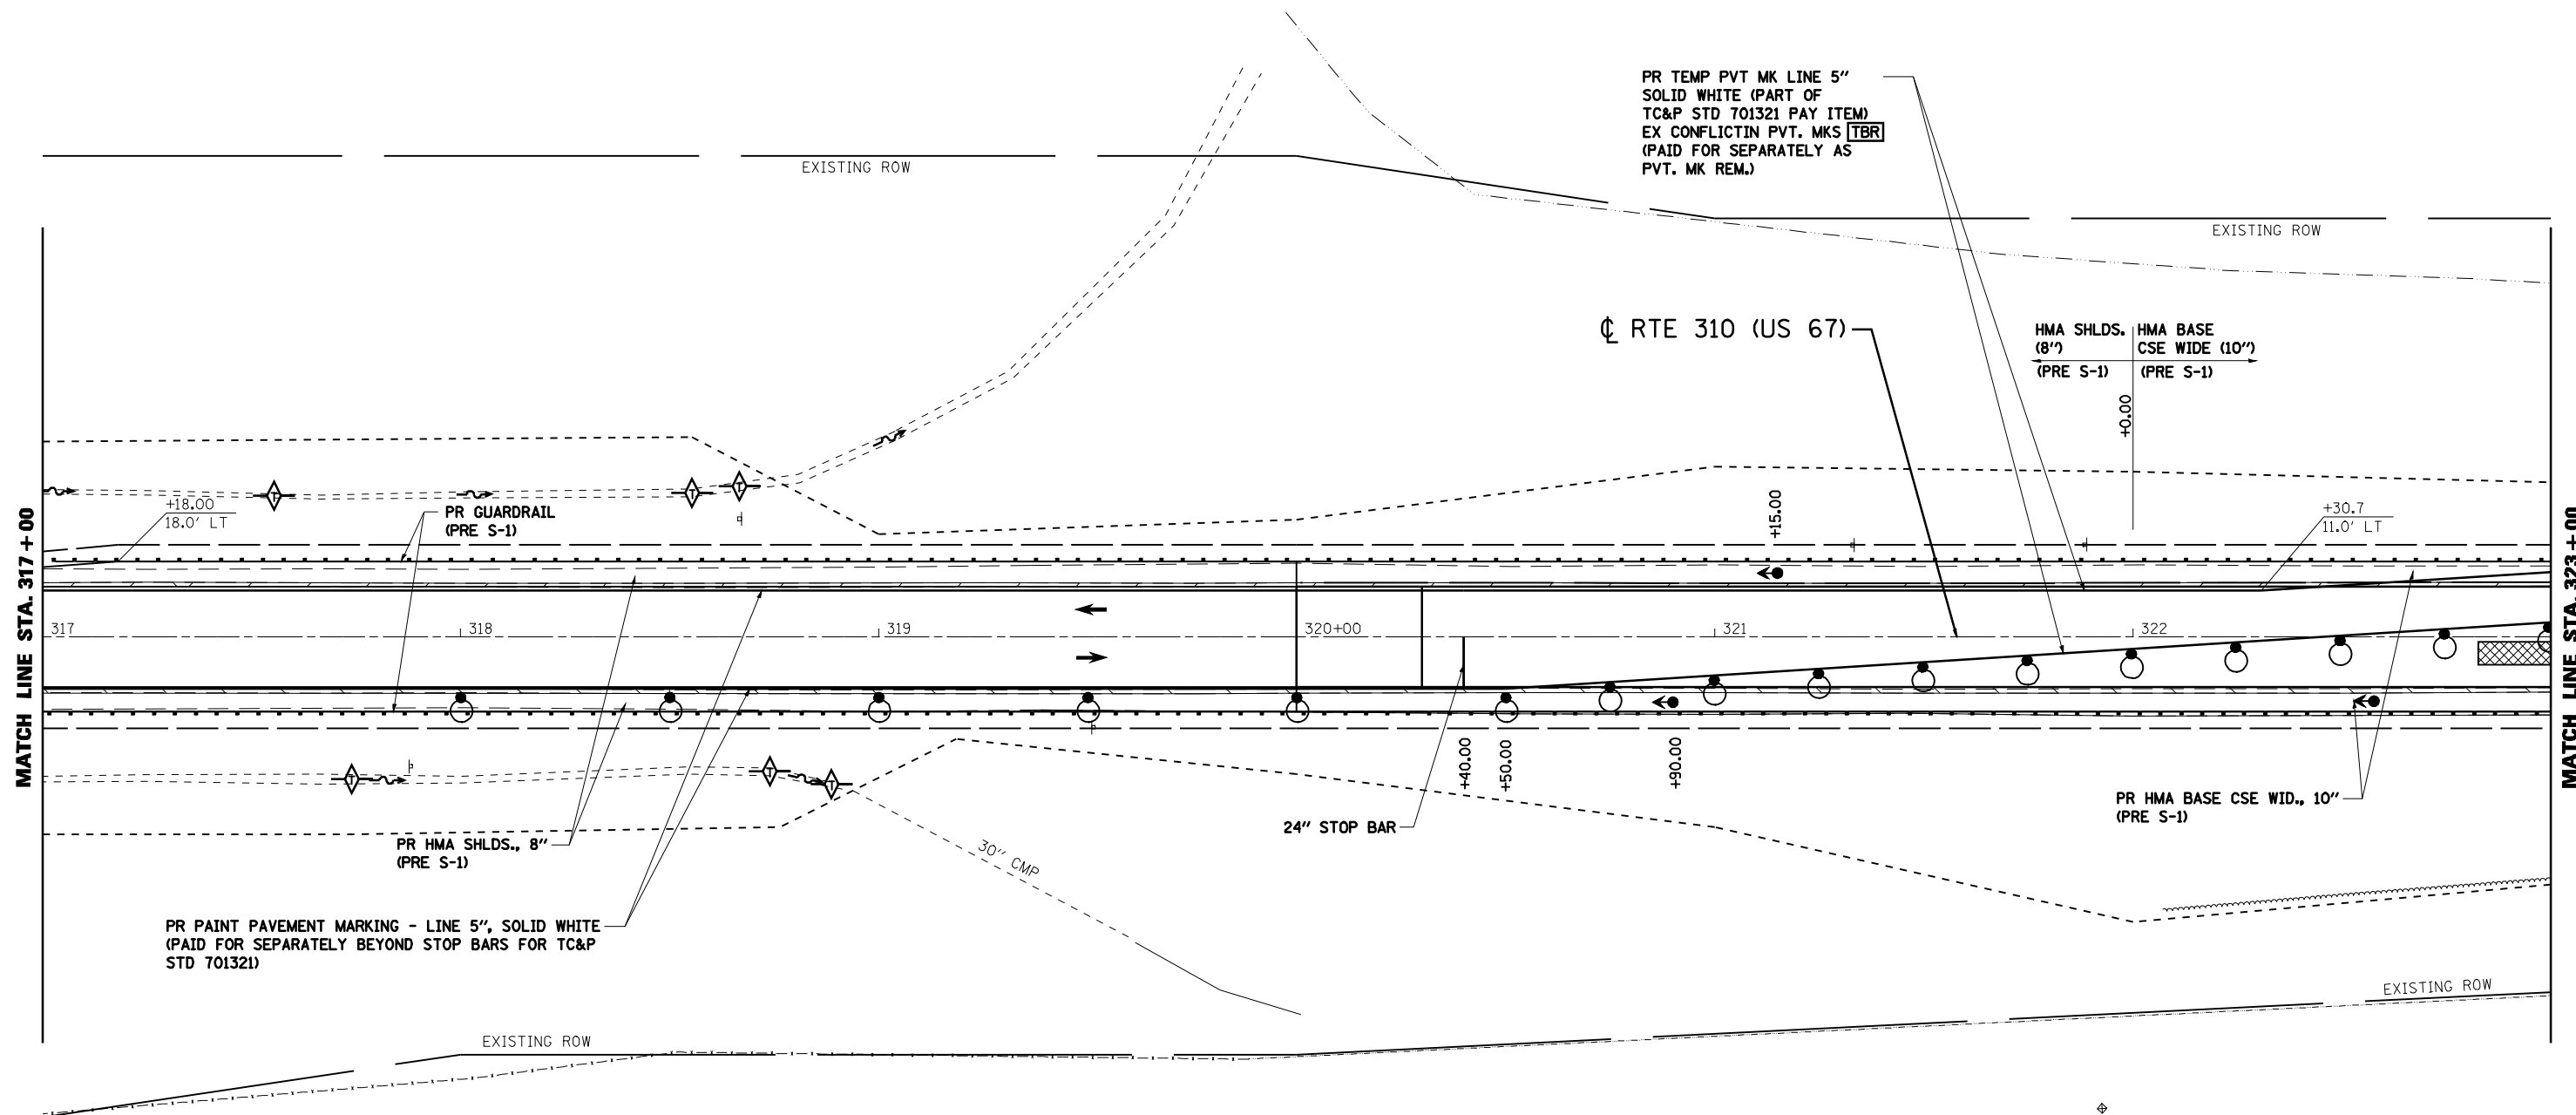

**GENERAL NOTES:**

- DISTANCES MAY BE ADJUSTED TO FIT FIELD CONDITIONS.
- EXACT LOCATIONS OF ALL WARNING SIGNS AND BARRICADES SHALL BE PER THE APPROPRIATE TRAFFIC CONTROL AND PROTECTION AND APPROVED BY THE ENGINEER.
- VERTICAL PANELS, DRUMS WITH STEADY BURNING LIGHTS, TYPE III BARRICADES, SIGNS TRAFFIC SIGNALS, MICROWAVE DETECTOR SYSTEMS, DETECTOR LOOPS, AND TYPE C BI-DIRECTIONAL REFLECTORS SHALL BE INCLUDED IN THE COST OF THE PAY ITEM "TRAFFIC CONTROL AND PROTECTION, STANDARD 701321.
- THE CONTRACTOR SHALL PROVIDE AND ERECT LANE WIDTH AND LOAD RESTRICTION SIGNING. THESE SIGNS SHALL BE PLACED AS DIRECTED BY THE ENGINEER BEFORE IMPLEMENTING ANY STAGE TRAFFIC CONTROL

**GENERAL NOTES (CONT.):**


- REMOVE ANY CONFLICTING PAVEMENT MARKINGS.
- THE CONTRACTOR SHALL NOTIFY DISTRICT 6 TRAFFIC SECTION OF THE BUREAU OF OPERATIONS PH (217) 785-5836 AT LEAST 21 DAYS PRIOR TO IMPLEMENTING STAGE TRAFFIC CONTROL AND WHENEVER A SWITCH IN A STAGING IS TO BE MADE.
- THE CONTRACTOR SHALL NOTIFY DISTRICT 6 TRAFFIC SECTION OF THE BUREAU OF OPERATIONS AT LEAST THREE (3) DAYS PRIOR TO ACTIVATING THE TEMPORARY TRAFFIC SIGNALS. REFER TO DISTRICT 6 SPECIAL PROVISIONS FOR TEMPORARY BRIDGE TRAFFIC SIGNALS FOR CONTACT INFORMATION.

**STAGE 2 SEQUENCE OF CONSTRUCTION**

- SET-UP TRAFFIC CONTROL AND PROTECTION STANDARD 701321 SPECIAL, AS SHOWN IN THE PLANS AND SHIFT TRAFFIC OFF OF NORTHBOUND LANE. REMOVE NORTHBOUND HALF OF BRIDGE DECK AND CONSTRUCT NEW BRIDGE DECK, APPROACH PAVEMENT, CONNECTOR, AND HMA RAMPS LEFT OF CENTERLINE. REMOVE EXISTING GUARDRAIL. INSTALL NEW GUARDRAIL.

**SYMBOLS**

- ◄ TRAFFIC SIGNAL
- ▨ IMPACT ATTENUATOR
- DRUM WITH STEADY BURNING LIGHT
- ▬ TEMPORARY CONCRETE BARRIER

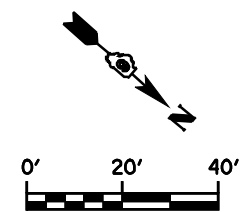

FILE NAME =	USER NAME = laughlinr1	DESIGNED - ERO	REVISED -
c:\pwork\PWIDOT\LAUGHLINR1\0159736\0906008-shr-staging 2.dgn		DRAWN - RAW	REVISED -
		CHECKED - JSA	REVISED -
		DATE - 08/18/09	REVISED -

**STATE OF ILLINOIS  
DEPARTMENT OF TRANSPORTATION**

<b>MAINTENANCE OF TRAFFIC STAGE 2 STA. 317 + 00 TO STA. 323 + 00</b>			
SCALE:	SHEET NO.	OF SHEETS	STA. TO STA.

F.A.P. RTE.	SECTION	COUNTY	TOTAL SHEETS	SHEET NO.
310	(87B)BR	SCHUYLER	80	17
CONTRACT NO. 72B95				
ILLINOIS FED. AID PROJECT				