


PLAN	SURVEYED	BY	DATE
NOTE BOOK NO.	PLOTTED		
	ALIGNED		
	CHECKED		
	CADD FILE NAME		

PROFILE	SURVEYED	BY	DATE
NOTE BOOK NO.	GRADES CHECKED		
	STRUCTURE		
	NOTATIS CHKD		

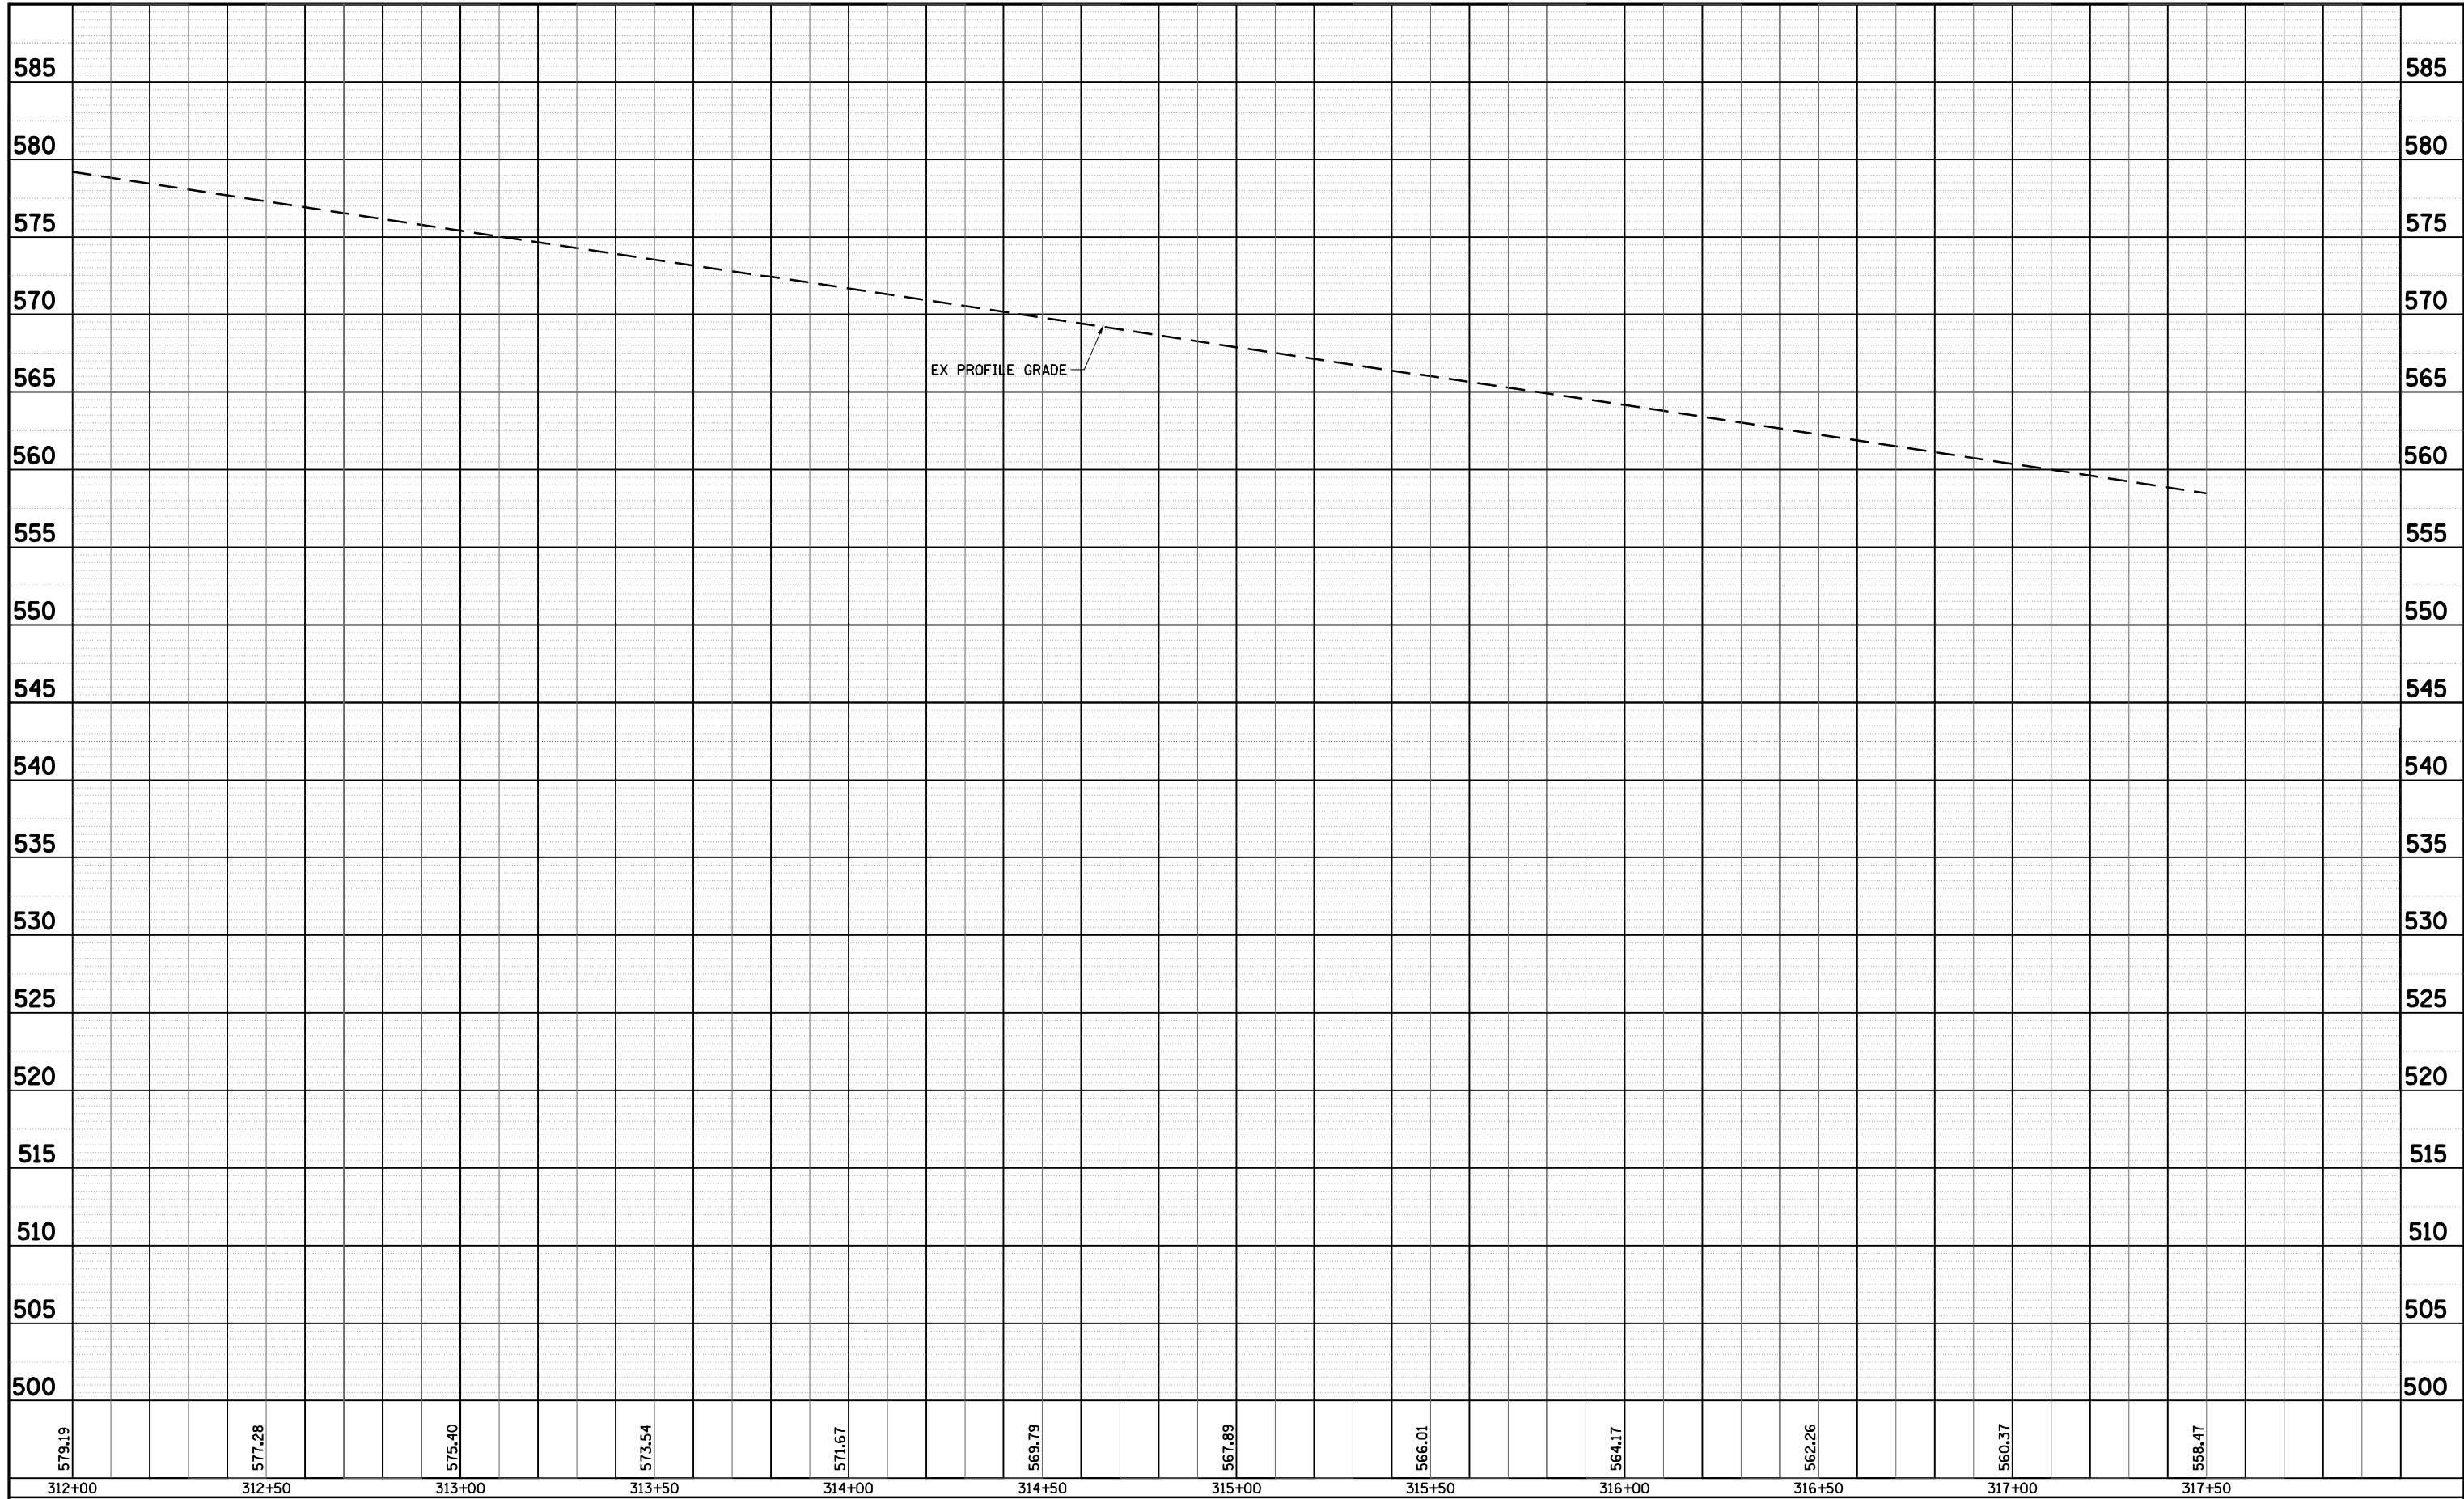

FILE NAME =	USER NAME = laughlinr1	DESIGNED - E.R.O.	REVISED -
c:\pwwork\pwwid001\LAUGHLINRL\0159736\090808-sht-profile.dgn		DRAWN - R.A.W.	REVISED -
PLOT SCALE = 40.0000' / IN.		CHECKED - J.S.A.	REVISED -
PLOT DATE = Aug-26-2009 07:27:44AM		DATE - 08/21/09	REVISED -

**STATE OF ILLINOIS
DEPARTMENT OF TRANSPORTATION**

**PROFILE SHEET
STA. 312+00 TO 317+00**

SCALE:	SHEET NO.	OF SHEETS	STA.	TO STA.
--------	-----------	-----------	------	---------

F.A.P. RTE.	SECTION	COUNTY	TOTAL SHEETS	SHEET NO.
310	(87B)BR	SCHUYLER	80	24
CONTRACT NO. 72B95				
ILLINOIS FED. AID PROJECT				