



DATE	
BY	
REVISIONS	
PLAN	NO. _____
NOTE BOOK	NO. _____
ALIGNED	NO. _____
CHECKED	NO. _____
FILE NAME	

DATE	
BY	
REVISIONS	
PROFILE	NO. _____
NOTE BOOK	NO. _____
GRADES CHECKED	NO. _____
STRUCTURE	NO. _____
NOTATIS CHKD	

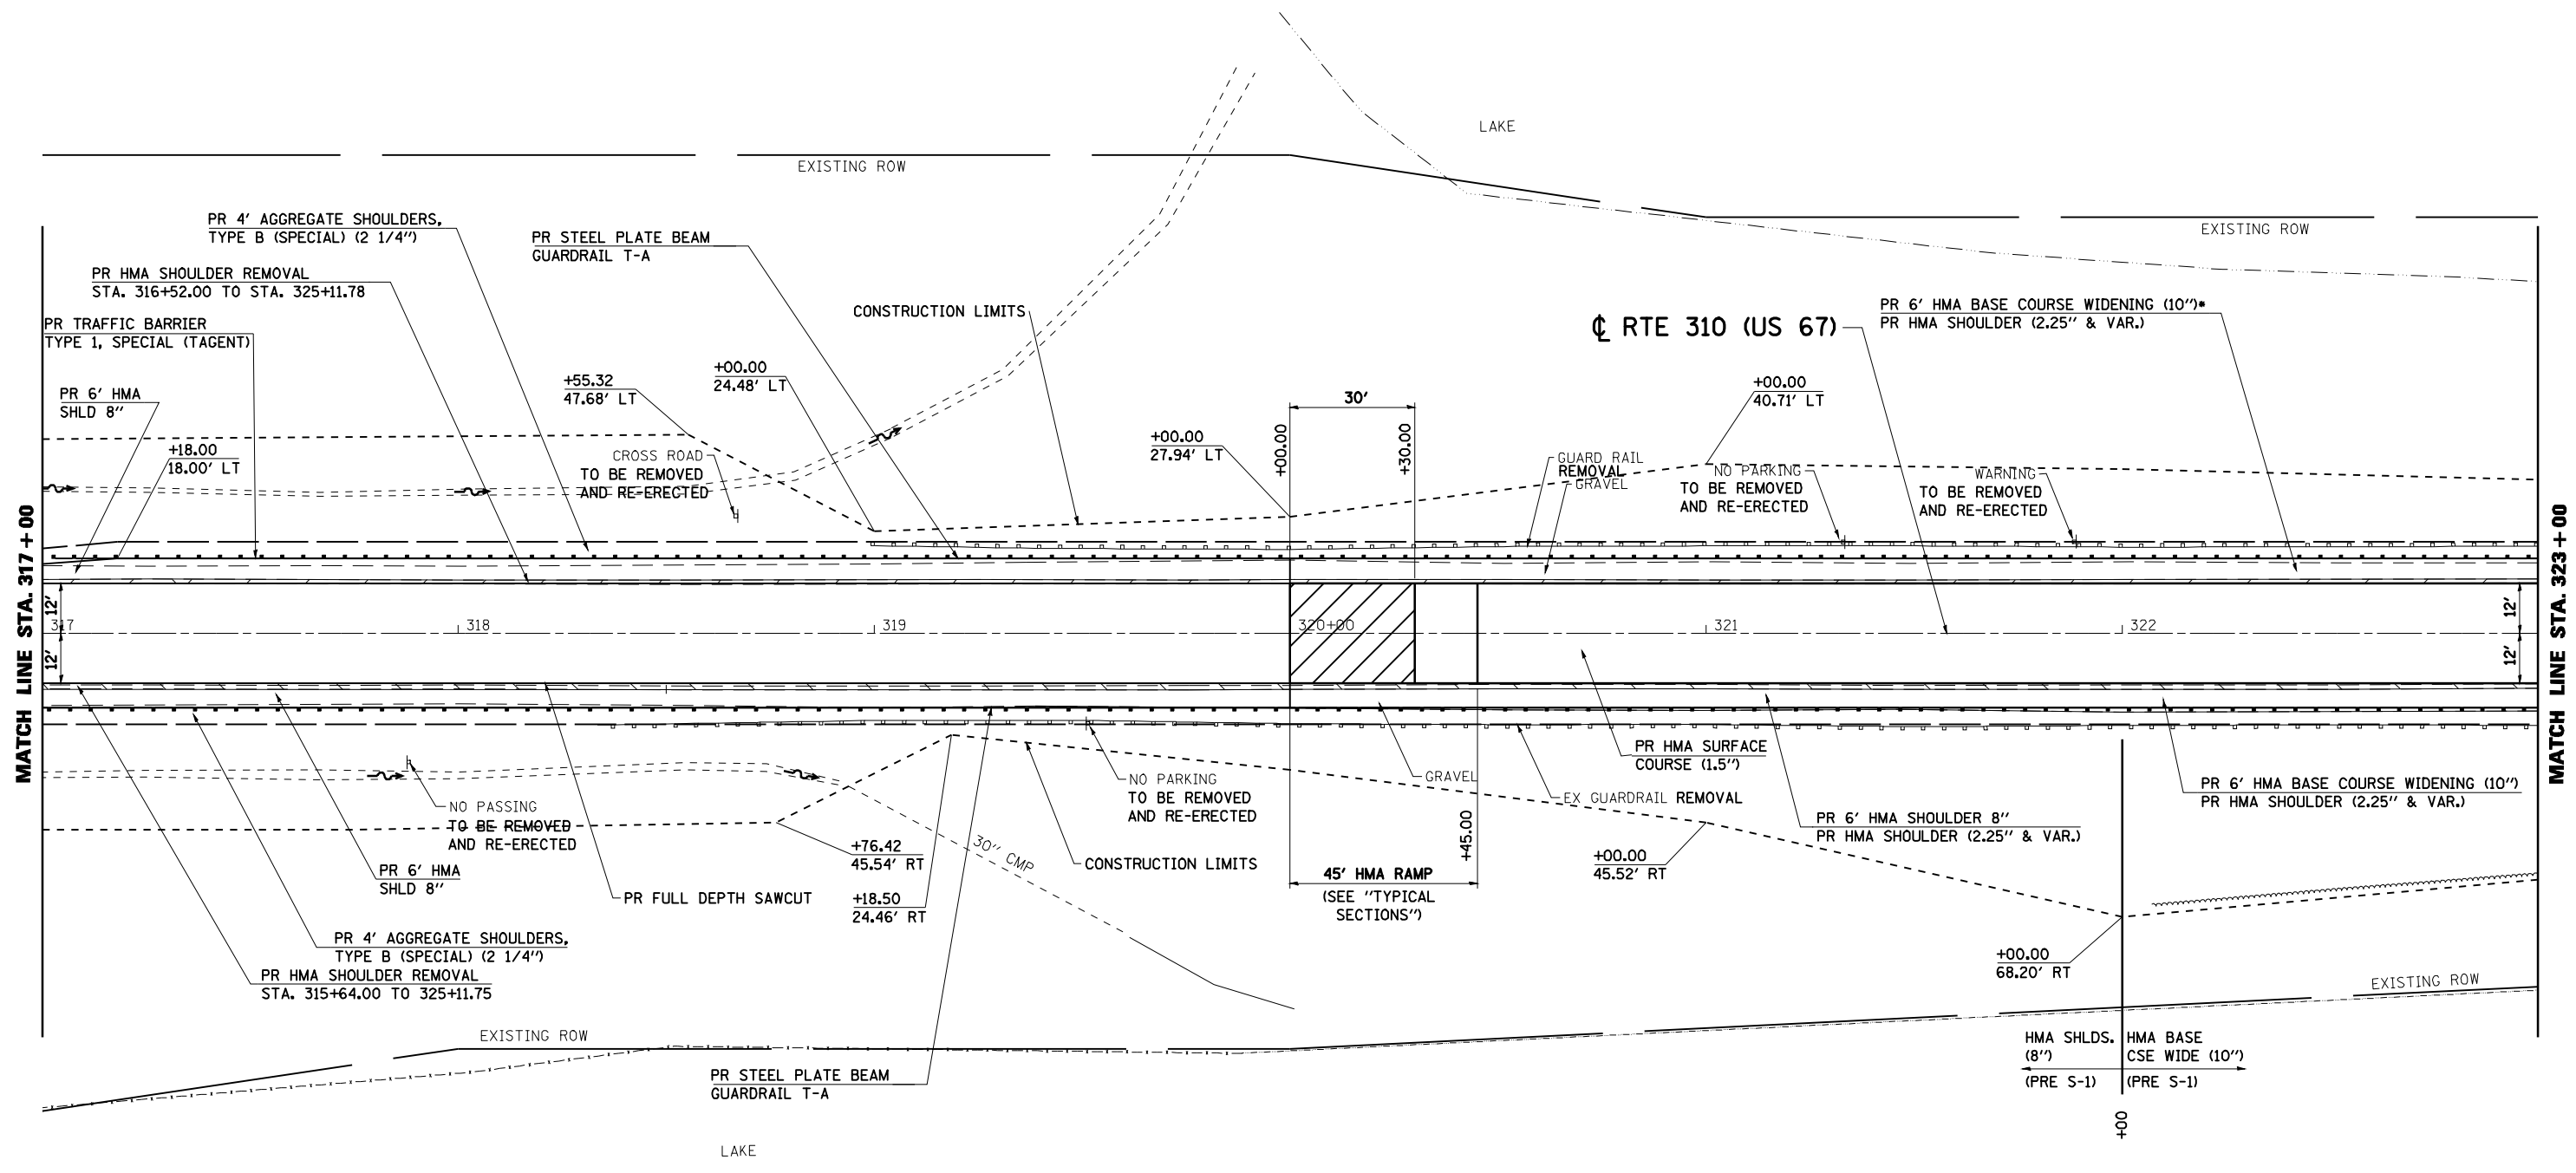

NOTE:
SEE SCHEDULE ON SHEET 7 FOR GUARDRAIL LOCATION

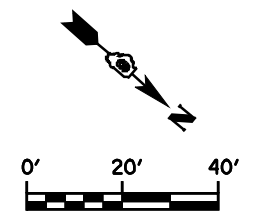

FILE NAME =	USER NAME = laughlinr1	DESIGNED - ERO	REVISED -	STATE OF ILLINOIS DEPARTMENT OF TRANSPORTATION	PLAN SHEET STA. 317+00 TO STA. 323+00			F.A.P. RTE.	SECTION	COUNTY	TOTAL SHEETS	SHEET NO.	
c:\pwwork\pwidot\LAUGHLINRL\d0159736\d9026008-sht-Plan.dgn		DRAWN - RAW	REVISED -		SCALE:	SHEET NO.	OF SHEETS	STA.	TO STA.	310	(87B)BR	SCHUYLER	80 25
		CHECKED - JSA	REVISED -										
		DATE - 08/18/09	REVISED -										
		PLOT SCALE = 40.0000' / IN.						CONTRACT NO. 72B95			ILLINOIS FED. AID PROJECT		
		PLOT DATE = Sep-03-2009 11:38:22AM											