


PLAN	SUBMITTED	BY	DATE
	PLOTTED		
	NOTE BOOK		
	CHECKED		
	CADD FILE NAME		

PROFILE	SUBMITTED	BY	DATE
	GRADES CHECKED		
	STRUCTURE NOTATIONS CHKD		

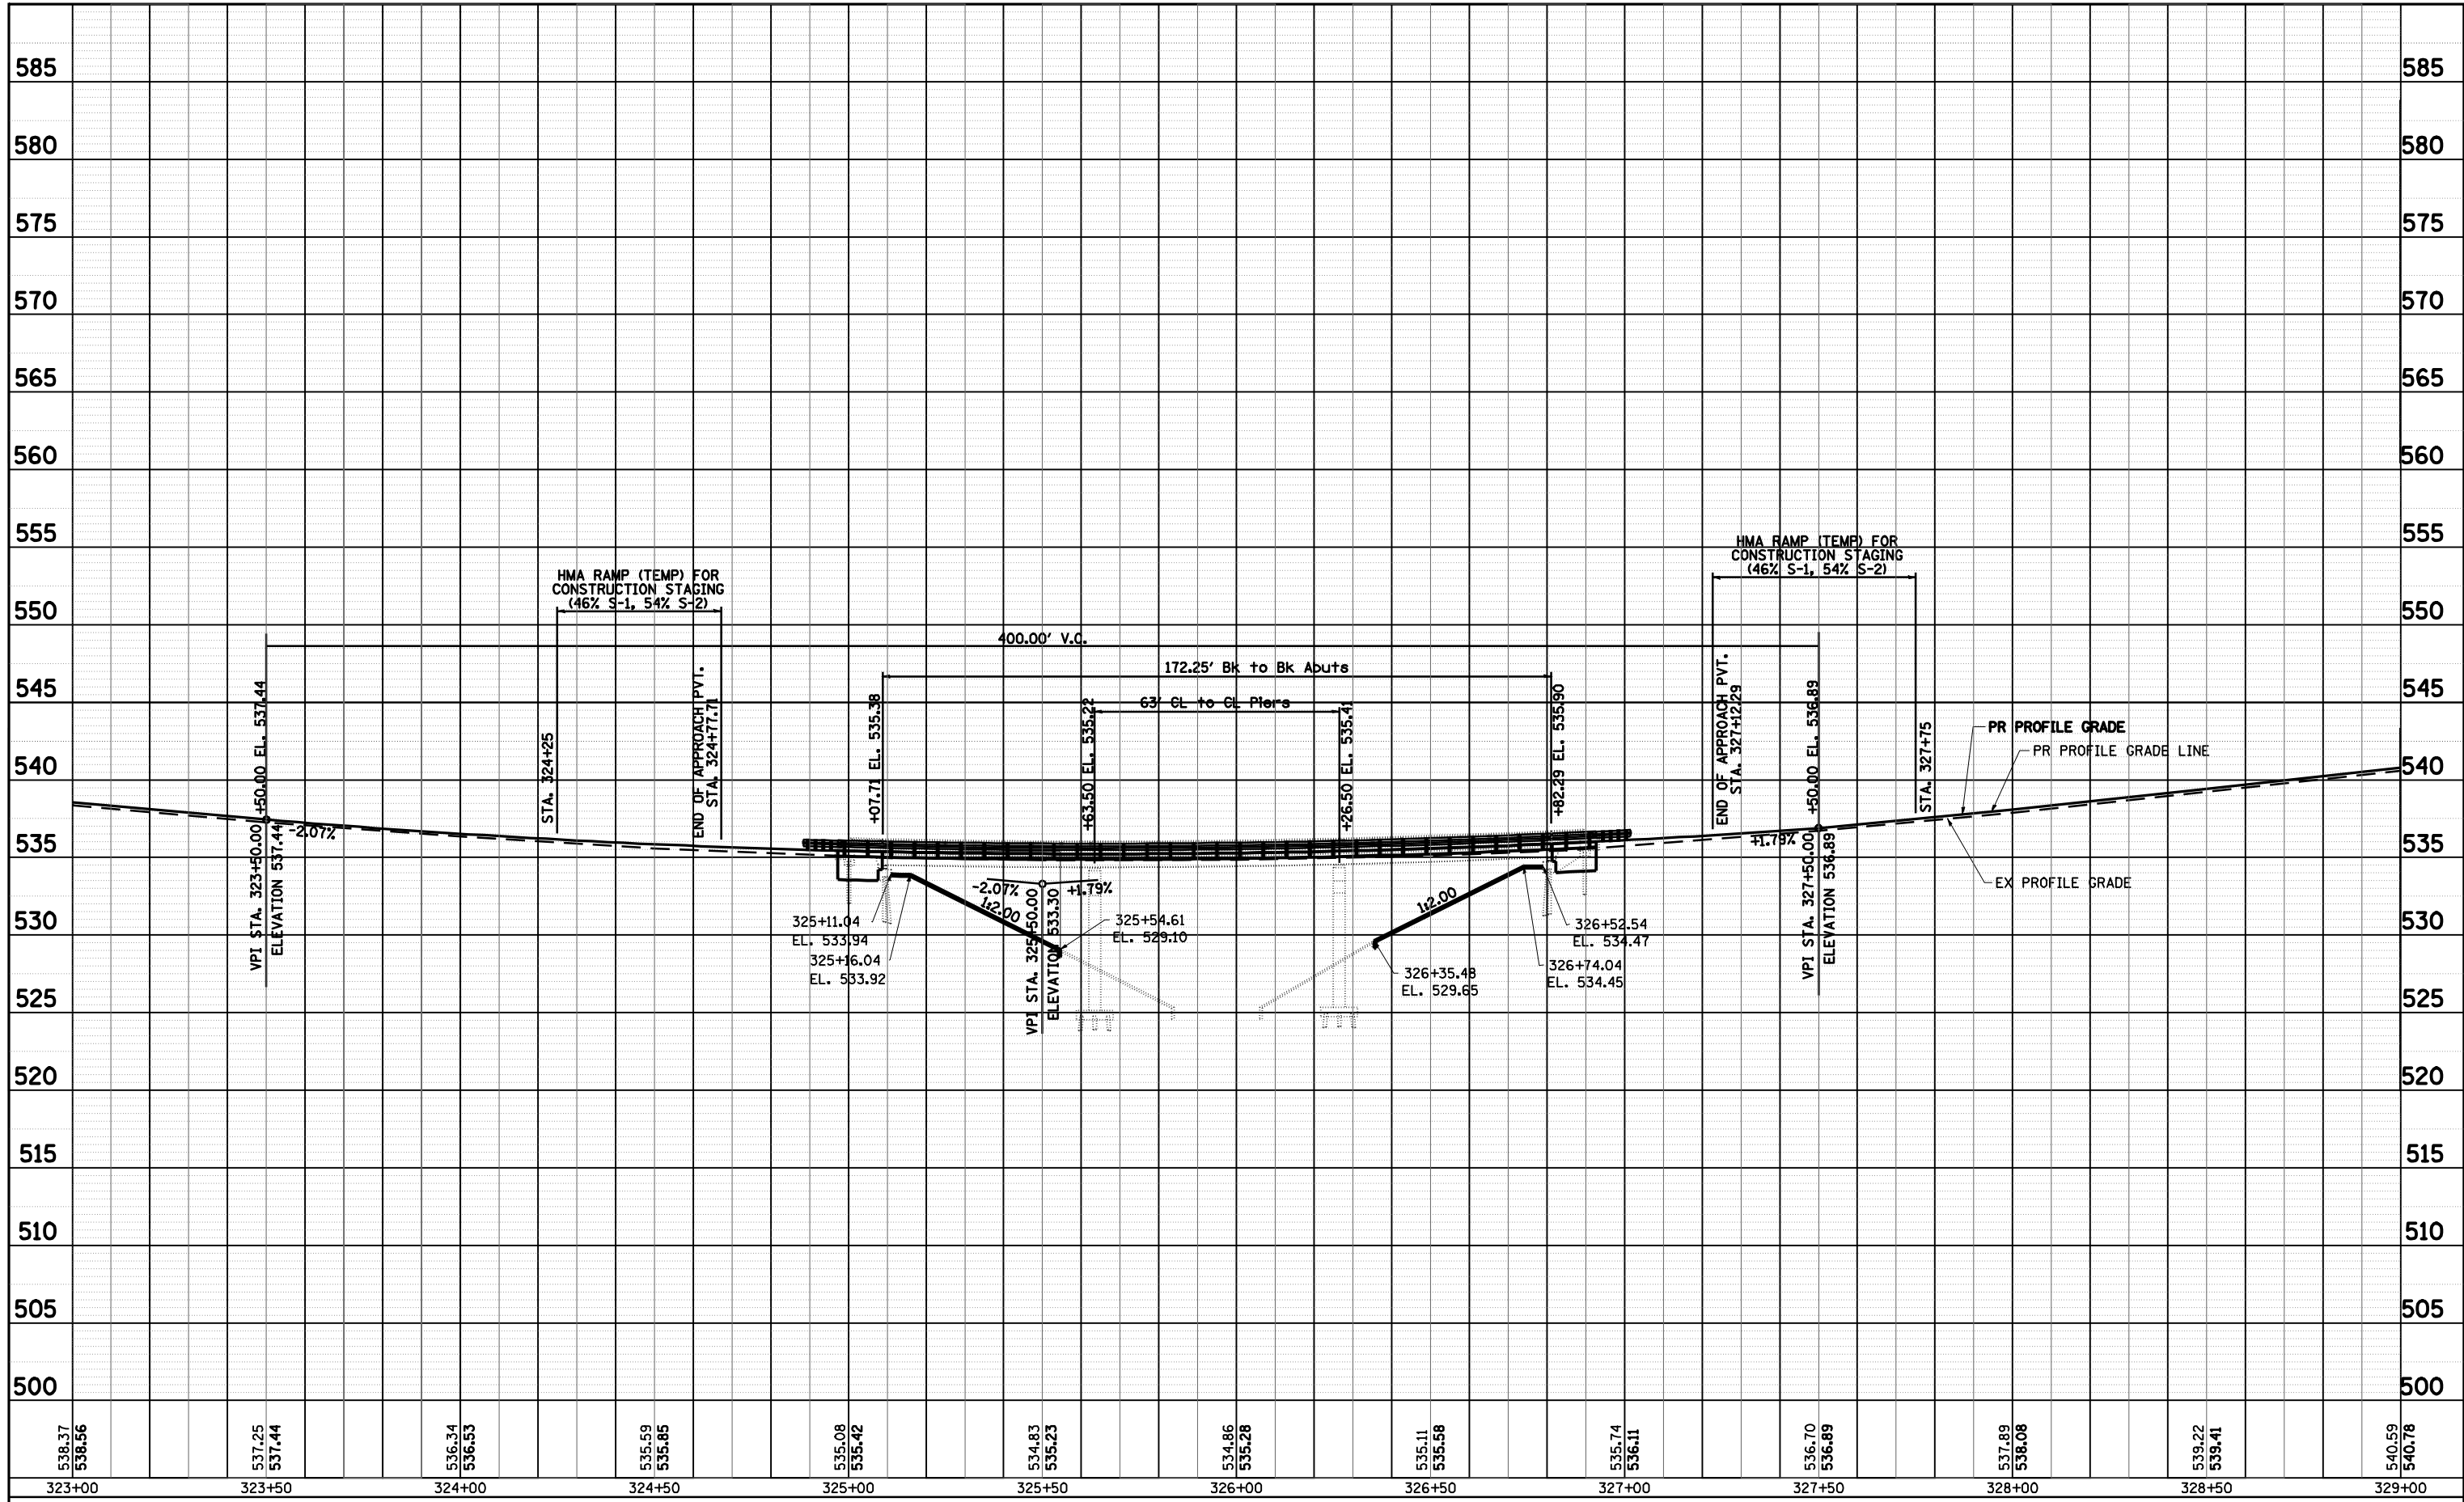

538.37 538.56	537.25 537.44	536.34 536.53	535.59 535.85	535.08 535.42	534.83 535.23	534.86 535.28	535.11 535.58	535.74 536.11	536.70 536.89	537.89 538.08	539.22 539.41	540.59 540.78
323+00	323+50	324+00	324+50	325+00	325+50	326+00	326+50	327+00	327+50	328+00	328+50	329+00

FILE NAME =	USER NAME = laughlinr1	DESIGNED - E.R.O.	REVISED -
c:\pwork\PWIDOT\LAUGHLINR1\0159736\0906008-shr-profile.dgn		DRAWN - R.A.W.	REVISED -
		CHECKED - J.S.A.	REVISED -
		DATE - 08/21/09	REVISED -

**STATE OF ILLINOIS  
DEPARTMENT OF TRANSPORTATION**

<b>PROFILE SHEET</b>			
<b>STA. 323 + 00 TO 329 + 00</b>			
SCALE:	SHEET NO.	OF SHEETS	STA. TO STA.

F.A.P. RTE.	SECTION	COUNTY	TOTAL SHEETS	SHEET NO.
310	(87B)BR	SCHUYLER	80	28
CONTRACT NO. 72B95				
ILLINOIS FED. AID PROJECT				