
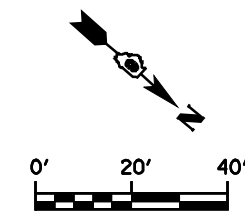


DATE	
BY	
REVIEWED	
PLANNED	
ALIGNED	
CHECKED	
NO. _____	
NOTE BOOK	
NO. _____	
CADD FILE NAME	

DATE	
BY	
REVIEWED	
PLANNED	
ALIGNED	
CHECKED	
NO. _____	
NOTE BOOK	
NO. _____	
CADD FILE NAME	

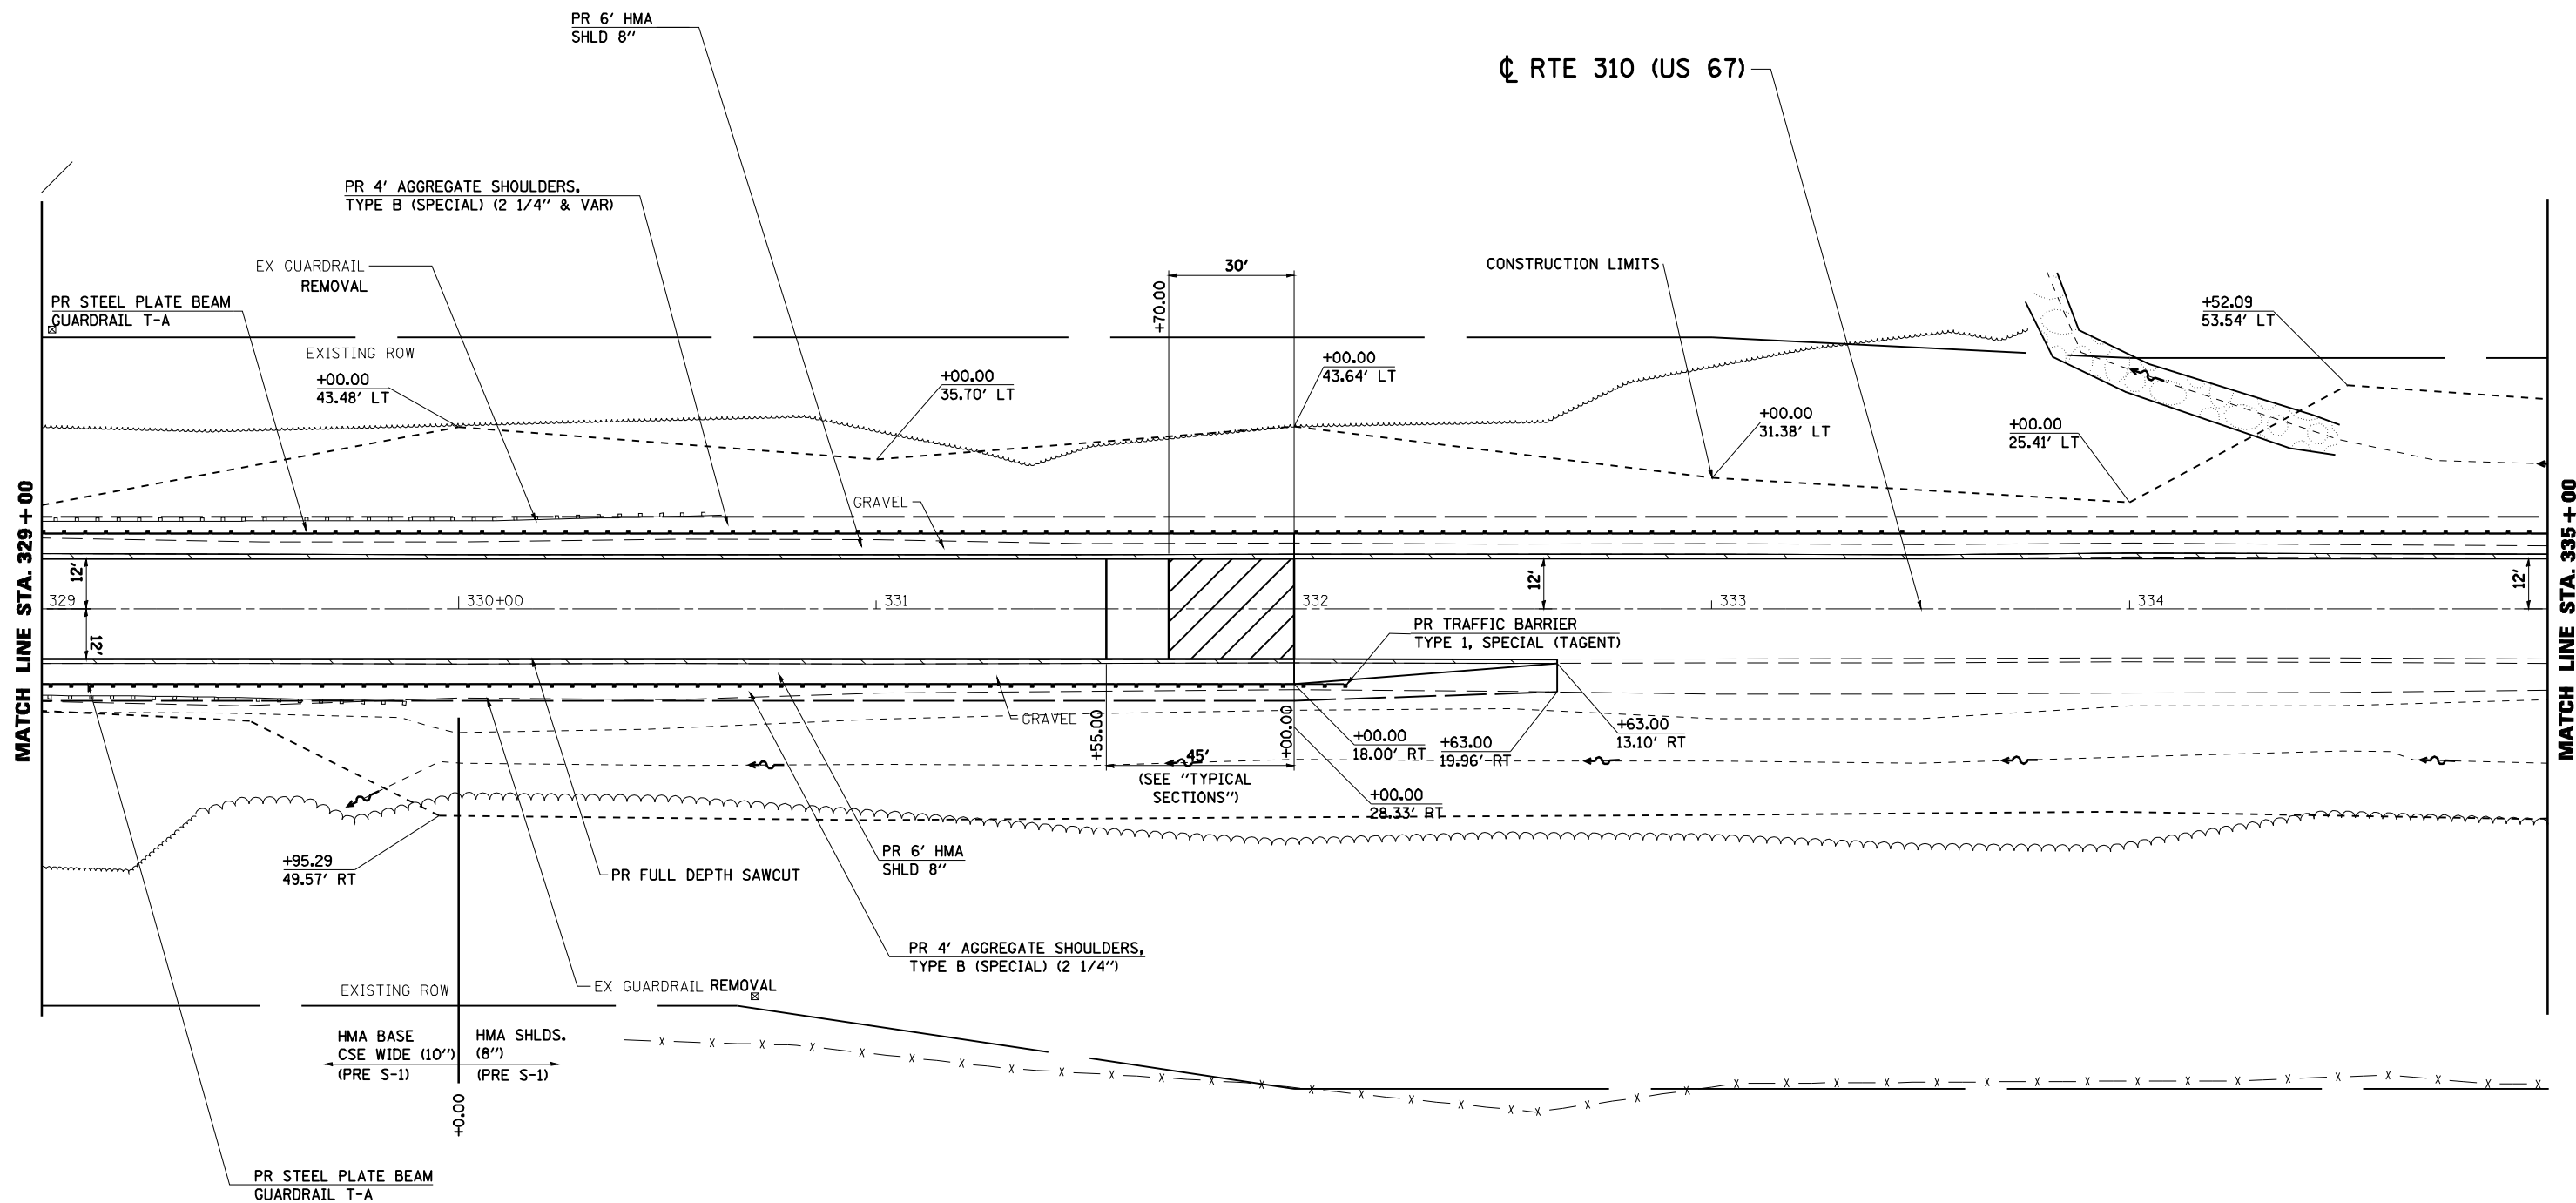

NOTE:
SEE SCHEDULE ON SHEET 7 FOR GUARDRAIL LOCATION

FILE NAME =	USER NAME = laughlinr1	DESIGNED - ERO	REVISED -
c:\pwwork\pwwid\LAUGHLINRL\d0159736\d906008-shd-Plan.dgn		DRAWN - RAW	REVISED -
		CHECKED - JSA	REVISED -
		DATE - 08/18/09	REVISED -

**STATE OF ILLINOIS
DEPARTMENT OF TRANSPORTATION**

PLAN SHEET			
STA. 329 + 00 TO STA. 335 + 00			
SCALE:	SHEET NO.	OF SHEETS	STA. TO STA.

F.A.P. RTE.	SECTION	COUNTY	TOTAL SHEETS	SHEET NO.
310	(87B)BR	SCHUYLER	80	29
CONTRACT NO. 72B95				
ILLINOIS FED. AID PROJECT				