


PLAN	SURVEYED	BY	DATE
	PLOTTED		
	ALIGNED		
	CHECKED		
	CADD FILE NAME		
NOTE BOOK NO.			

PROFILE	SURVEYED	BY	DATE
	PLOTTED		
	GRADES CHECKED		
	STRUCTURE NOTATIONS CHKD		
NOTE BOOK NO.			

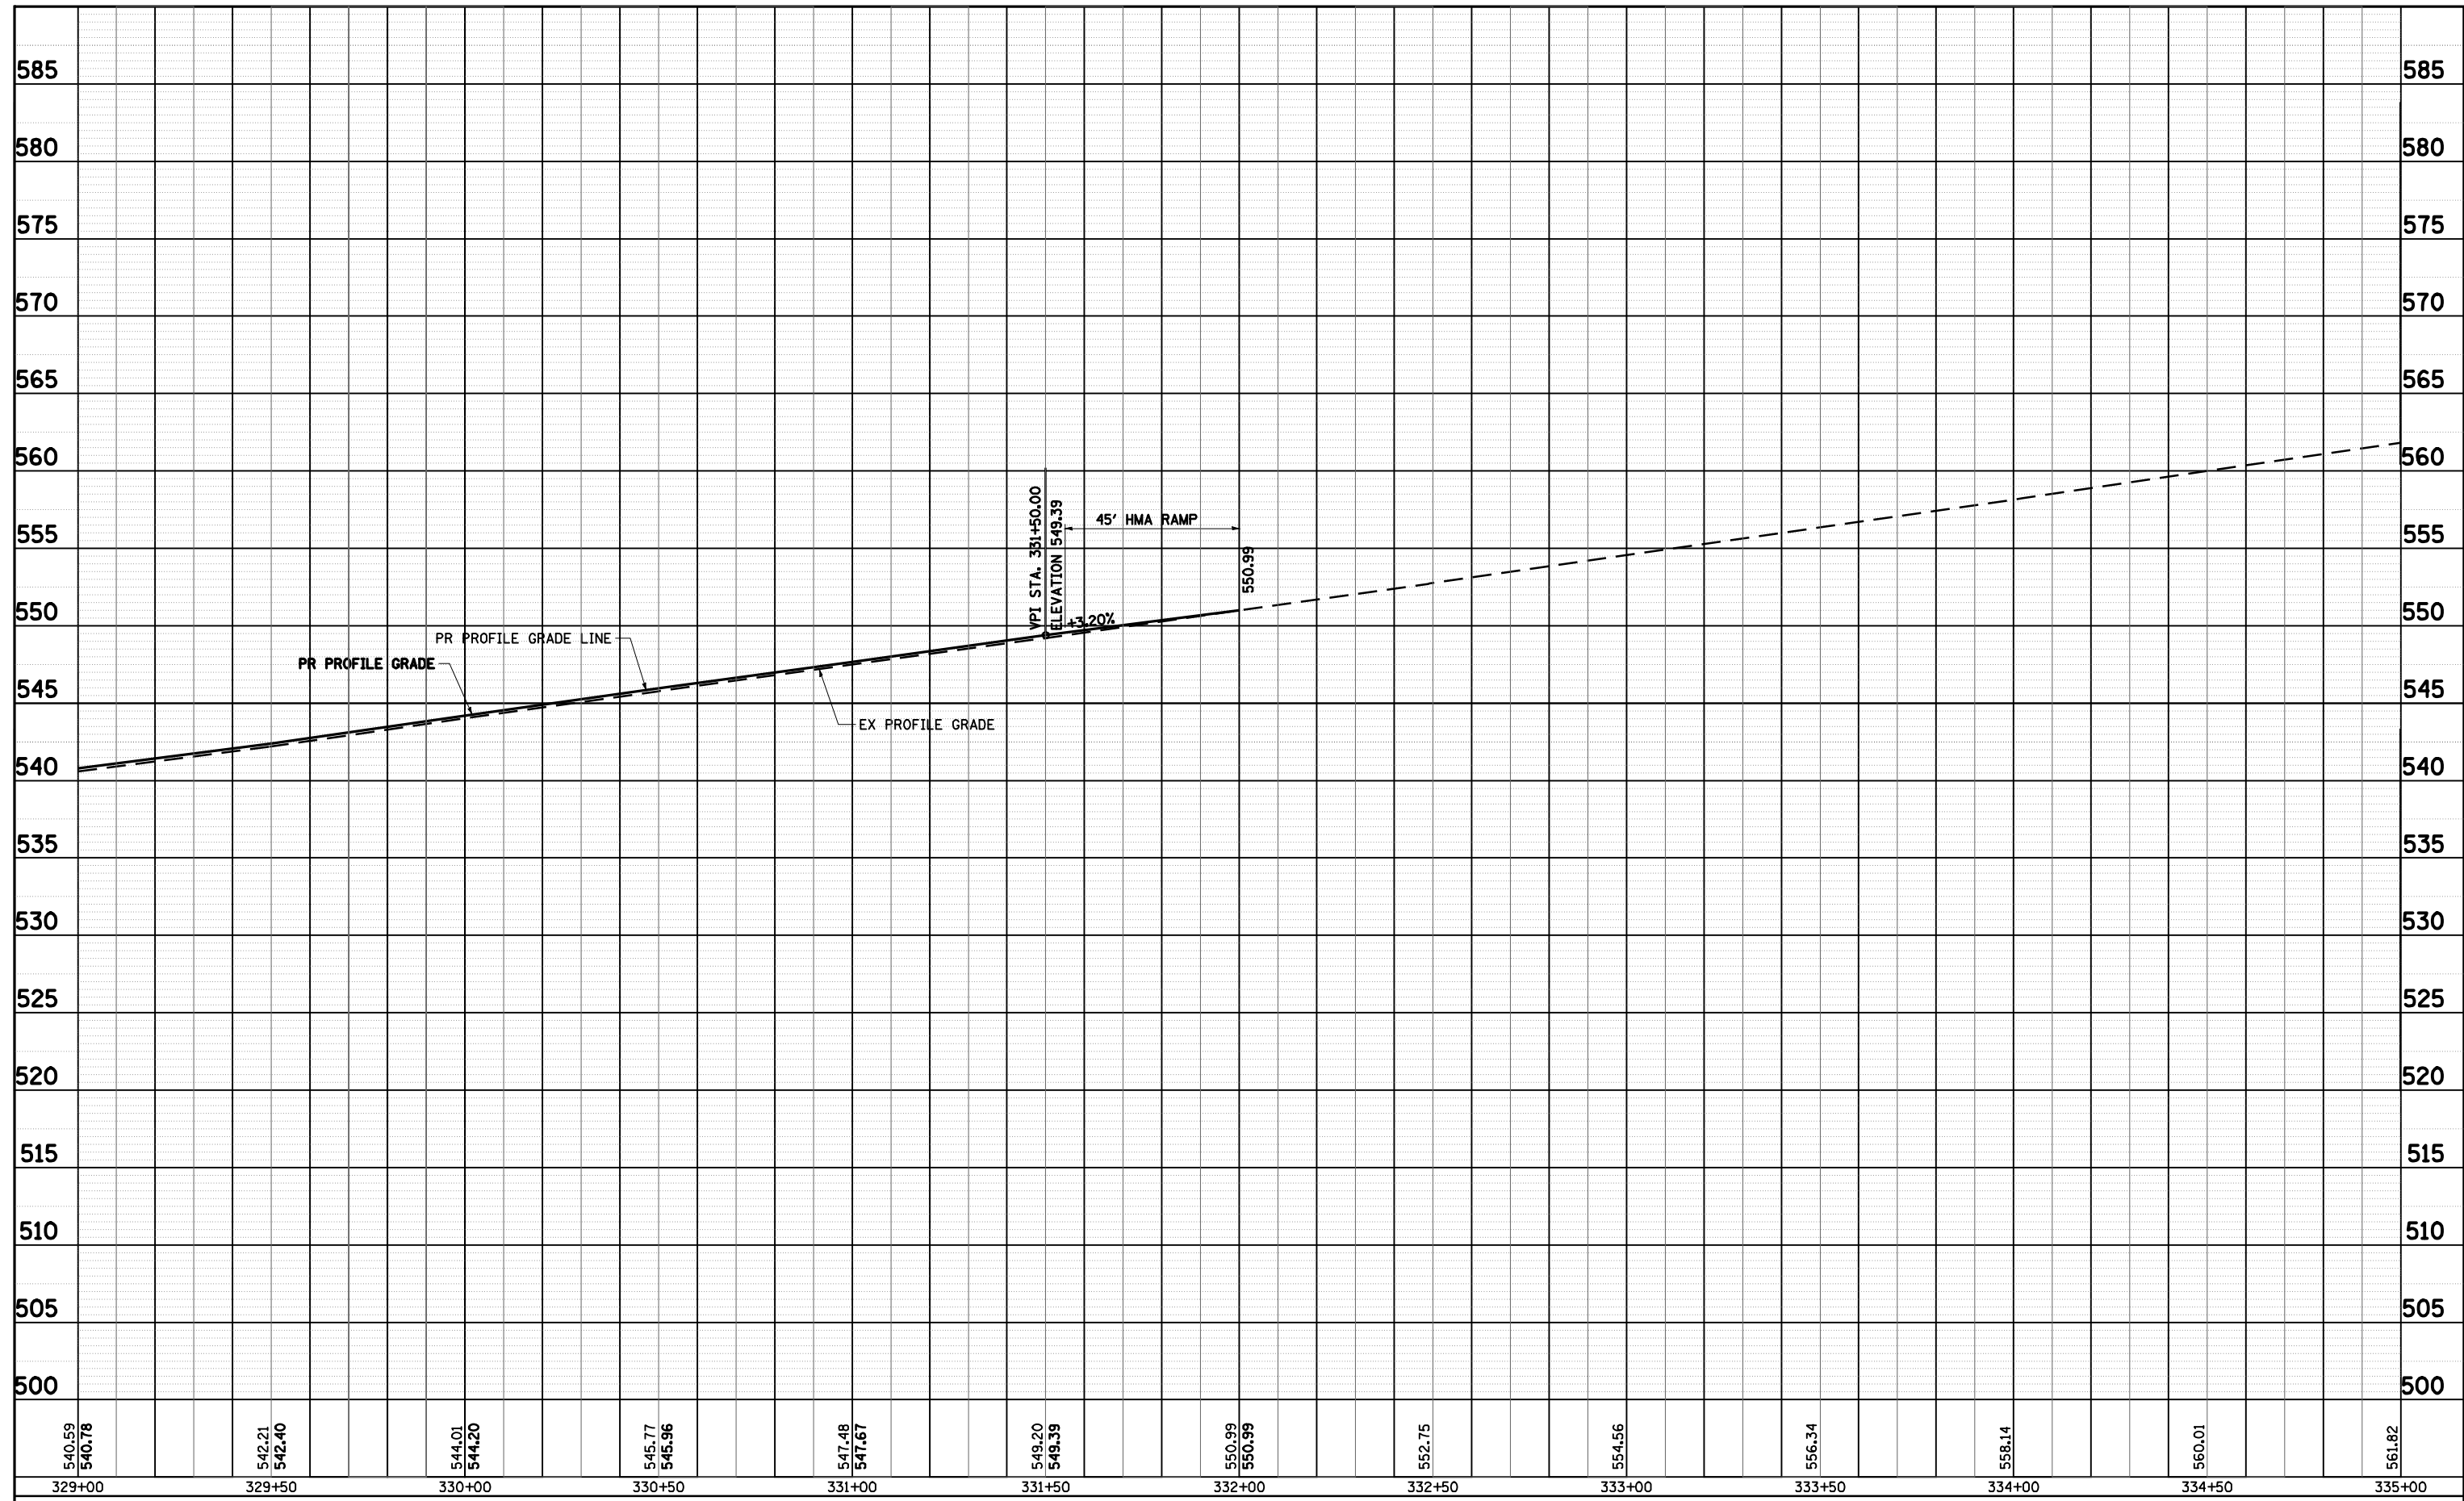

FILE NAME =	USER NAME = laughlinr1	DESIGNED - E.R.O.	REVISED -
c:\pwork\PWIDOT\LAUGHLINR1\0159736\0906008-ahp-profile.dgn		DRAWN - R.A.W.	REVISED -
PLOT SCALE = 40.0000' / IN.		CHECKED - J.S.A.	REVISED -
PLOT DATE = Aug-26-2009 07:27:59AM		DATE - 08/21/09	REVISED -

**STATE OF ILLINOIS  
DEPARTMENT OF TRANSPORTATION**

<b>PROFILE SHEET</b>			
<b>329 + 00 TO 335 + 00</b>			
SCALE:	SHEET NO.	OF SHEETS	STA. TO STA.

F.A.P. RTE.	SECTION	COUNTY	TOTAL SHEETS	SHEET NO.
310	(87B)BR	SCHUYLER	80	30
ILLINOIS FED. AID PROJECT			CONTRACT NO. 72B95	