


PLAN	SURVEYED	BY	DATE
NOTE BOOK NO.	PLOTTED		
	ALIGNMENT		
	CHECKED		
	CADD FILE NAME		

PROFILE	SURVEYED	BY	DATE
NOTE BOOK NO.	GRADES CHECKED		
	STRUCTURE		
	NOTATION CHKD		

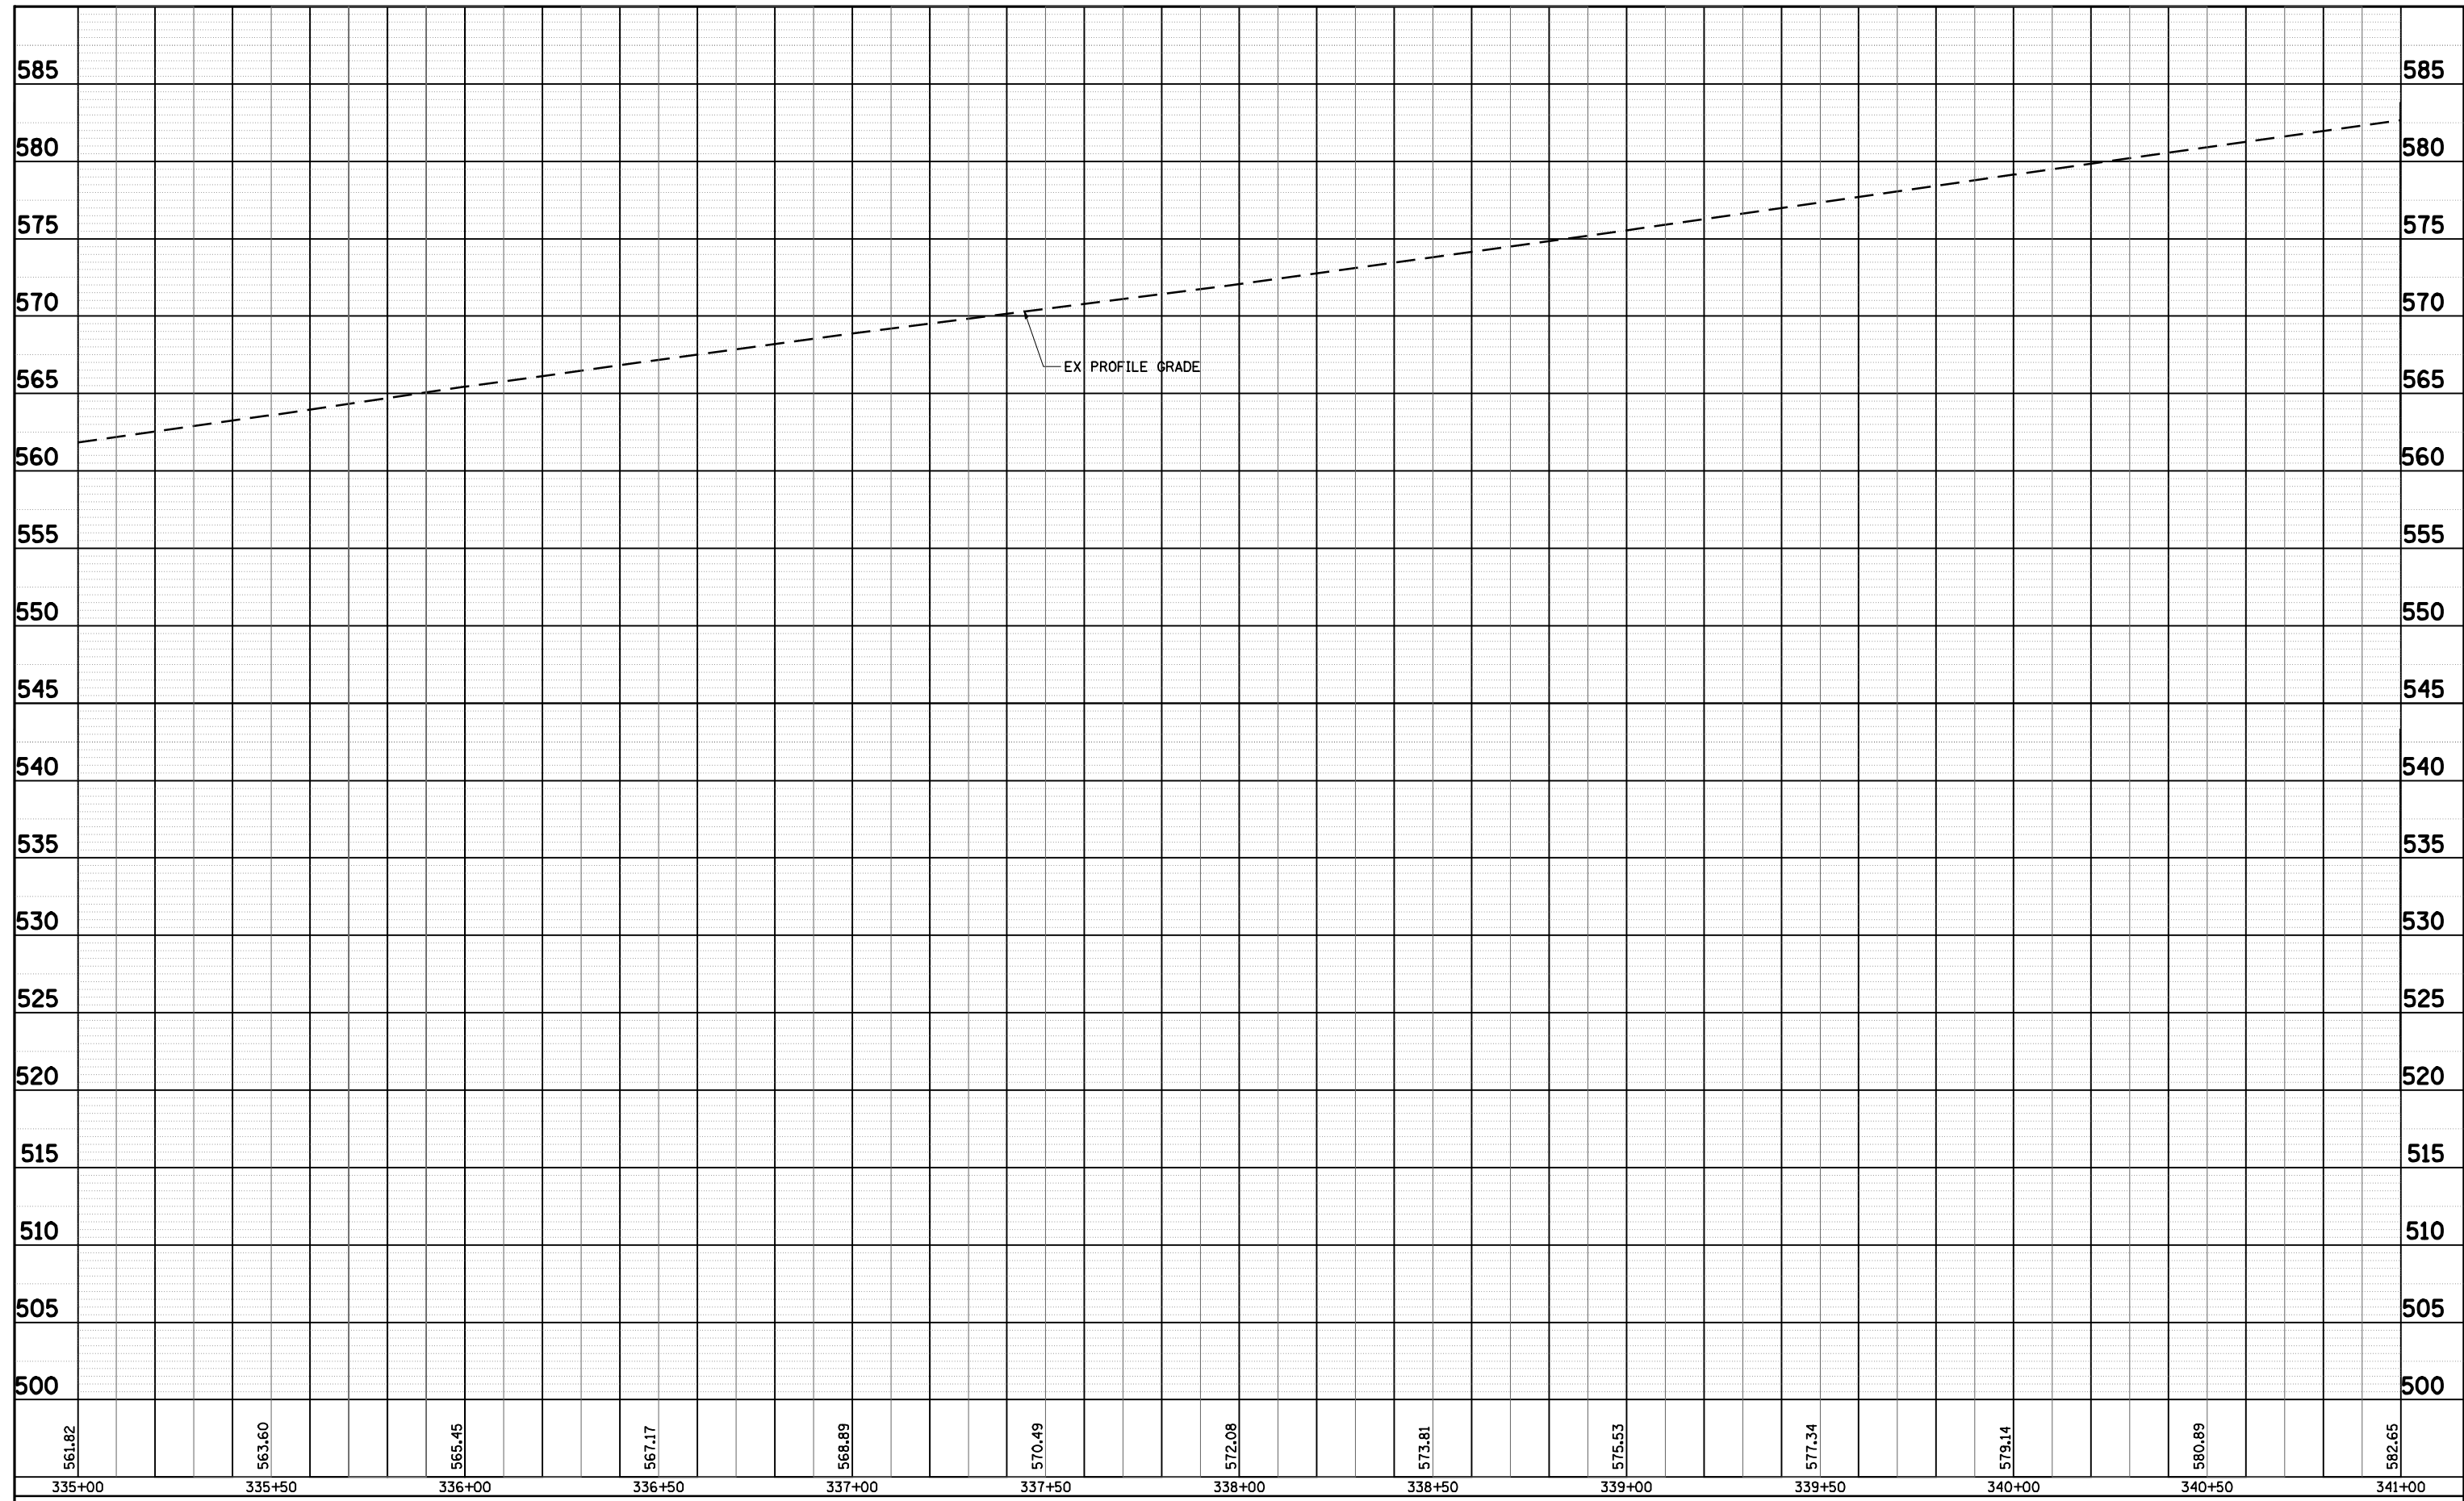

FILE NAME =	USER NAME = laughlinr1	DESIGNED - E.R.O.	REVISED -
c:\pwwork\PWIDOT\LAUGHLINR1\0159736\09026008-sht-profile.dgn		DRAWN - R.A.W.	REVISED -
	PLOT SCALE = 40.0000' / IN.	CHECKED - J.S.A.	REVISED -
	PLOT DATE = Aug-26-2009 07:28:05AM	DATE - 08/21/09	REVISED -

**STATE OF ILLINOIS
DEPARTMENT OF TRANSPORTATION**

PROFILE SHEET			
STA. 335 + 00 TO 341 + 00			
SCALE:	SHEET NO.	OF SHEETS	STA. TO STA.

F.A.P. RTE.	SECTION	COUNTY	TOTAL SHEETS	SHEET NO.
310	(87B)BR	SCHUYLER	80	32
CONTRACT NO. 72B95				
ILLINOIS FED. AID PROJECT				