
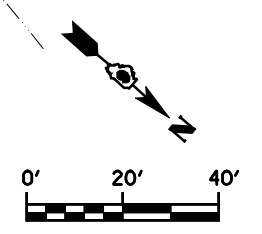


PLAN	REVIEWED	DATE
	PLOTTED	
	ALIGNMENT CHECKED	
	NO. _____	
	FILE NAME	

PROFILE	GRADES CHECKED	DATE
	STRUCTURE NOTATIONS CHKD	
	NO. _____	

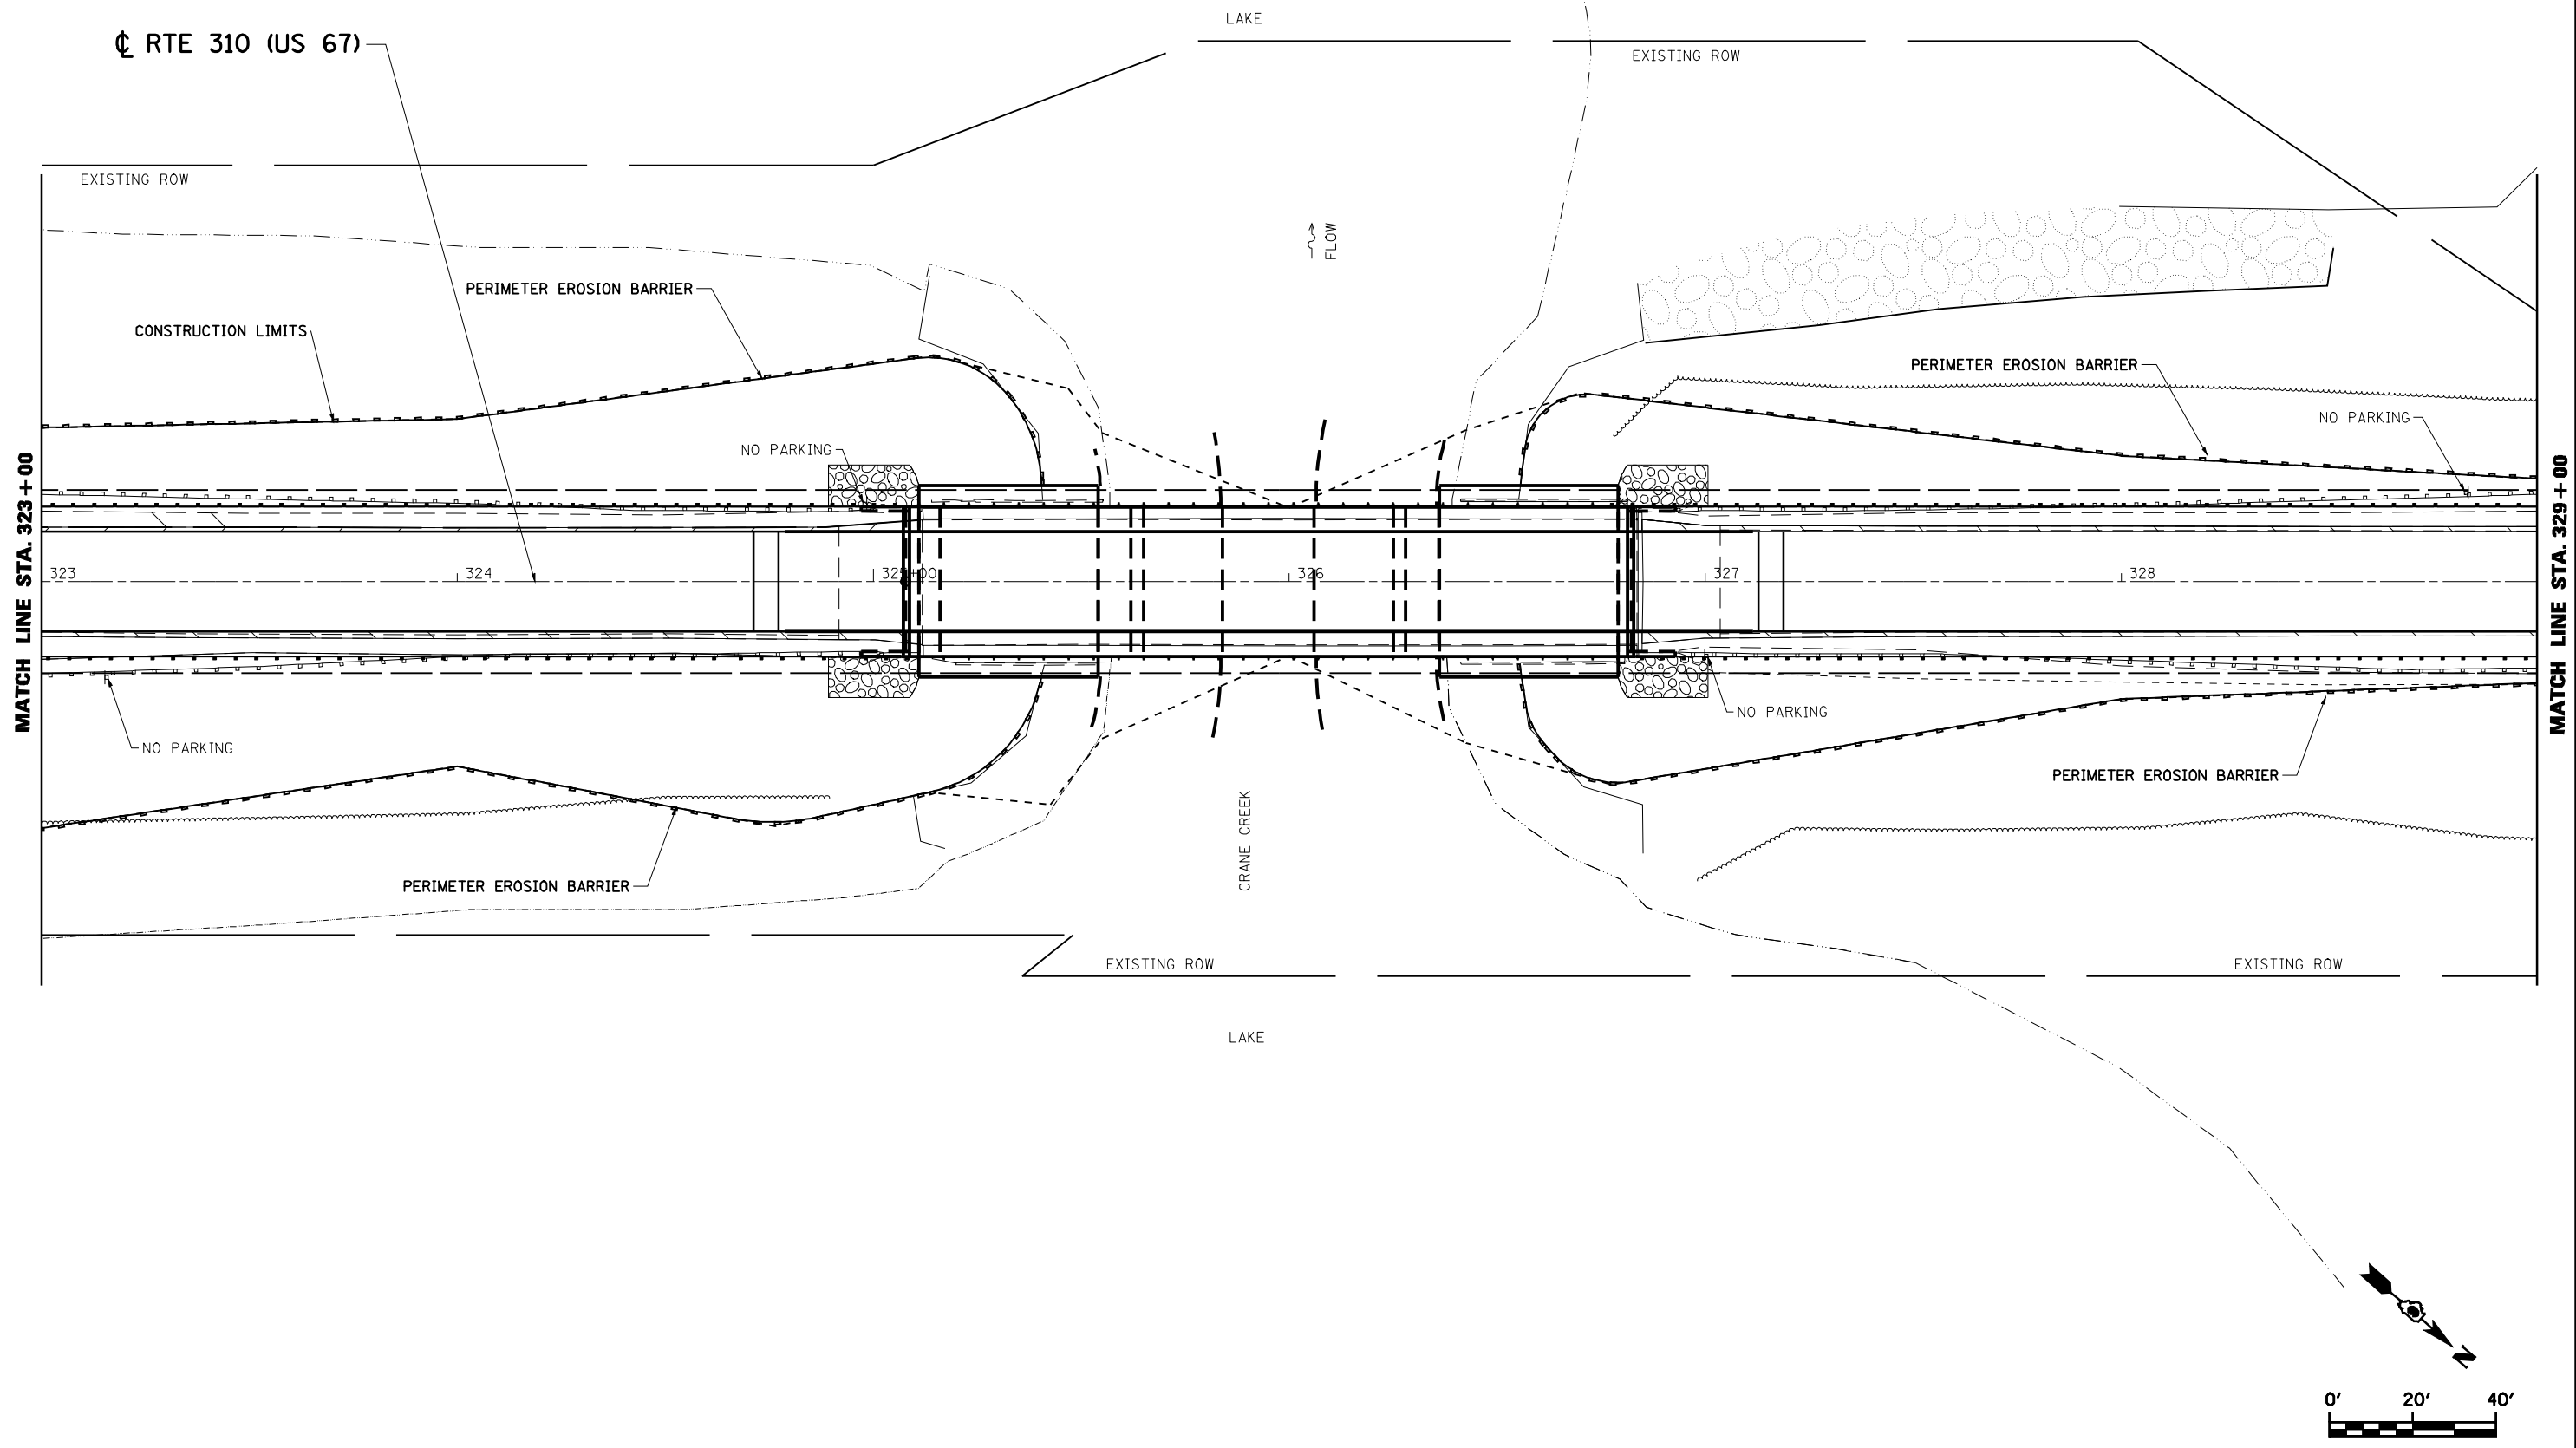

FILE NAME =	USER NAME = laughlinr1	DESIGNED - ERO	REVISED -
c:\pwork\pwork\LAUGHLINRL\0159736\09060808-sht-EROS.dgn		DRAWN - RAW	REVISED -
	PLOT SCALE = 40.0000' / IN.	CHECKED - JSA	REVISED -
	PLOT DATE = Sep-01-2009 07:13:33AM	DATE - 08/18/09	REVISED -

**STATE OF ILLINOIS
DEPARTMENT OF TRANSPORTATION**

**EROSION AND SEDIMENT CONTROL DETAILS
STA. 323+00 TO 329+00**

SCALE: SHEET NO. OF SHEETS STA. TO STA.

F.A.P. RTE.	SECTION	COUNTY	TOTAL SHEETS	SHEET NO.
310	(87B)BR	SCHUYLER	80	39
CONTRACT NO. 72B95				
ILLINOIS FED. AID PROJECT				