
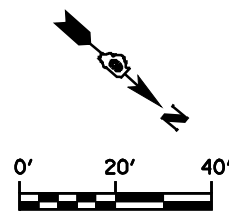


DATE	
BY	
REVIEWED	
PLANNED	
NOTED	
NO.	

DATE	
BY	
REVIEWED	
PLANNED	
NOTED	
NO.	

MATCH LINE, STA. 326+00.00

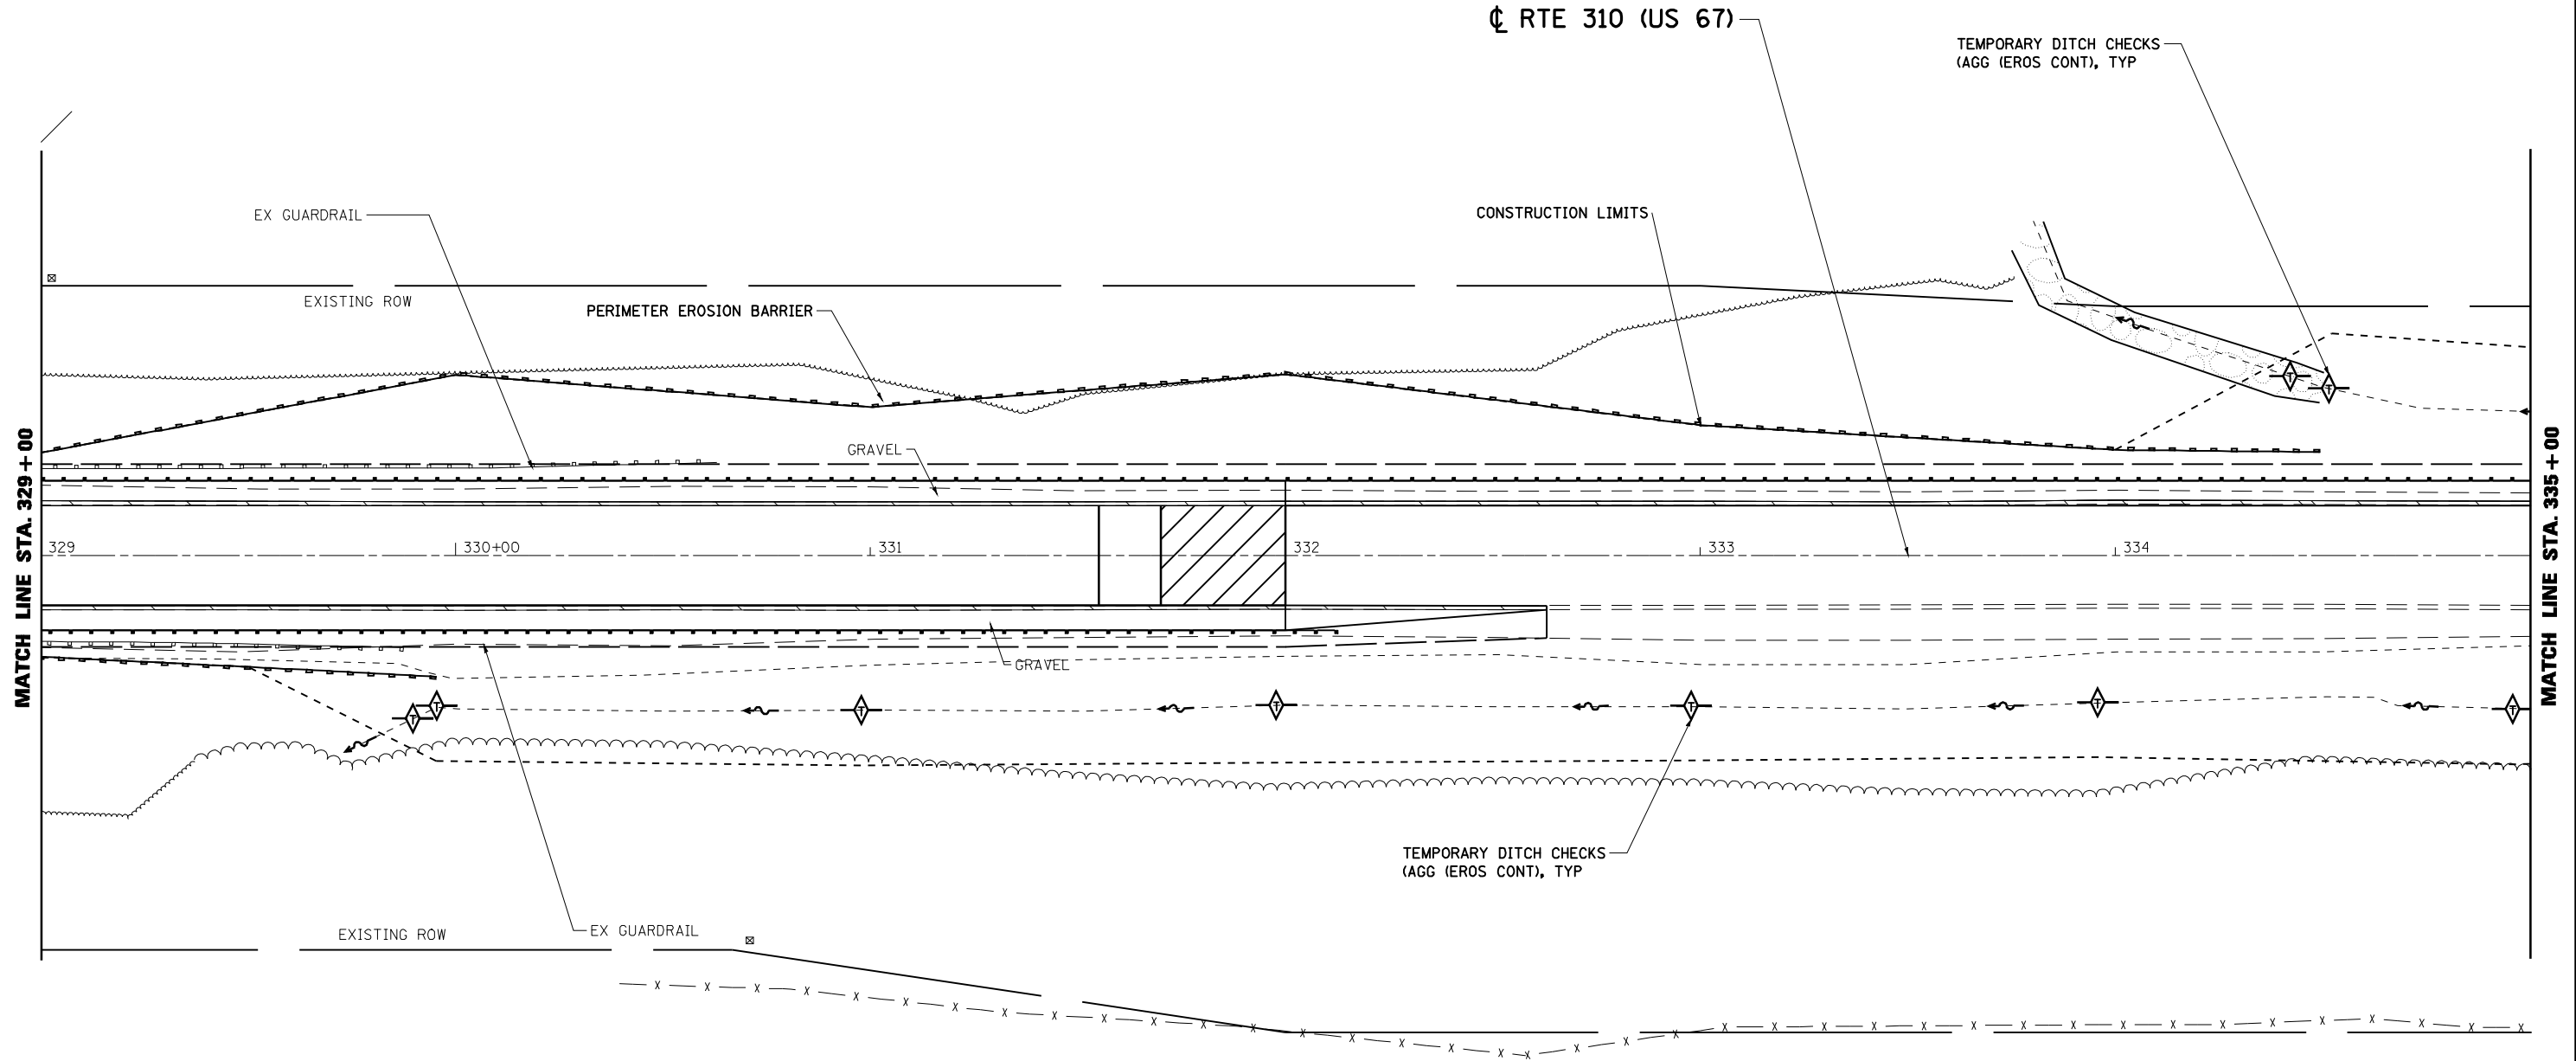

FILE NAME =	USER NAME = laughlinr1	DESIGNED - ERO	REVISED -
c:\pwork\pwork\LAUGHLINR1\0159736\0906008-shr-EROS.dgn		DRAWN - RAW	REVISED -
		CHECKED - JSA	REVISED -
		DATE - 08/18/09	REVISED -

**STATE OF ILLINOIS
DEPARTMENT OF TRANSPORTATION**

**EROSION AND SEDIMENT CONTROL DETAILS
STA. 329 + 00 TO STA. 335 + 00**

F.A.P. RTE.	SECTION	COUNTY	TOTAL SHEETS	SHEET NO.
310	(87B)BR	SCHUYLER	80	40
CONTRACT NO. 72B95				
ILLINOIS FED. AID PROJECT				

SCALE: SHEET NO. OF SHEETS STA. TO STA.