


DATE	
BY	
SURVEYED	
PLOTTED	
TEMPLATE	
AREAS	
CHECKED	
FINAL SURVEY	
NOTE BOOK	
NO.	

DATE	
BY	
SURVEYED	
PLOTTED	
TEMPLATE	
AREAS	
CHECKED	
ORIGINAL SURVEY	
NOTE BOOK	
NO.	

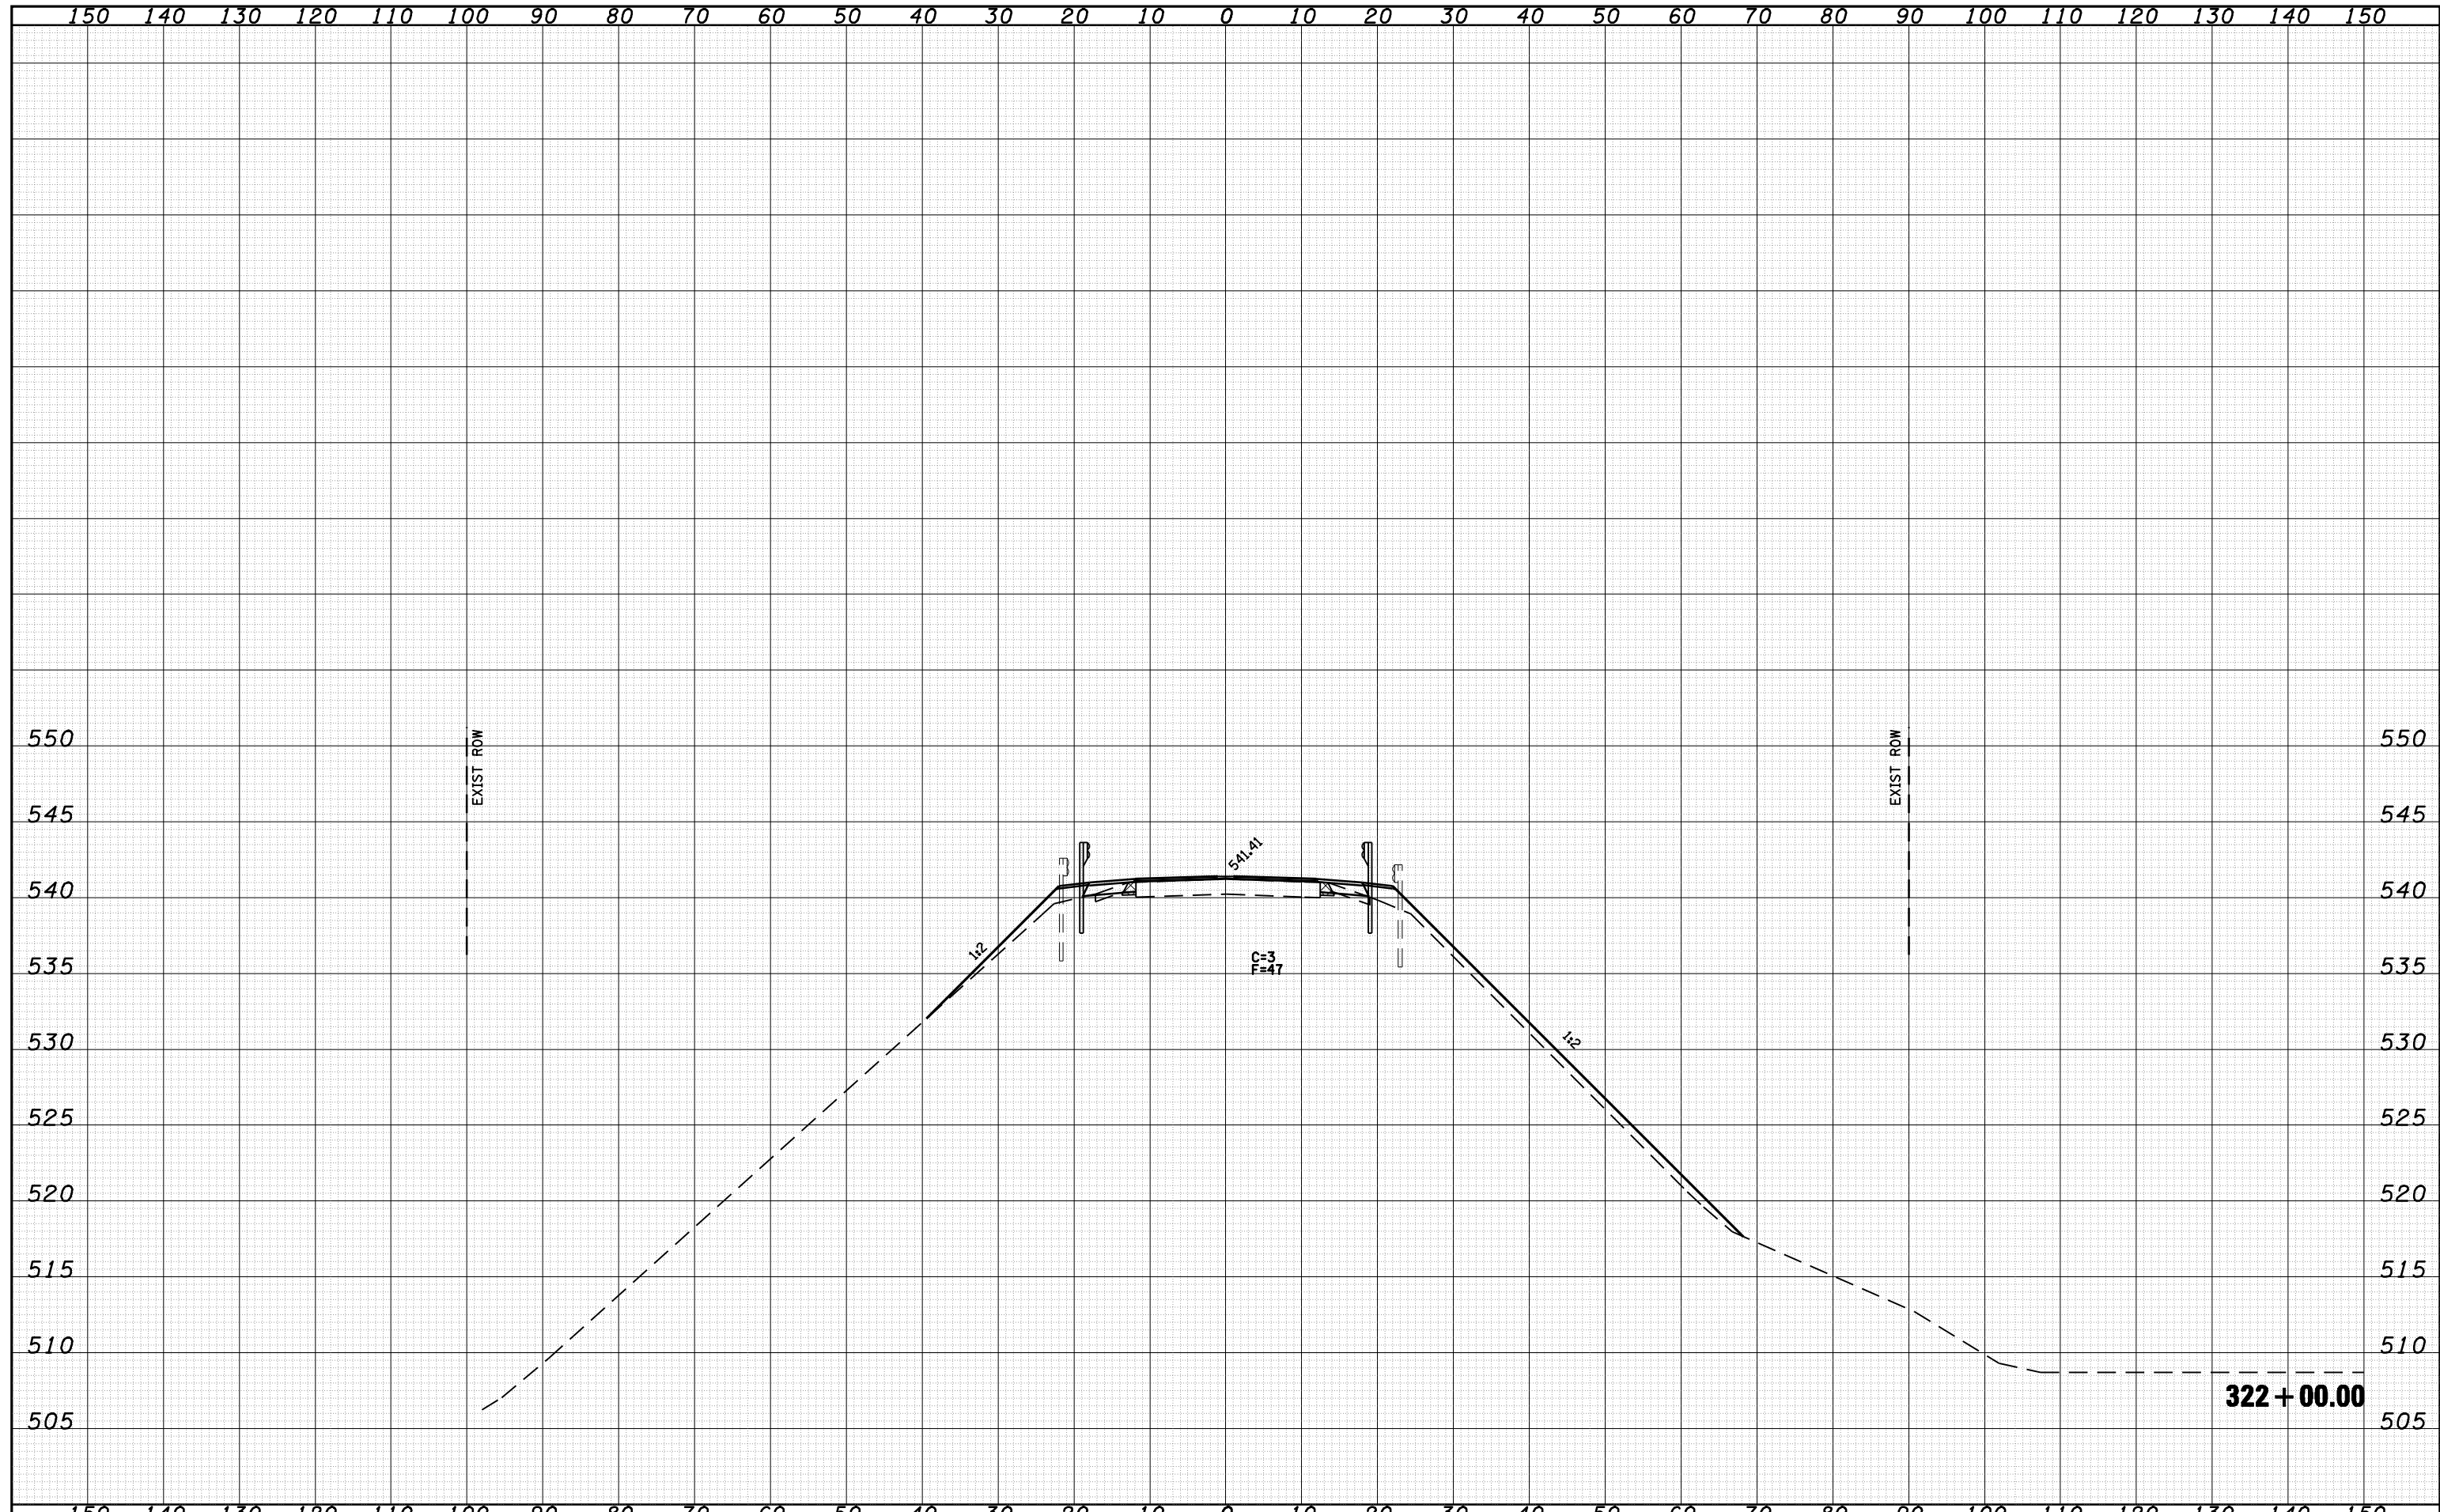

FILE NAME =	USER NAME = laughlinr1	DESIGNED - ERO	REVISED -	STATE OF ILLINOIS DEPARTMENT OF TRANSPORTATION	CROSS SECTIONS				F.A. RTE.	SECTION	COUNTY	TOTAL SHEETS	SHEET NO.
o:\pwork\PWIDOT\LAUGHLINRL\d0159736\09606000-1\shht-xshht-ex67.dgn		DRAWN - RAW	REVISED -		310	(87B)BR	SCHUYLER	80	68				
PLOT SCALE = 20.0000 ' / IN.		CHECKED - JSA	REVISED -		CONTRACT NO. 72B95								
PLOT DATE = Aug-26-2009 07:29:32AM		DATE - 01/30/09	REVISED -		FED. ROAD DIST. NO. ILLINOIS FED. AID PROJECT								
				SCALE: 1:10H 1:5V	SHEET NO. 20 OF 32 SHEETS	STA. 322+00.00 TO STA. 322+00.00							