


DATE	
BY	
FINAL SURVEY	SURVEYED
NOTE BOOK	PLOTTED
NO.	TEMPLATE
	AREAS
	CHECKED

DATE	
BY	
ORIGINAL SURVEY	SURVEYED
NOTE BOOK	PLOTTED
NO.	TEMPLATE
	AREAS
	CHECKED

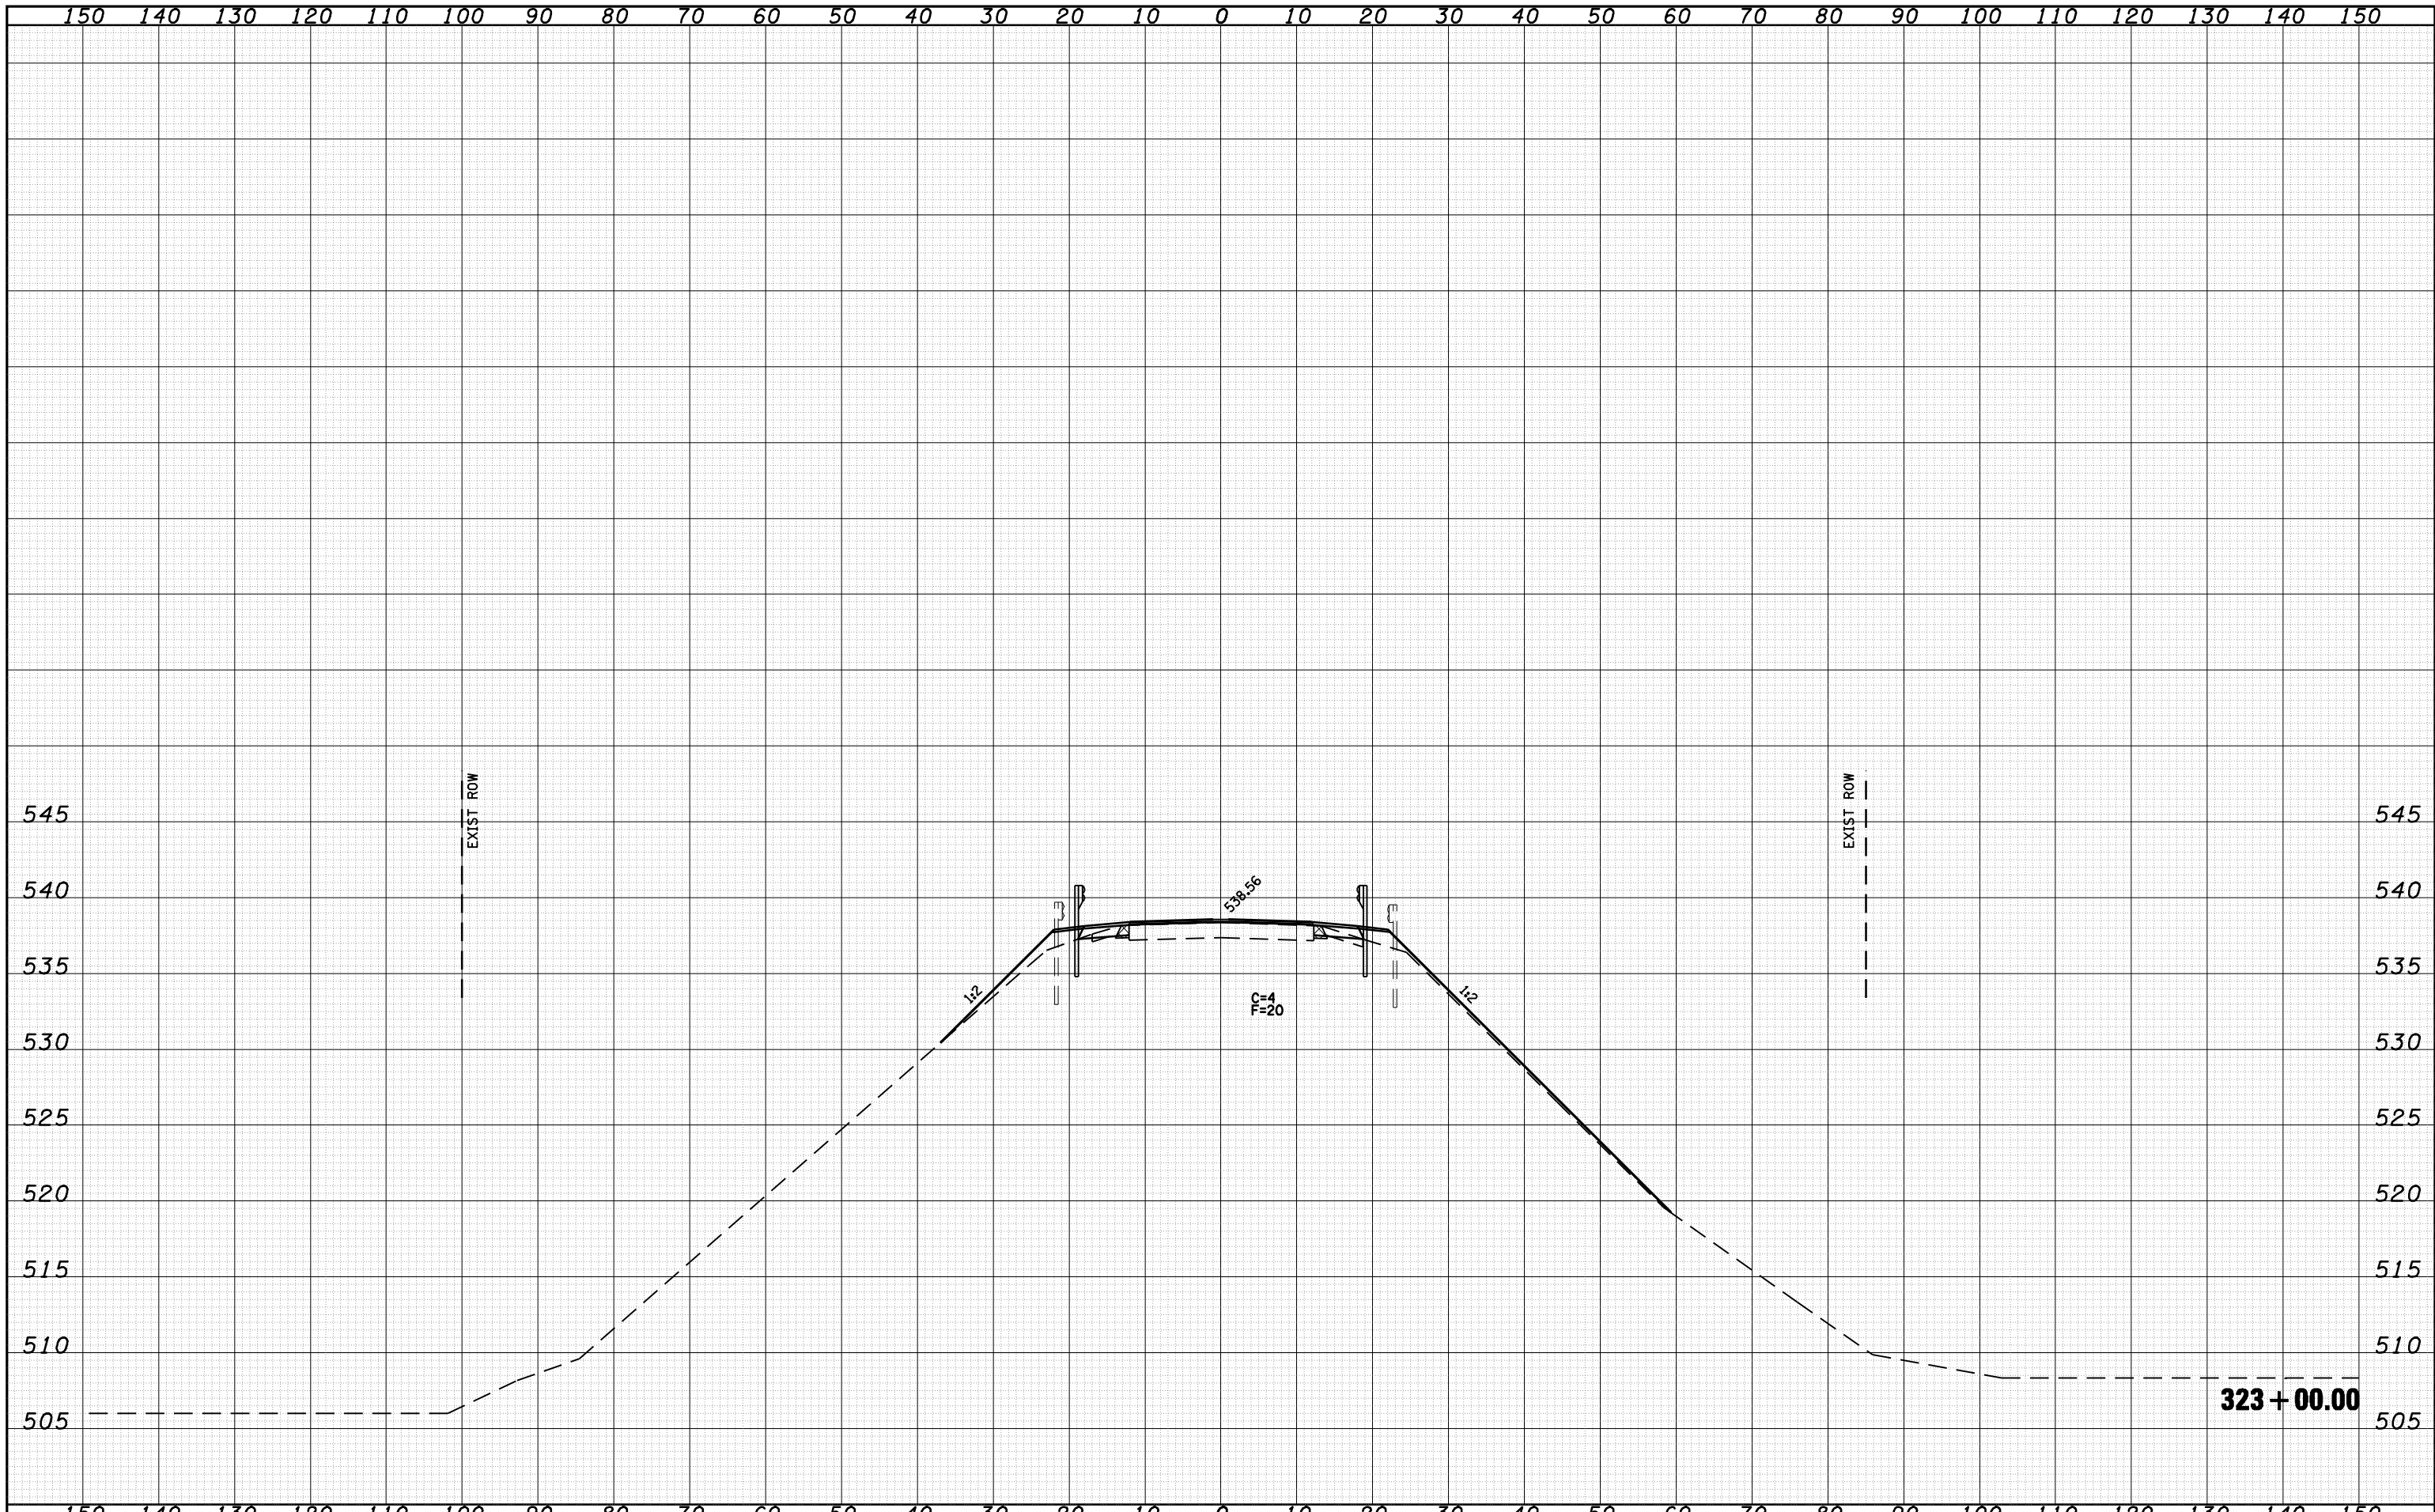

FILE NAME =	USER NAME = laughlinr1	DESIGNED - ERO	REVISED -	STATE OF ILLINOIS DEPARTMENT OF TRANSPORTATION	CROSS SECTIONS			F.A. RTE.	SECTION	COUNTY	TOTAL SHEETS	SHEET NO.
c:\pwwork\pwidot\LAUGHLINRL\d0159736\09606000	o:\pwwork\pwidot\LAUGHLINRL\d0159736\09606000	DRAWN - RAW	REVISED -		310	(87B)BR	SCHUYLER	80	69			
PLOT SCALE = 20.0000 ' / IN.		CHECKED - JSA	REVISED -		SCALE: 1:10H 1:5V			SHEET NO. 21 OF 32 SHEETS		STA. 323+00.00 TO STA. 323+00.00	CONTRACT NO. 72B95	
PLOT DATE = Aug-26-2009 07:29:36AM		DATE - 01/30/09	REVISED -		FED. ROAD DIST. NO.			ILLINOIS FED. AID PROJECT				