


DATE	
BY	
SURVEYED	
PLOTTED	
TEMPLATE	
AREAS	
CHECKED	
FINAL SURVEY	
NOTE BOOK	
NO.	

DATE	
BY	
SURVEYED	
PLOTTED	
TEMPLATE	
AREAS	
CHECKED	
ORIGINAL SURVEY	
NOTE BOOK	
NO.	

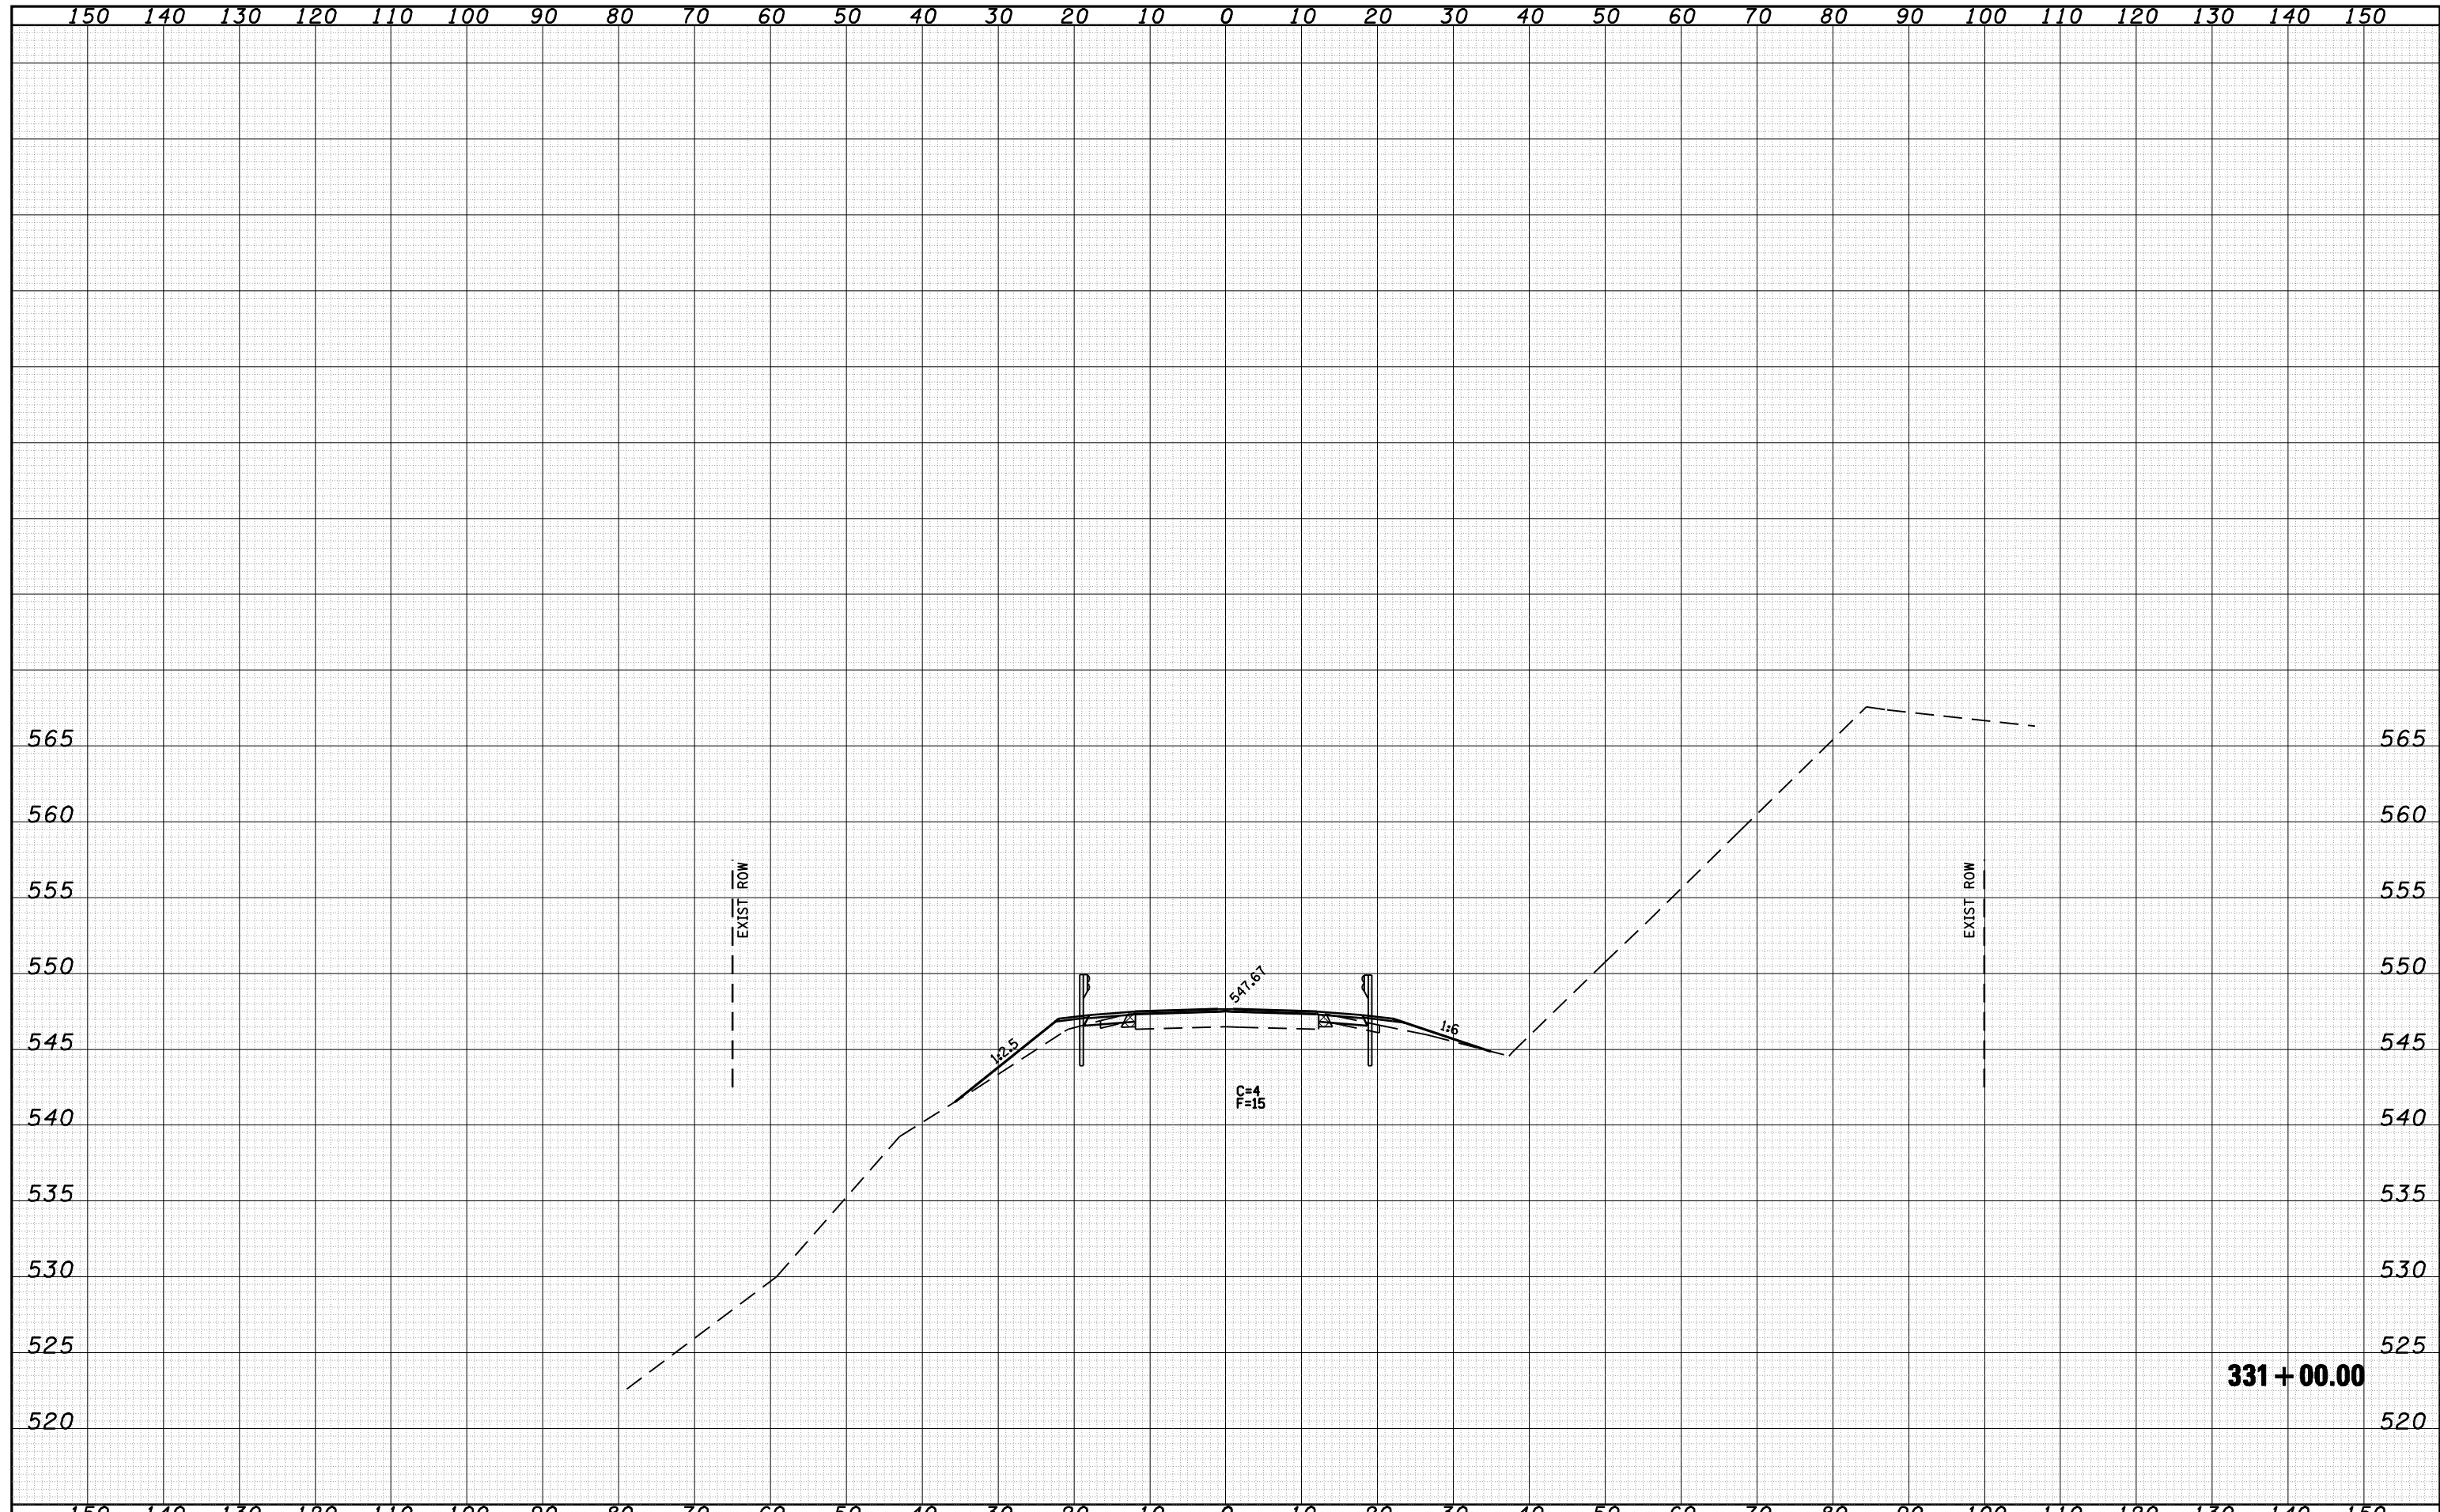

FILE NAME =	USER NAME = laughlinr1	DESIGNED - ERO	REVISED -	STATE OF ILLINOIS DEPARTMENT OF TRANSPORTATION	CROSS SECTIONS				F.A. RTE.	SECTION	COUNTY	TOTAL SHEETS	SHEET NO.
c:\pwork\pwork\LAUGHLINRL\d0159736\09606000	o:\pwork\pwork\LAUGHLINRL\d0159736\09606000	DRAWN - RAW	REVISED -		310	(87)BR	SCHUYLER	80	74				
PLOT SCALE = 20.0000' / IN.		CHECKED - JSA	REVISED -		SCALE: 1:10H 1:5V				SHEET NO. 26 OF 32 SHEETS				
PLOT DATE = Aug-26-2009 07:29:55AM		DATE - 01/30/09	REVISED -		STA. 331+00.00 TO STA. 331+00.00				FED. ROAD DIST. NO. ILLINOIS FED. AID PROJECT				