


DATE	
BY	
FINAL SURVEY	SURVEYED
NOTE BOOK	PLOTTED
NO.	TEMPLATE
	AREAS
	CHECKED

DATE	
BY	
ORIGINAL SURVEY	SURVEYED
NOTE BOOK	PLOTTED
NO.	TEMPLATE
	AREAS
	CHECKED

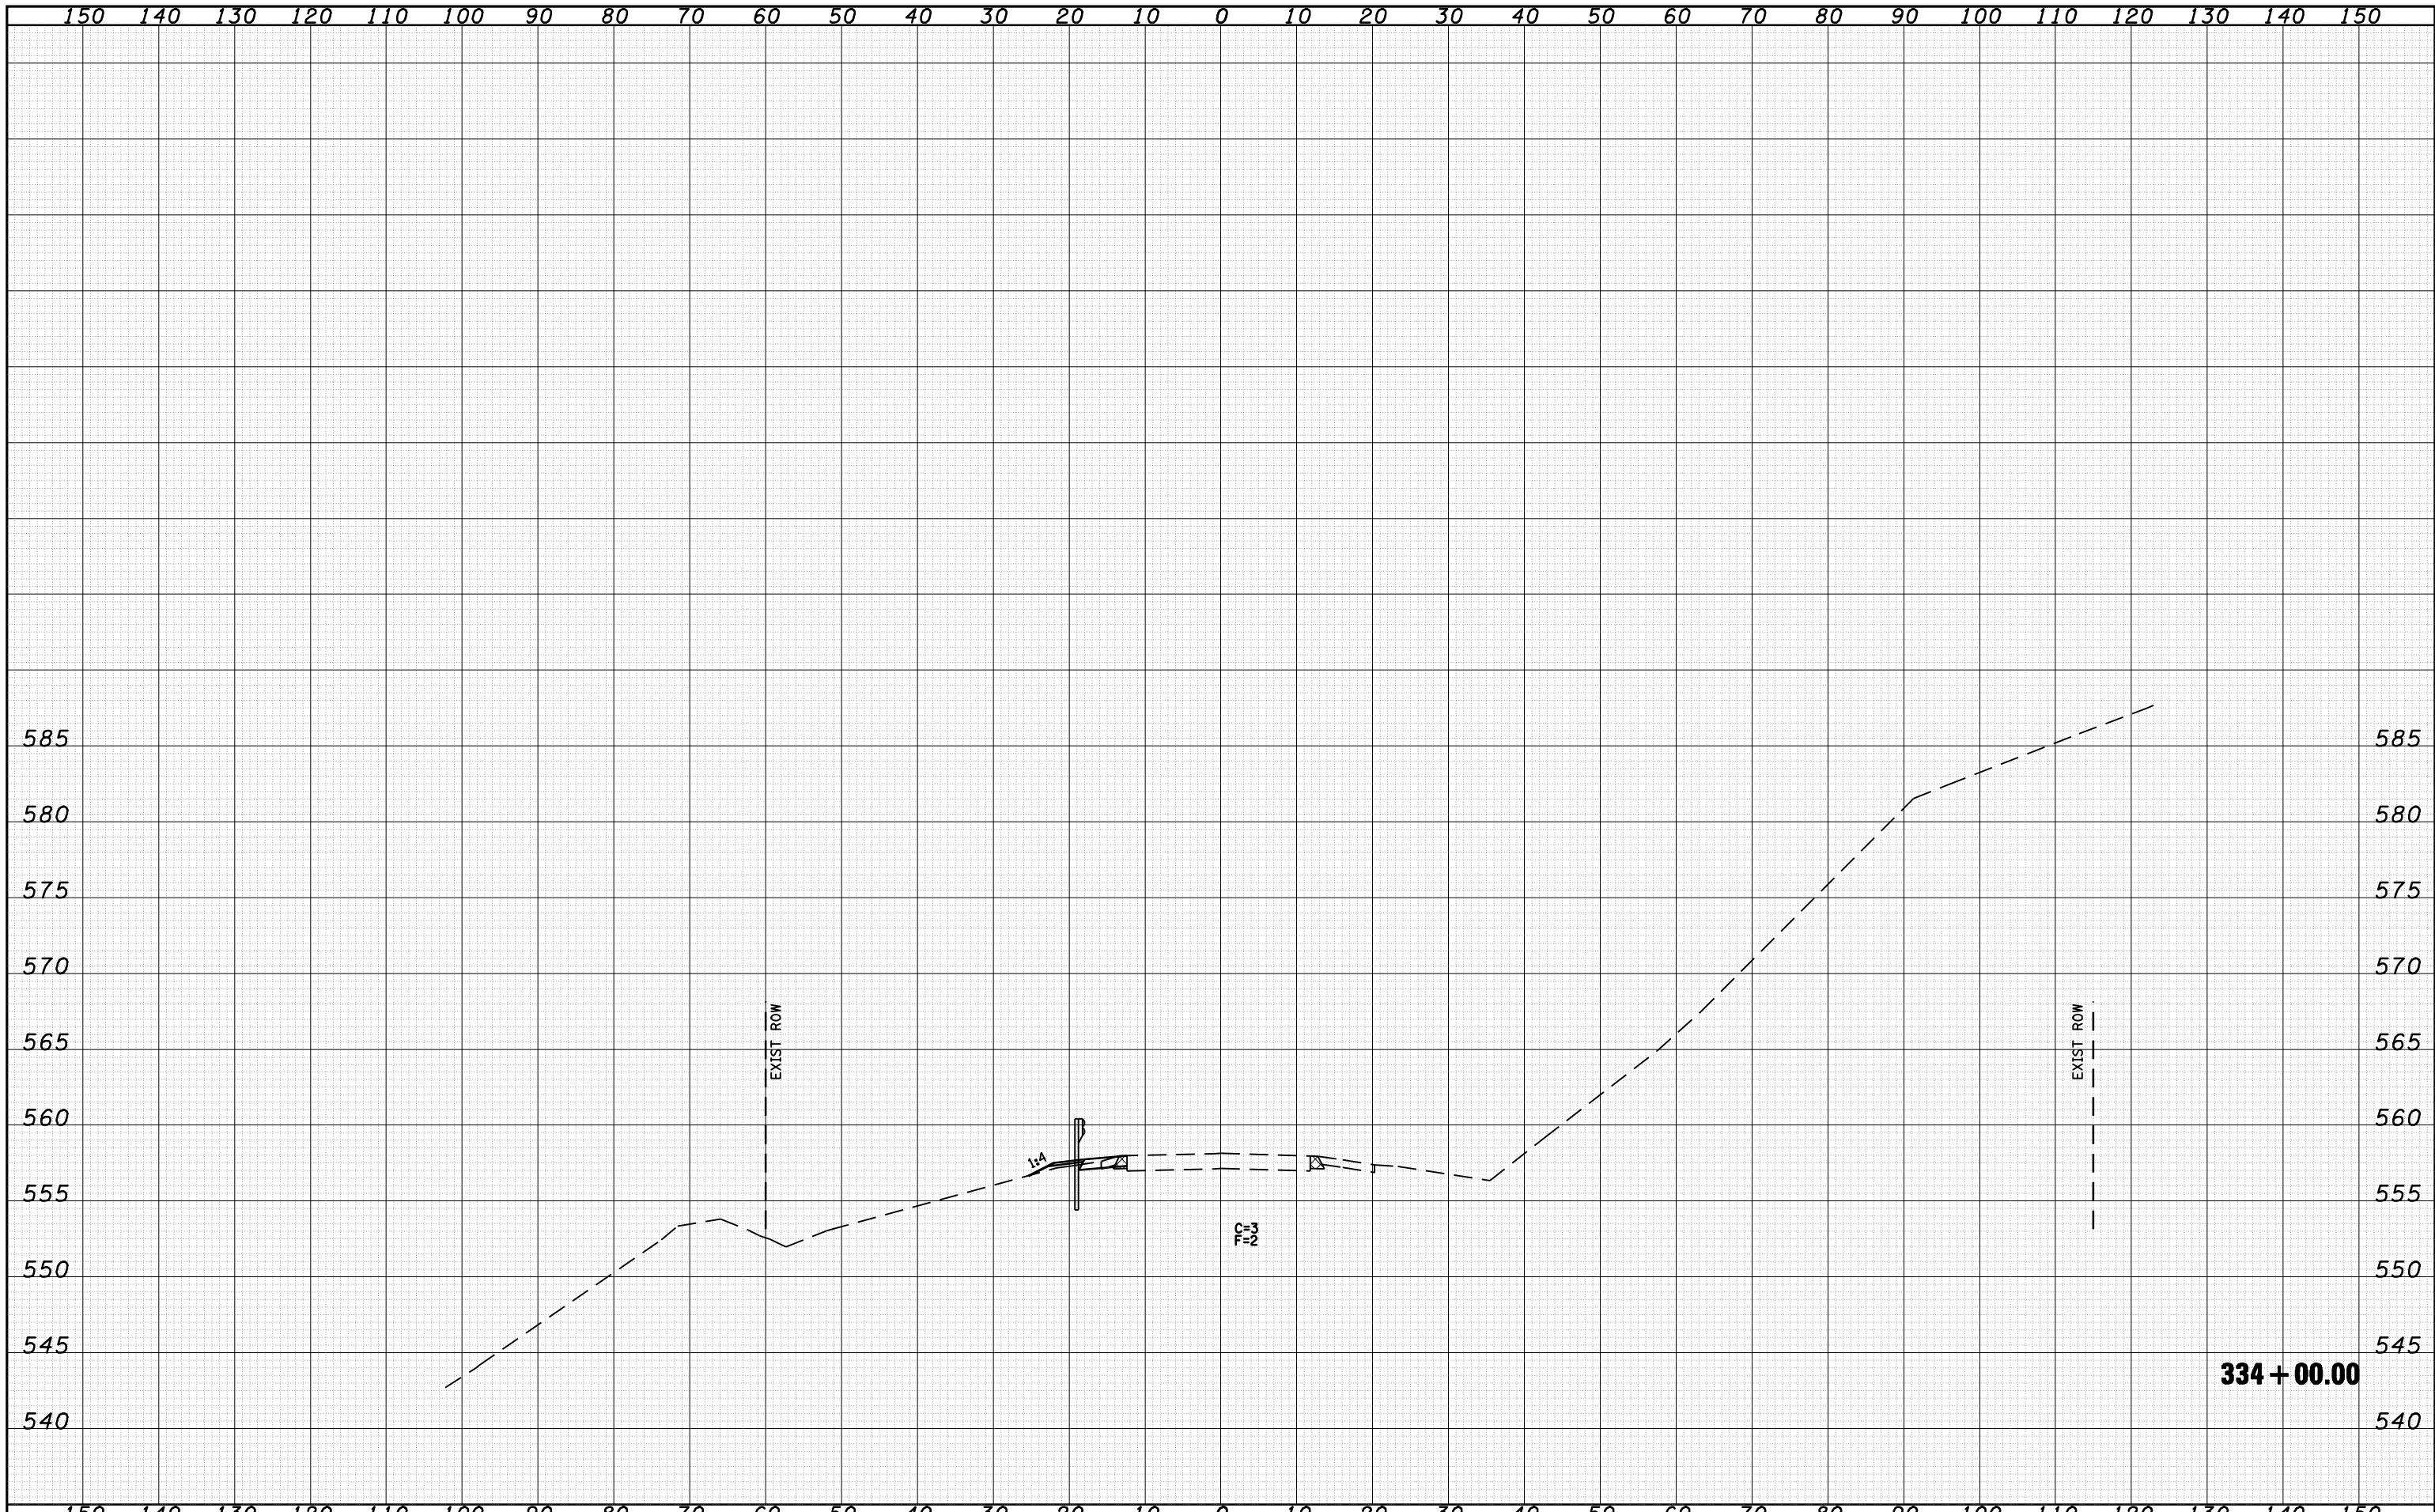

FILE NAME =	USER NAME = laughlinr1	DESIGNED - ERO	REVISED -	<b>STATE OF ILLINOIS DEPARTMENT OF TRANSPORTATION</b>	<b>CROSS SECTIONS</b>			F.A. RTE.	SECTION	COUNTY	TOTAL SHEETS	SHEET NO.
c:\pwork\PWIDOT\LAUGHLINRL\d0159736\09606000-1\shht-xshht-ex67.dgn		DRAWN - RAW	REVISED -		310	(87B)BR	SCHUYLER	80	77			
PLOT SCALE = 20.0000' / IN.		CHECKED - JSA	REVISED -		SCALE: 1"=10H 1"=5V			SHEET NO. 29 OF 32 SHEETS		STA. 334+00.00 TO STA. 334+00.00	CONTRACT NO. 72B95	
PLOT DATE = Aug-26-2009 07:30:06AM		DATE - 01/30/09	REVISED -		FED. ROAD DIST. NO.		ILLINOIS FED. AID PROJECT					