


DATE	
BY	
FINAL SURVEY	SURVEYED
NOTE BOOK	PLOTTED
NO.	TEMPLATE
	AREAS
	CHECKED

DATE	
BY	
ORIGINAL SURVEY	SURVEYED
NOTE BOOK	PLOTTED
NO.	TEMPLATE
	AREAS
	CHECKED

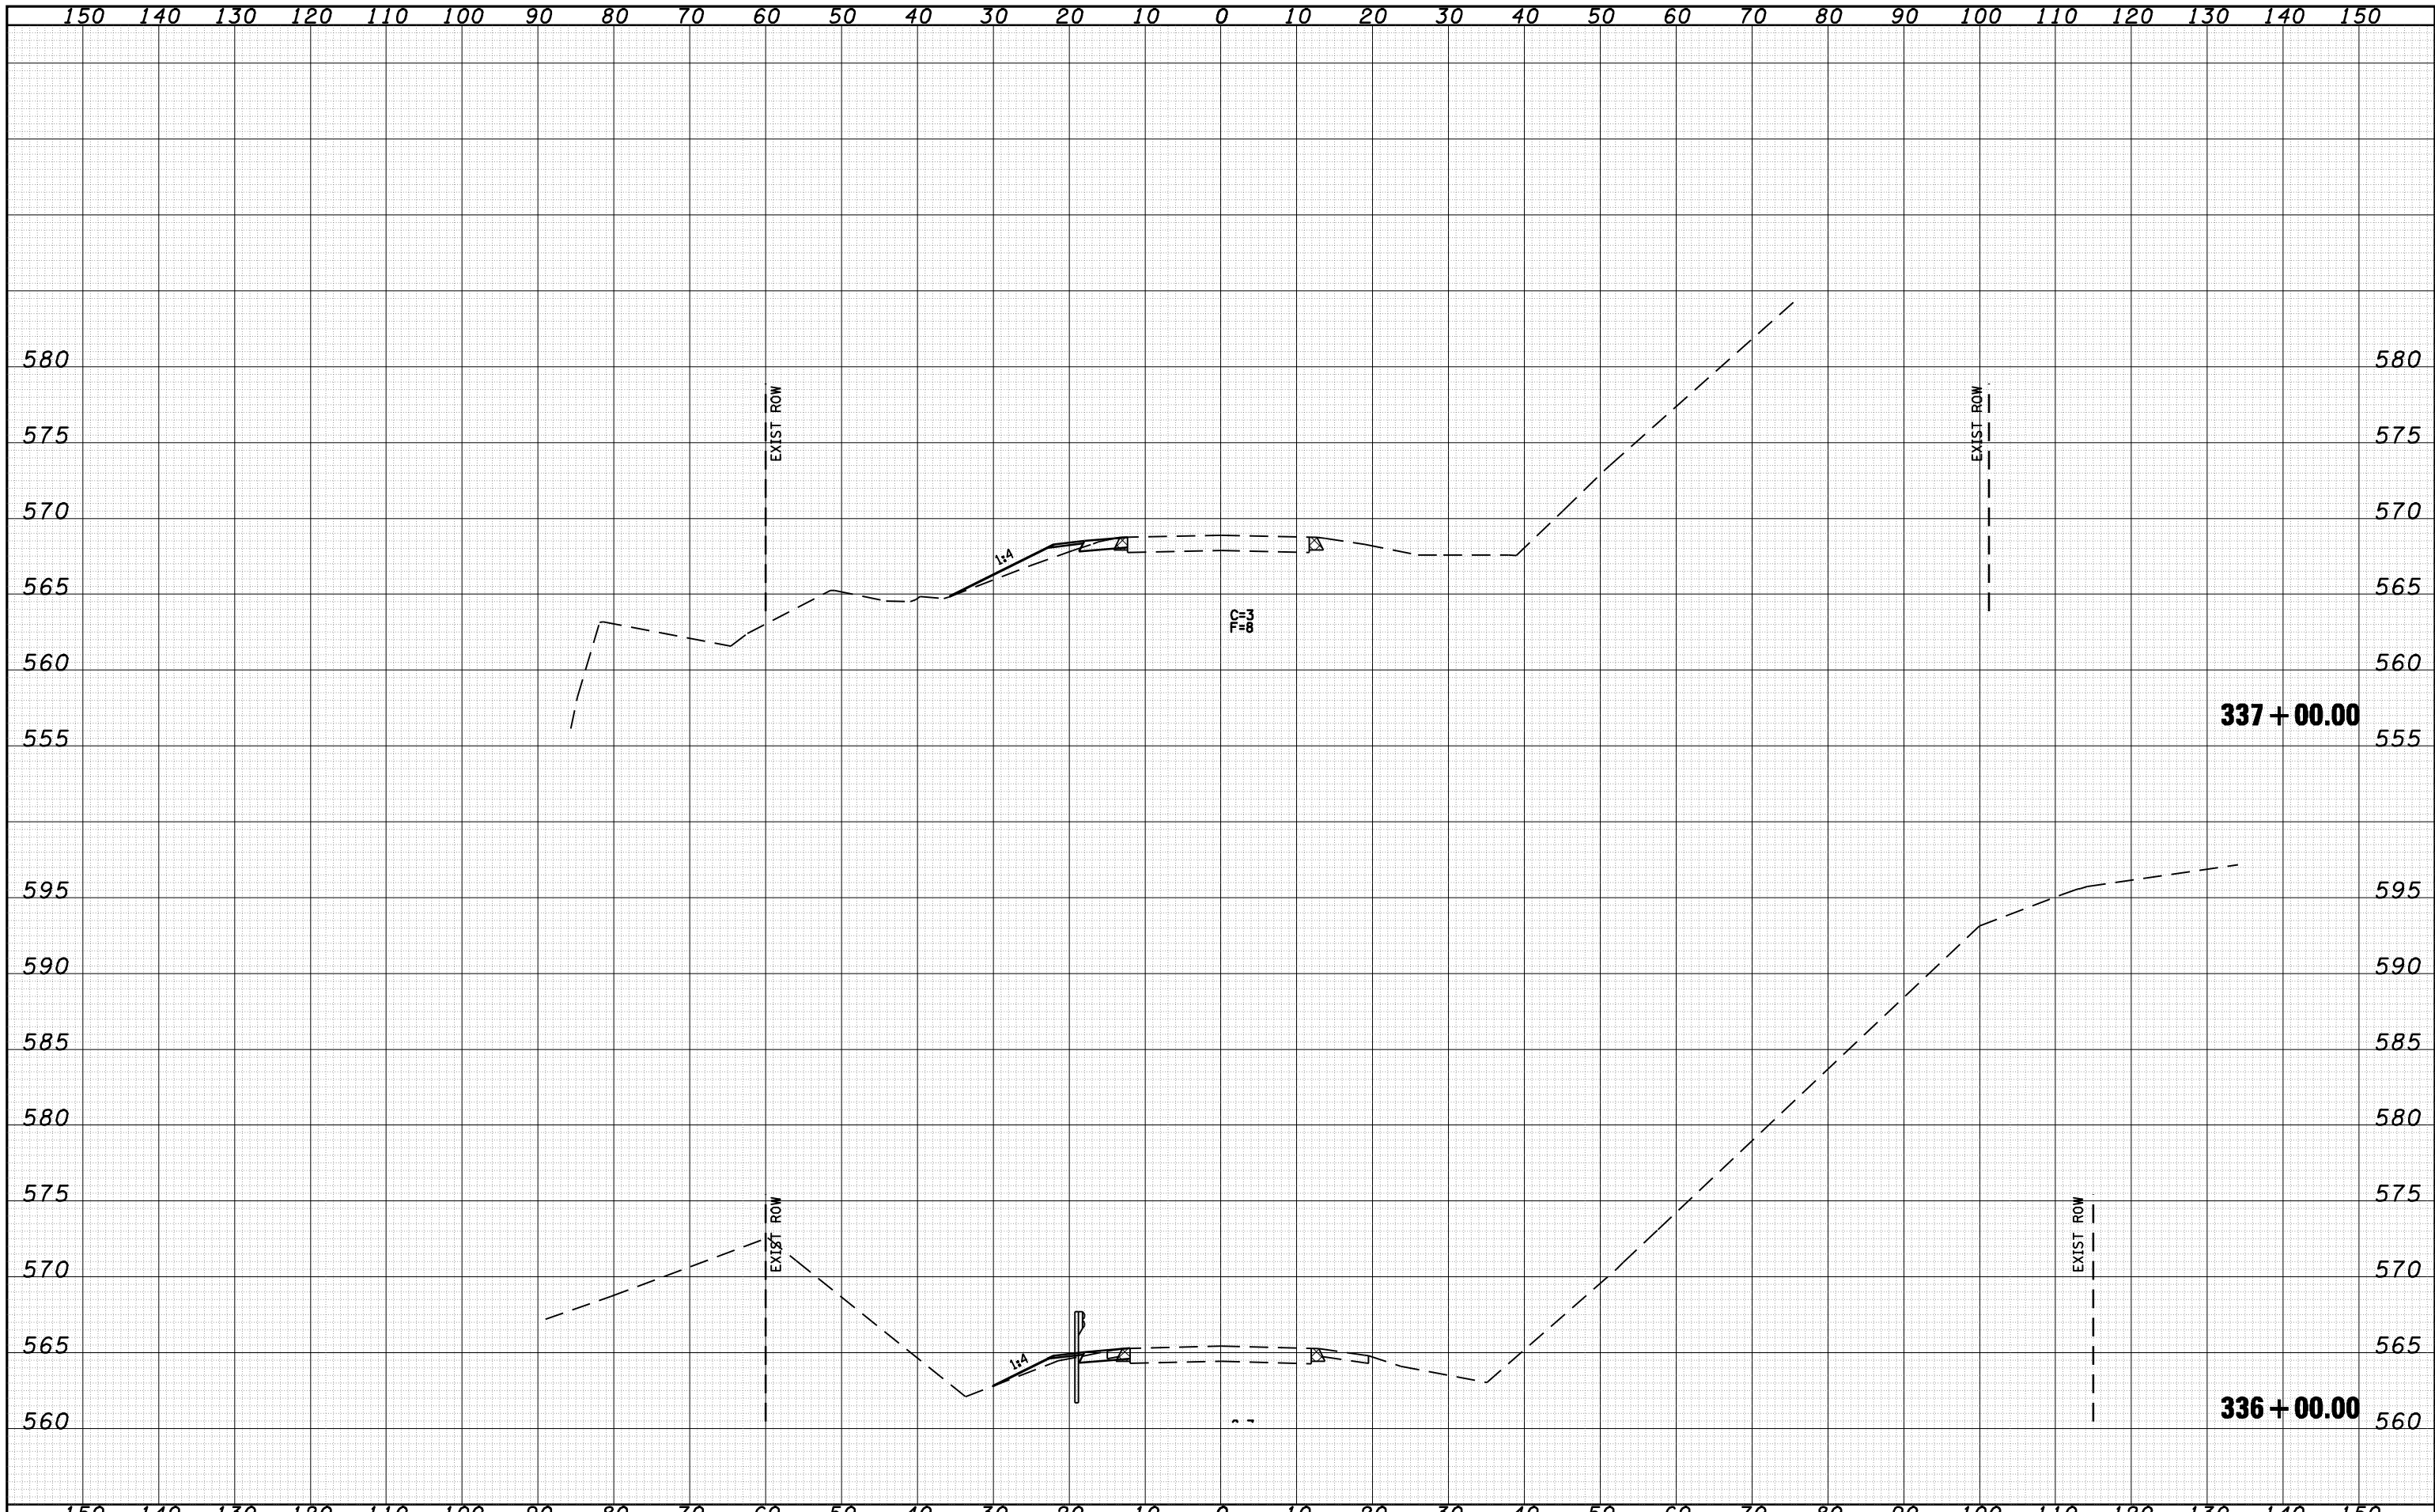

FILE NAME =	USER NAME = laughlinr1	DESIGNED - ERO	REVISED -	STATE OF ILLINOIS DEPARTMENT OF TRANSPORTATION	CROSS SECTIONS				F.A. RTE.	SECTION	COUNTY	TOTAL SHEETS	SHEET NO.
c:\pwwork\pwidot\LAUGHLINRL\d0159736\09606000	o:\pwwork\pwidot\LAUGHLINRL\d0159736\09606000	DRAWN - RAW	REVISED -		310	(87B)BR	SCHUYLER	80	79				
PLOT SCALE = 20.0000' / IN.		CHECKED - JSA	REVISED -		SCALE: 1:10H 1:5V				SHEET NO. 31 OF 32 SHEETS		STA. 336+00.00 TO STA. 337+00.00		CONTRACT NO. 72B95
PLOT DATE = Sep-01-2009 06:58:31AM		DATE - 01/30/09	REVISED -						FED. ROAD DIST. NO.		ILLINOIS FED. AID PROJECT		