


DATE	
BY	
FINAL SURVEY	SURVEYED
NOTE BOOK	PLOTTED
NO.	TEMPLATE
	AREAS
	CHECKED

DATE	
BY	
ORIGINAL SURVEY	SURVEYED
NOTE BOOK	PLOTTED
NO.	TEMPLATE
	AREAS
	CHECKED

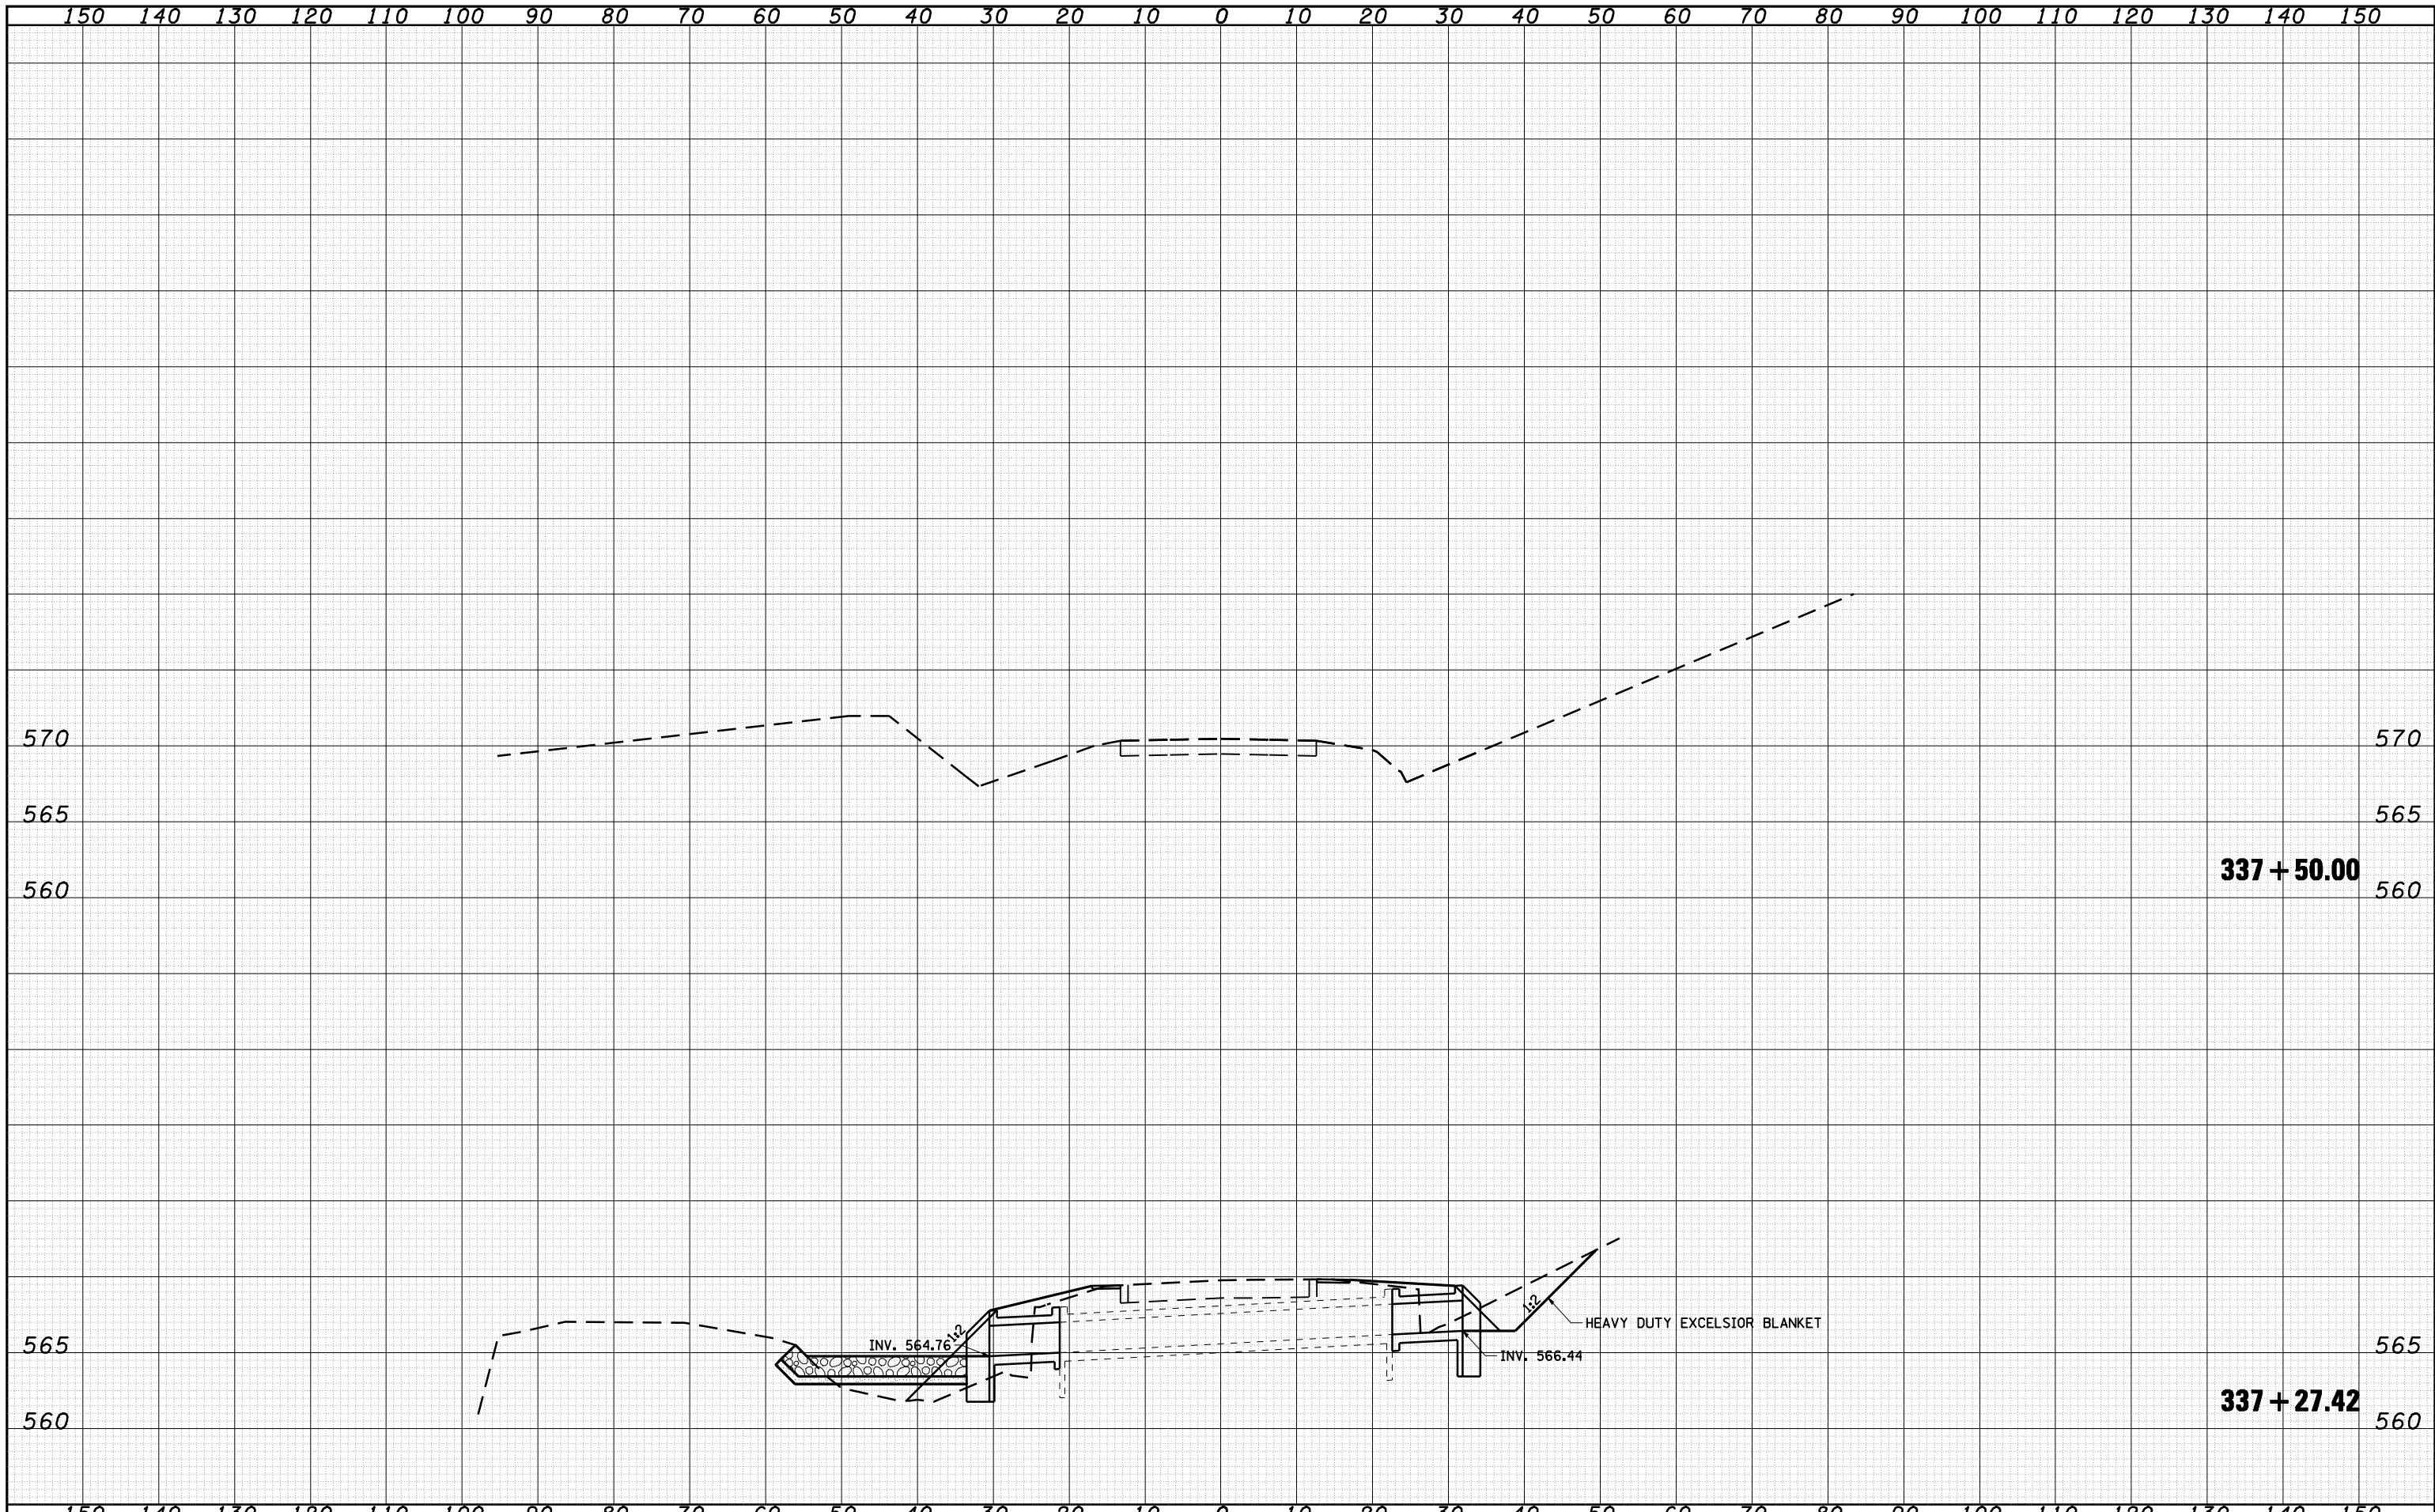

FILE NAME =	USER NAME = laughlinr1	DESIGNED - ERO	REVISED -	<b>STATE OF ILLINOIS DEPARTMENT OF TRANSPORTATION</b>	<b>CROSS SECTIONS</b>				F.A. RTE.	SECTION	COUNTY	TOTAL SHEETS	SHEET NO.
c:\pwork\pwork\LAUGHLINRL\d0159736\09606000	o:\pwork\pwork\LAUGHLINRL\d0159736\09606000	DRAWN - RAW	REVISED -		310	(87B)BR	SCHUYLER	80	80				
PLOT SCALE = 20.0000 ' / IN.		CHECKED - JSA	REVISED -		CONTRACT NO. 72B95								
PLOT DATE = Sep-01-2009 02:19:34PM		DATE - 01/30/09	REVISED -		SCALE: 1:10H 1:5V SHEET NO. 32 OF 32 SHEETS STA. 337+27.42 TO STA. 337+27.42								
											FED. ROAD DIST. NO. ILLINOIS FED. AID PROJECT		