


|           |    |      |
|-----------|----|------|
| FINAL     | BY | DATE |
| SURVEYED  |    |      |
| NOTE BOOK |    |      |
| TEMPLATE  |    |      |
| AREAS     |    |      |
| CHECKED   |    |      |
| NO.       |    |      |

|           |    |      |
|-----------|----|------|
| ORIGINAL  | BY | DATE |
| SURVEYED  |    |      |
| NOTE BOOK |    |      |
| TEMPLATE  |    |      |
| AREAS     |    |      |
| CHECKED   |    |      |
| NO.       |    |      |

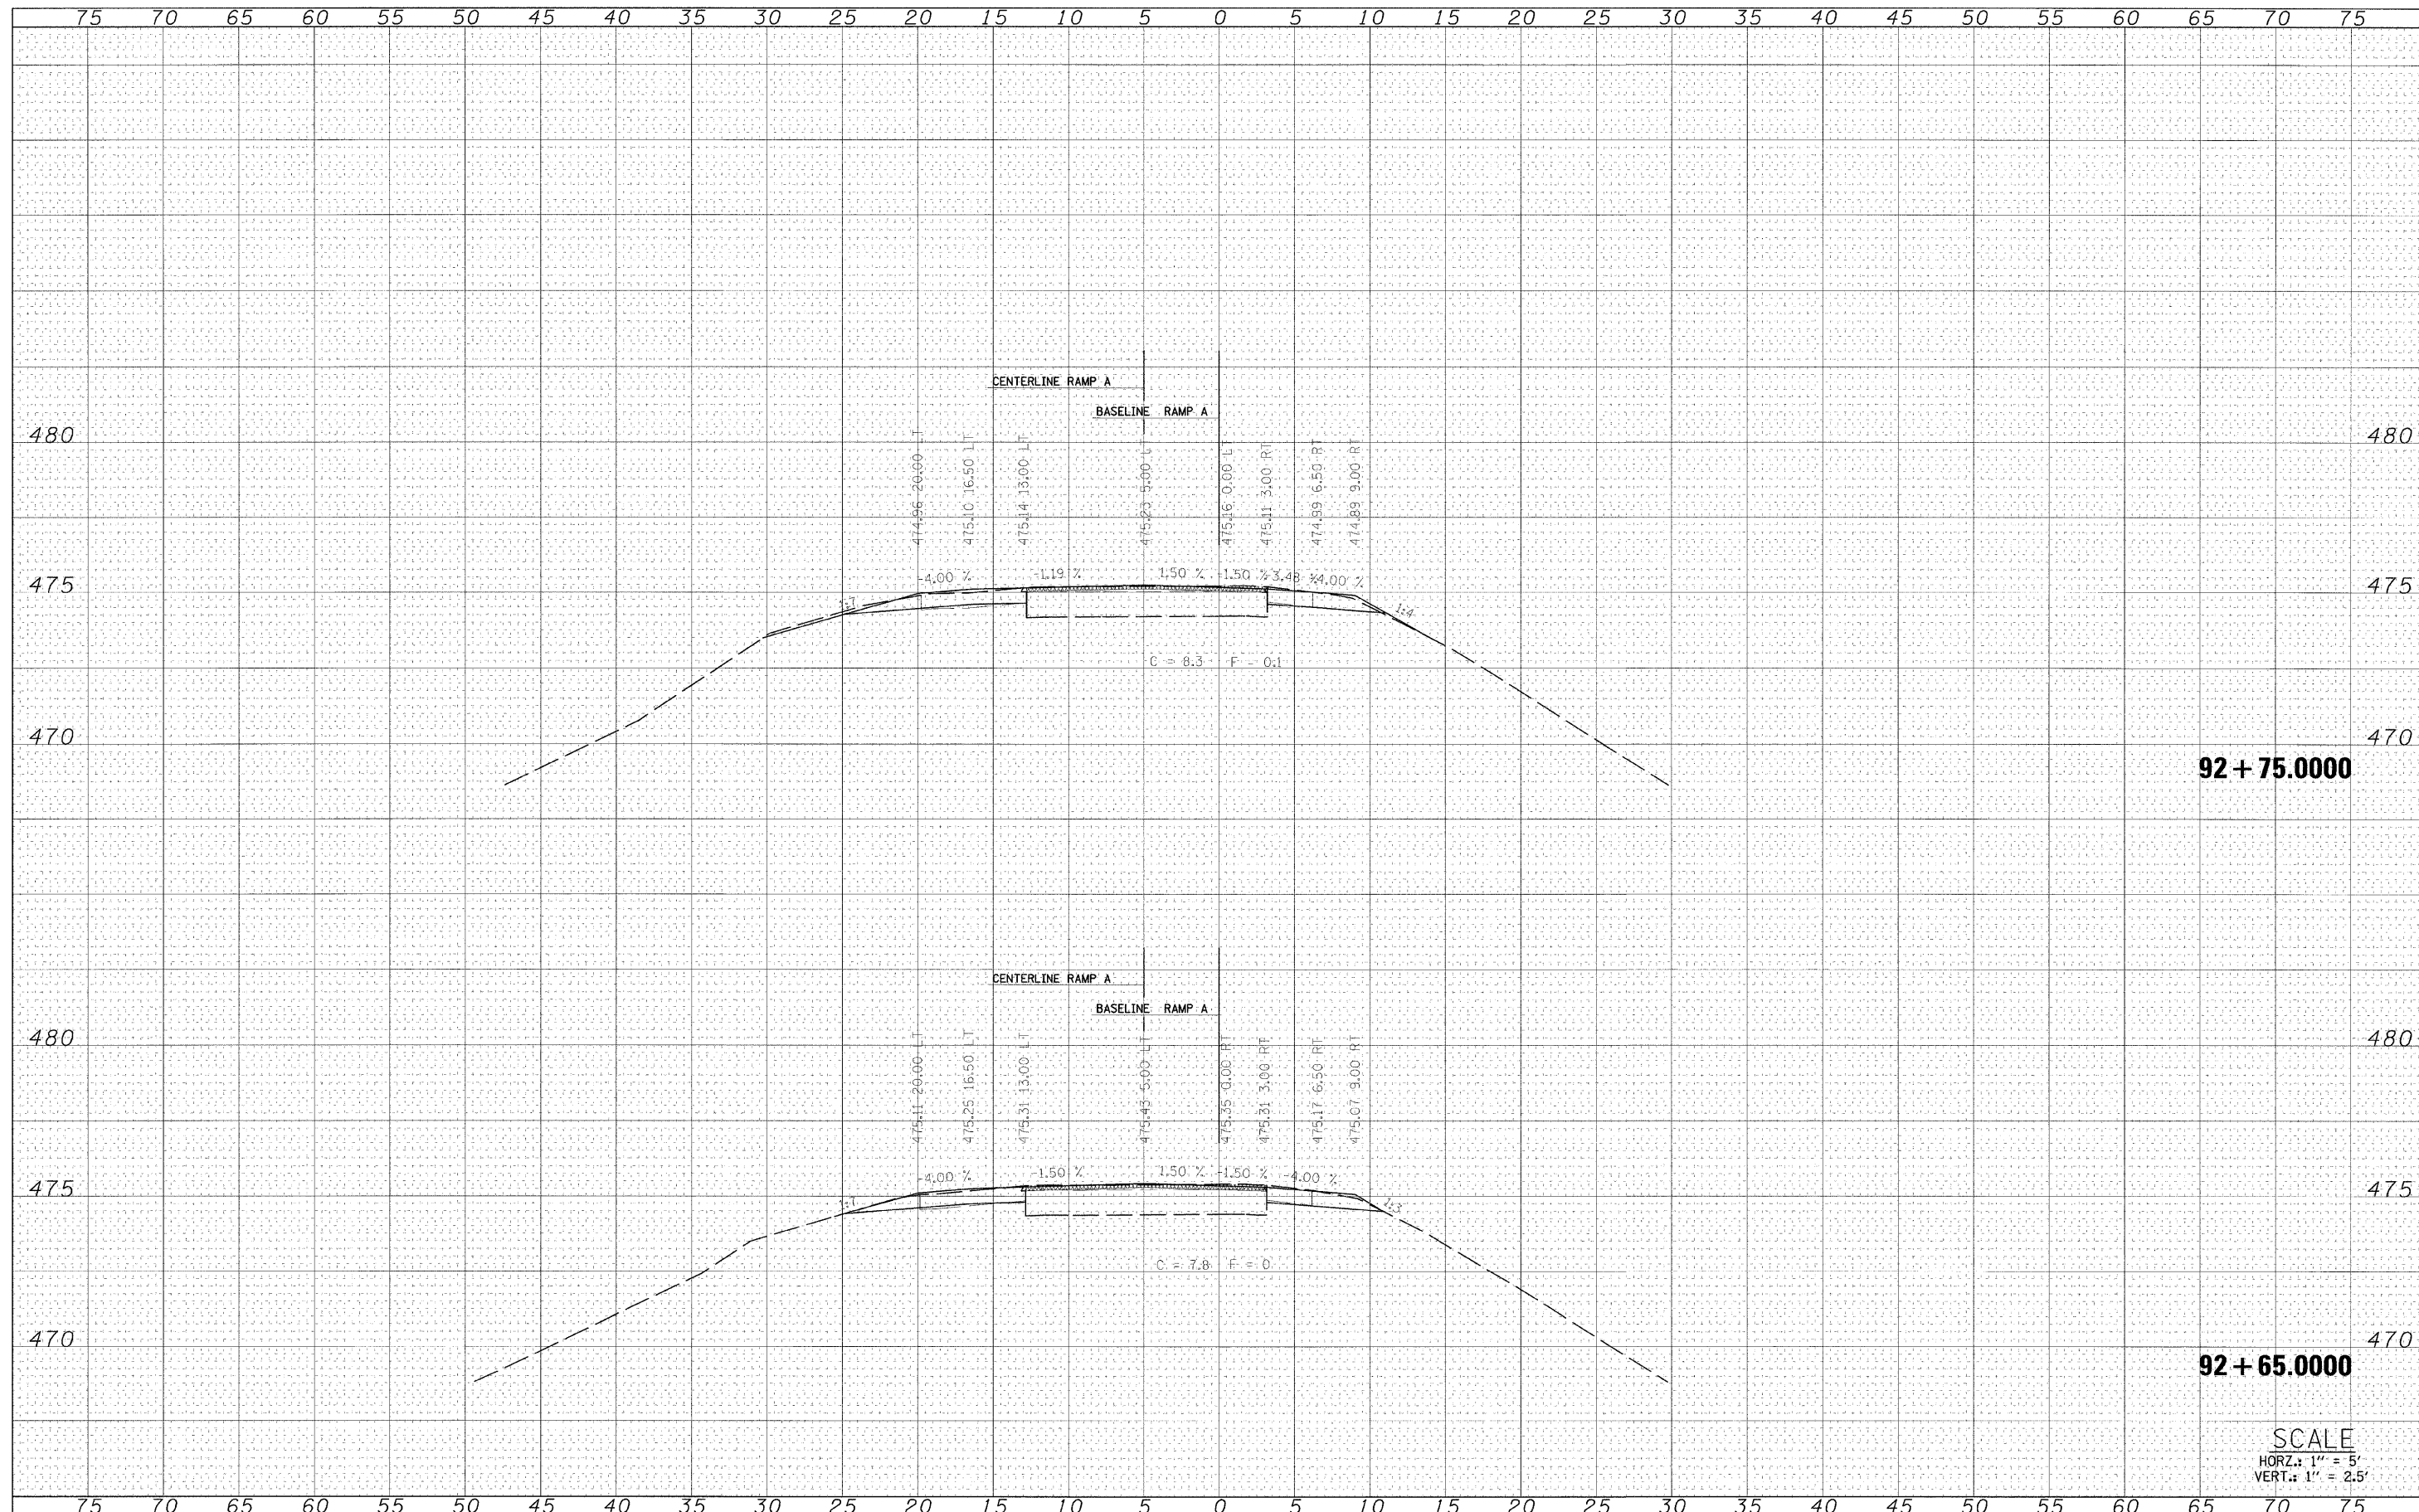

|             |                       |                |           |   |                                |                    |                          |                                    |                     |           |                  |
|-------------|-----------------------|----------------|-----------|---|--------------------------------|--------------------|--------------------------|------------------------------------|---------------------|-----------|------------------|
| FILE NAME = | USER NAME = *USER*    | DESIGNED - SMK | REVISED - | <b>STATE OF ILLINOIS<br/>DEPARTMENT OF TRANSPORTATION</b> | <b>U.S. BUSINESS 50 RAMP A</b> | F.A.S. RTE.        | SECTION                  | COUNTY                             | TOTAL SHEETS        | SHEET NO. |                  |
| *FILEL*     | PLOT SCALE = \$SCALE* | DRAWN - SRS    | REVISED - |   |                                | 1807               | (51-23HD)-6B-1           | LAWRENCE                           | 60                  | 43        |                  |
|             | PLOT DATE = \$DATE*   | CHECKED -      | REVISED - |   |                                | CONTRACT NO. 74115 |                          |                                    |                     |           |                  |
|             |                       | DATE -         | REVISED - |   |                                | SCALE:             | SHEET NO. 3 OF 20 SHEETS | STA. 92+65.0000 TO STA. 92+75.0000 | FED. ROAD DIST. NO. | ILLINOIS  | FED. AID PROJECT |