


FINAL SURVEY
 SKIPPED SURVEY
 NOTE BOOK
 AREAS CHECKED

ORIGINAL SURVEY
 SKIPPED SURVEY
 NOTE BOOK
 AREAS CHECKED

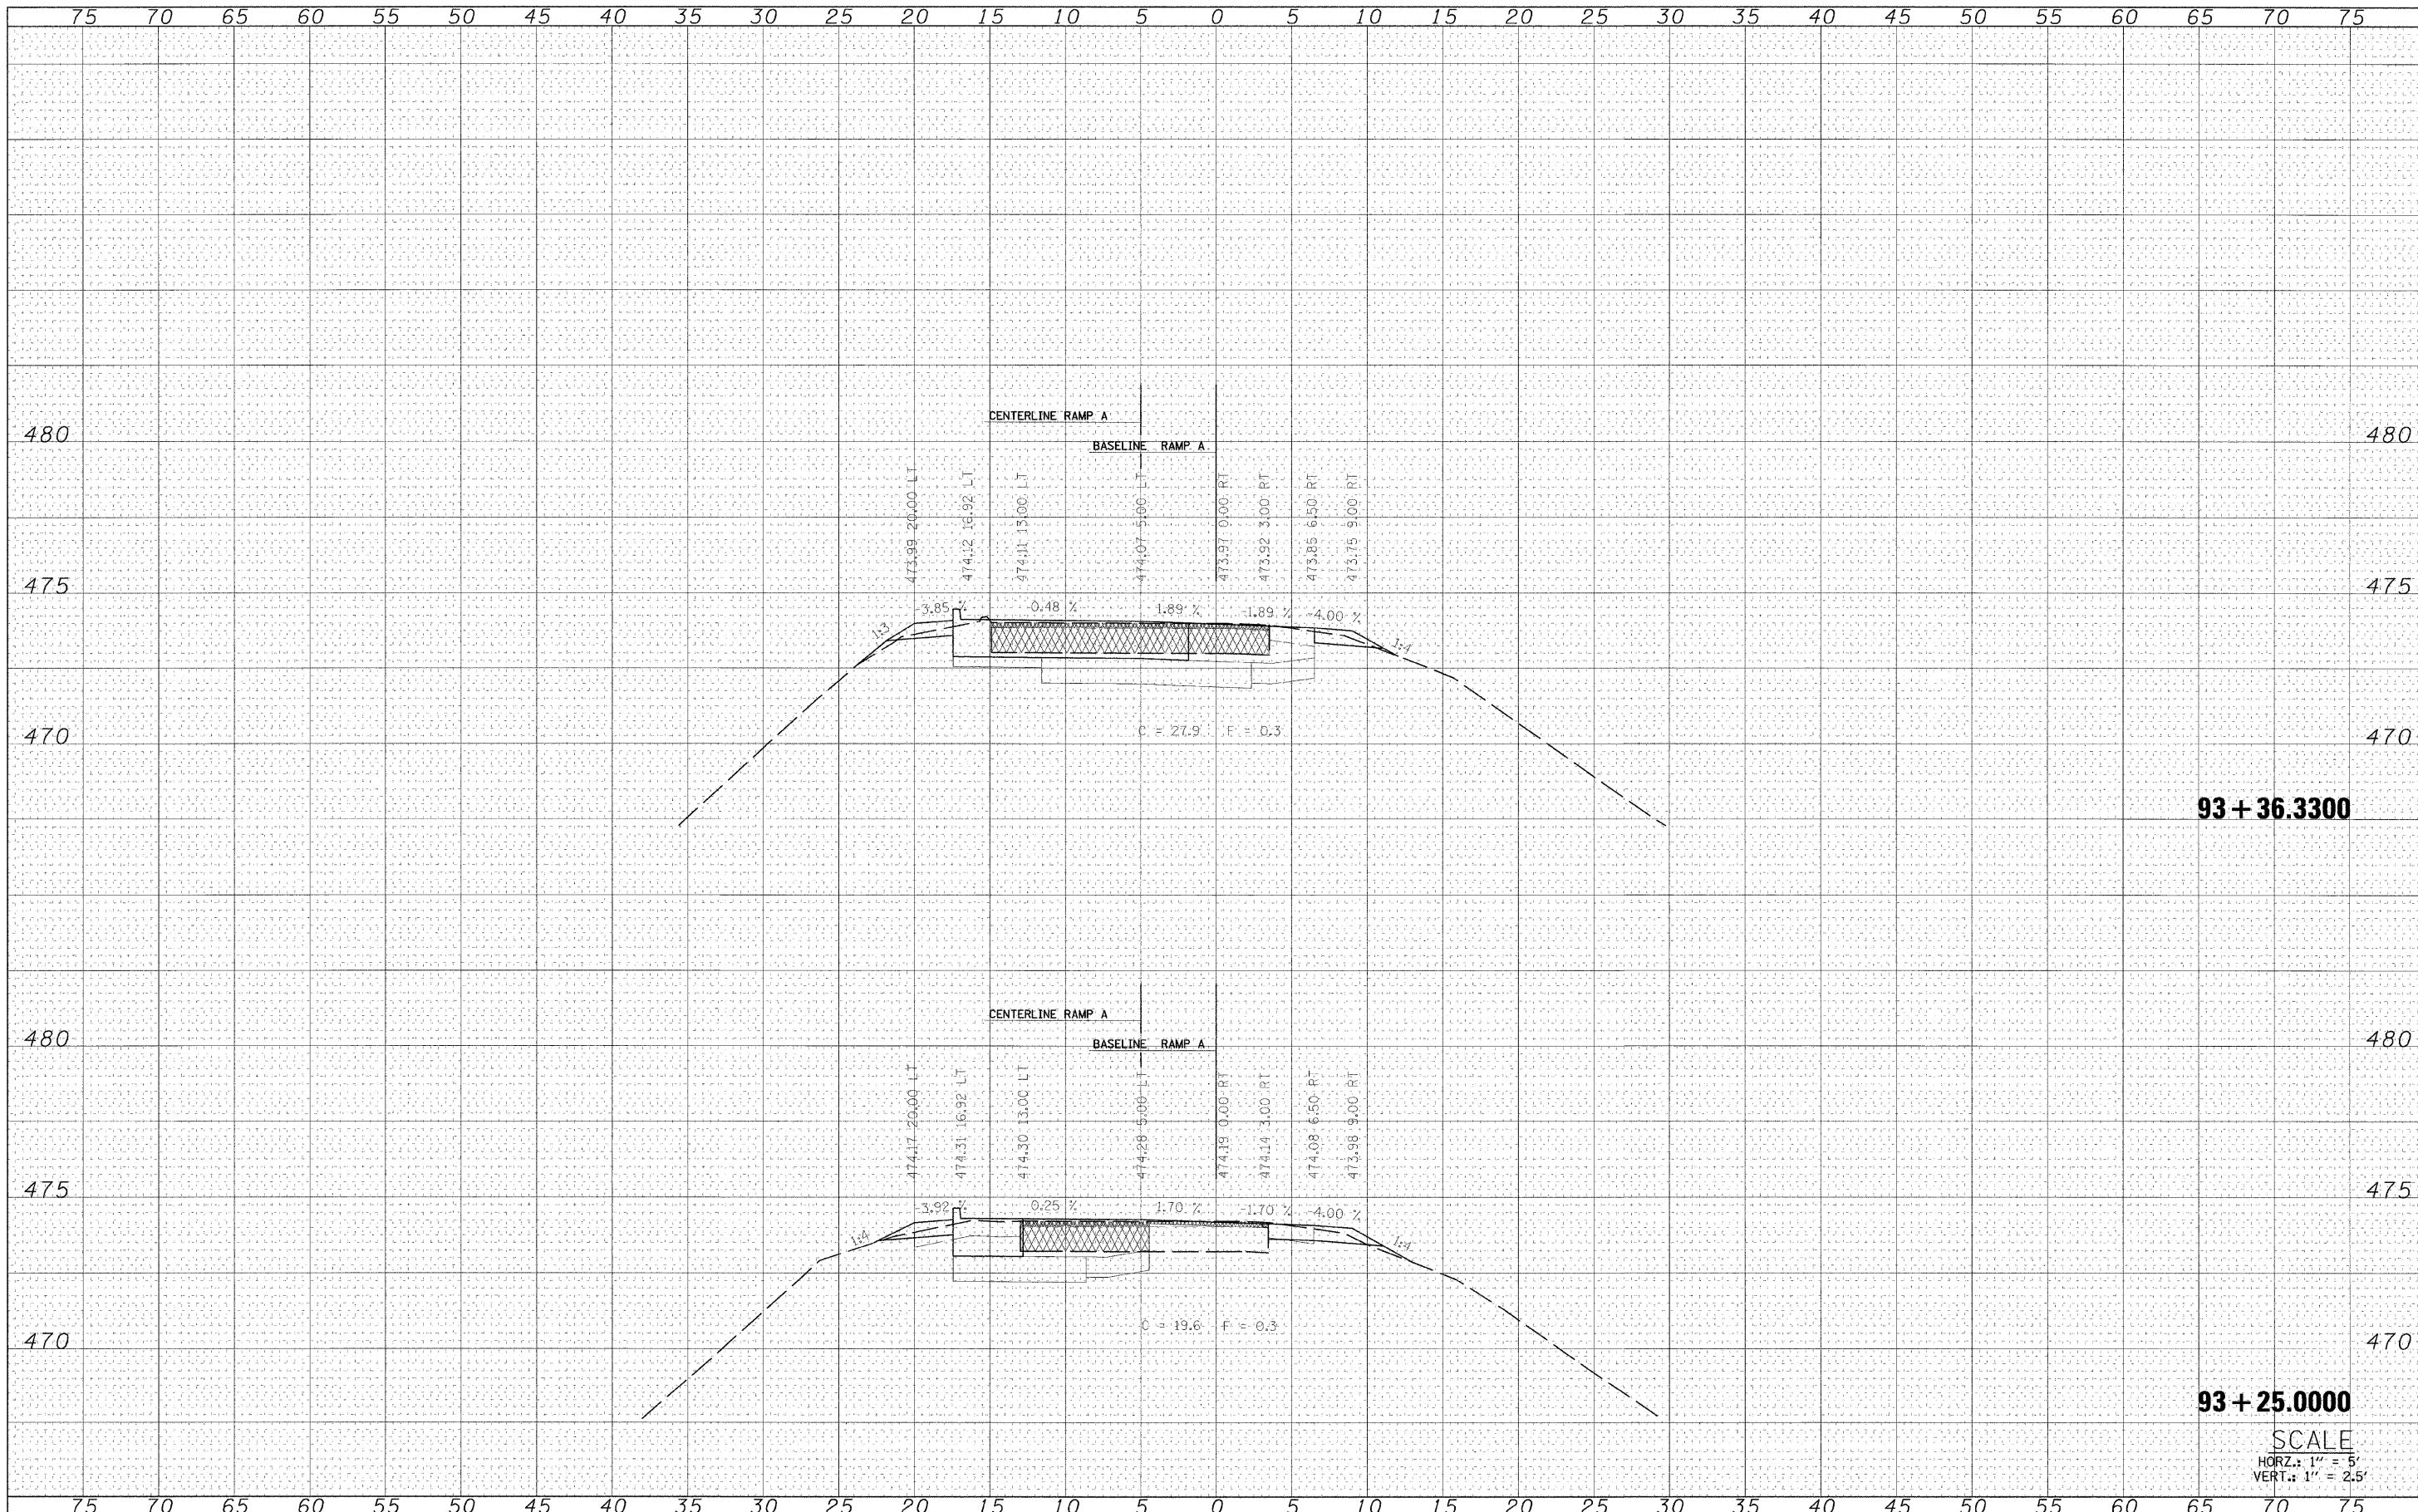

93 + 36.3300

93 + 25.0000

SCALE
 HORZ.: 1" = 5'
 VERT.: 1" = 2.5'

FILE NAME =	USER NAME = #USER#	DESIGNED - SMK	REVISED -	STATE OF ILLINOIS DEPARTMENT OF TRANSPORTATION	U.S. BUSINESS 50 RAMP A	F.A.S. RTE.	SECTION	COUNTY	TOTAL SHEETS	SHEET NO.	
#FILEL#		DRAWN - SRS	REVISED -			1807	(51-23HB)-6B-1	LAWRENCE	60	45	
PLOT SCALE = #SCALE#		CHECKED -	REVISED -			CONTRACT NO. 74115					
PLOT DATE = #DATE#		DATE -	REVISED -			FED. ROAD DIST. NO. [ILLINOIS] FED. AID PROJECT					

SCALE: SHEET NO. 5 OF 20 SHEETS STA. 93+25.0000 TO STA. 93+36.3300