


DATE	
BY	
FINAL SURVEY	
SURVEYED	
NOTE BOOK	
TEMPLATE	
AREAS	
AREAS CHECKED	
NO.	

DATE	
BY	
ORIGINAL SURVEY	
SURVEYED	
NOTE BOOK	
TEMPLATE	
AREAS	
AREAS CHECKED	
NO.	

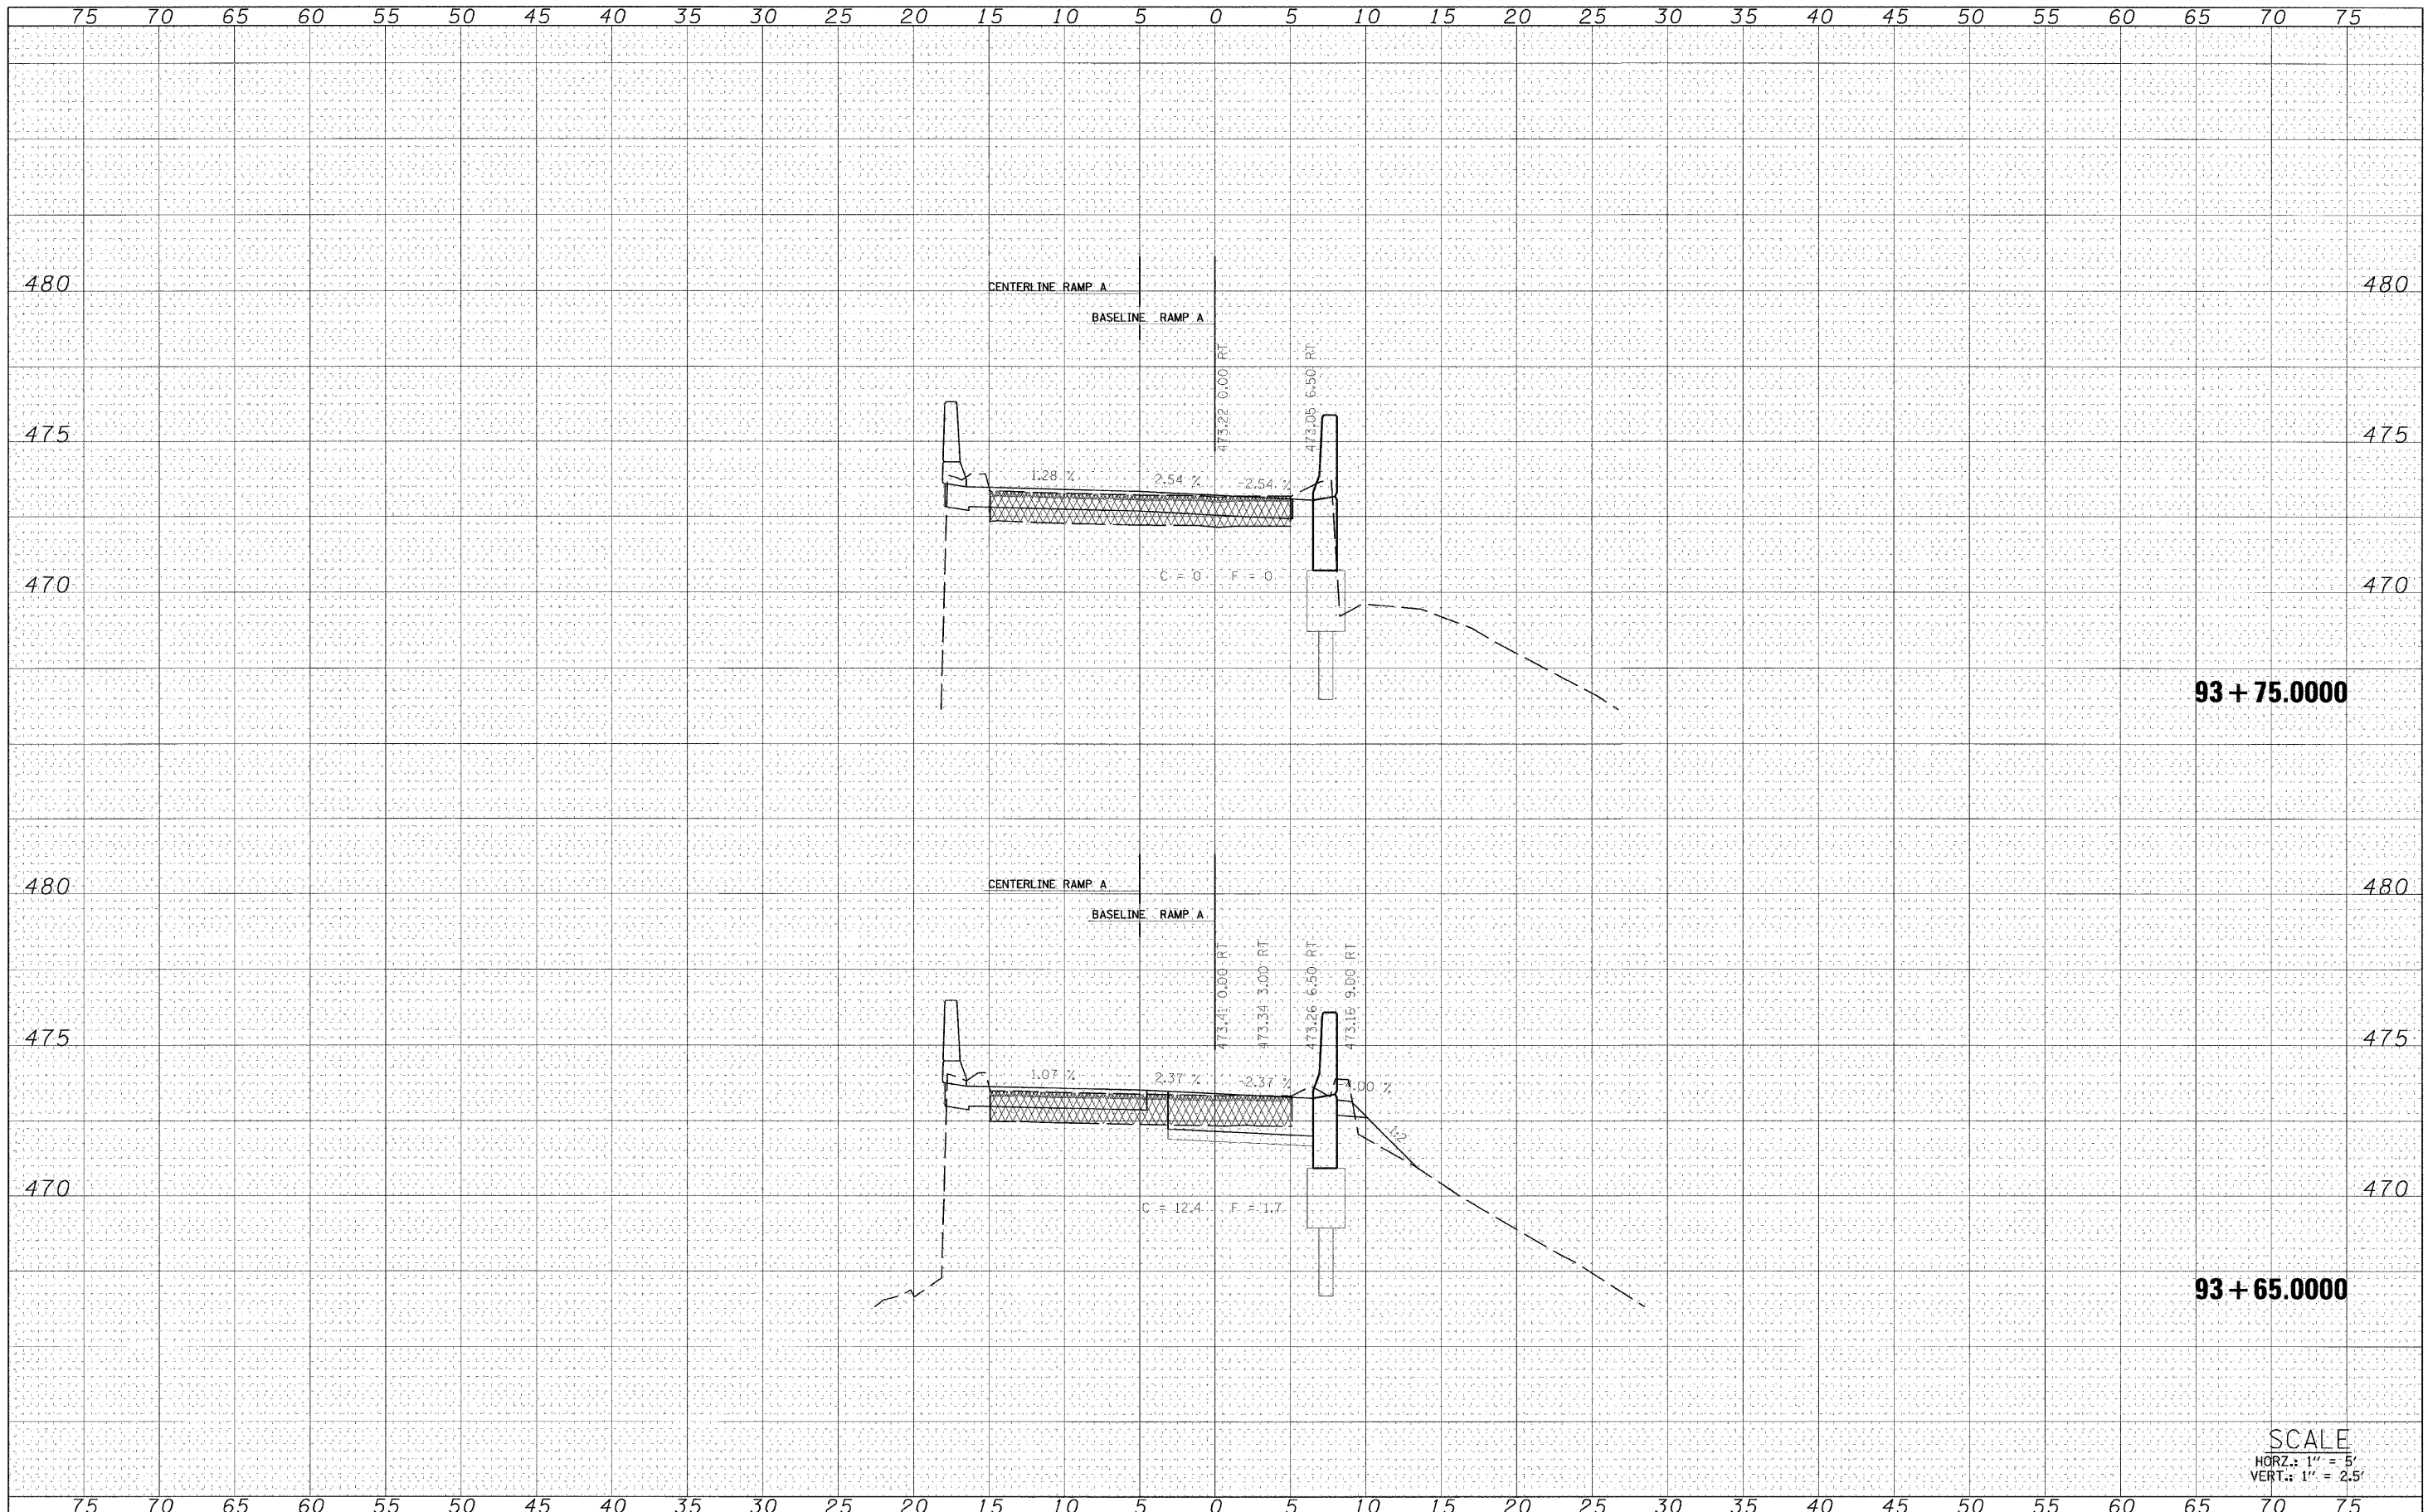

93 + 75.0000

93 + 65.0000

SCALE
 HORZ.: 1" = 5'
 VERT.: 1" = 2.5'

FILE NAME -	USER NAME - #USER#	DESIGNED - SMK	REVISED -	STATE OF ILLINOIS DEPARTMENT OF TRANSPORTATION	U.S. BUSINESS 50 RAMP A	F.A.S. RTE.	SECTION	COUNTY	TOTAL SHEETS	SHEET NO.	
#FILE#		DRAWN - SRS	REVISED -			1807	(51-23HD)-GB-1	LAWRENCE	60	47	
		CHECKED -	REVISED -			CONTRACT NO. 74115					
		DATF -	REVISED -			SCALE:	SHEET NO. 7 OF 20 SHEETS	STA. 93+65.0000 TO STA. 93+75.0000	FED. ROAD DIST. NO.	ILLINOIS	FED. AID PROJECT