


FINAL SURVEY	DATE
SURVEYED	BY
NOTE BOOK	NO.
TEMPLATE	
AREAS CHECKED	

ORIGINAL SURVEY	DATE
SURVEYED	BY
NOTE BOOK	NO.
TEMPLATE	
AREAS CHECKED	

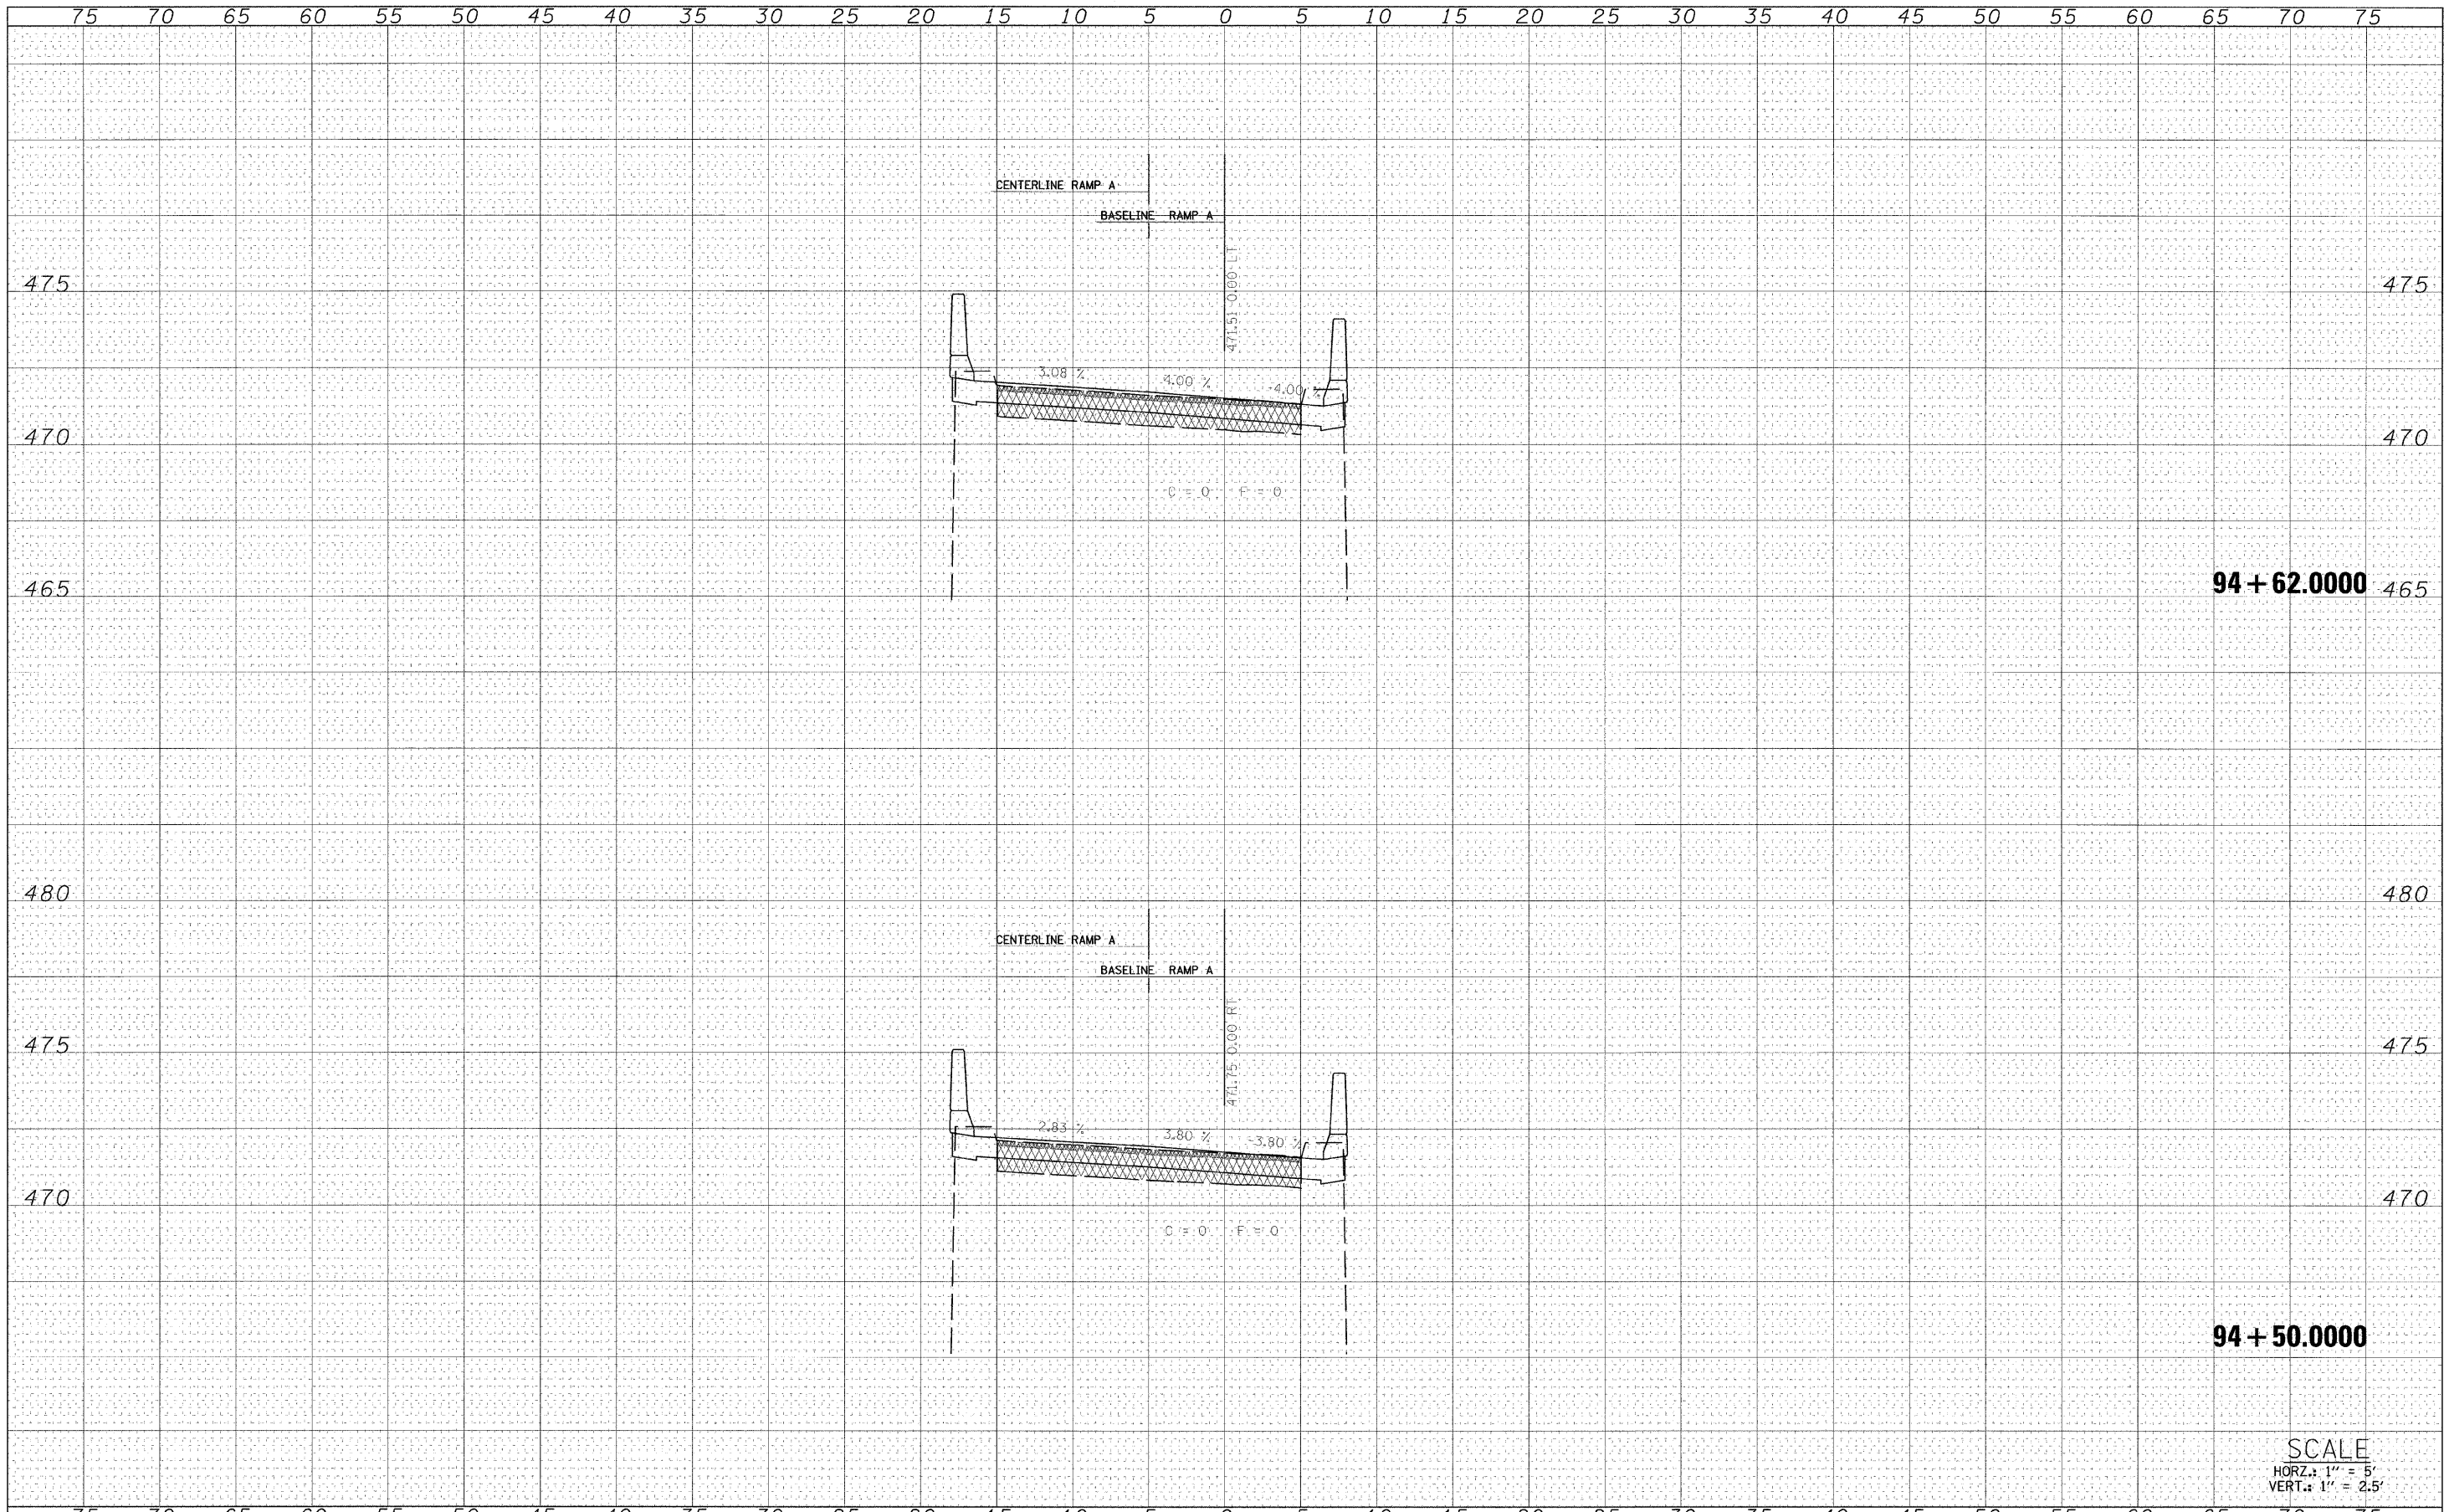

94 + 62.0000

94 + 50.0000

SCALE  
 HORZ.: 1" = 5'  
 VERT.: 1" = 2.5'

FILE NAME =	USER NAME = #USER#	DESIGNED - SMK	REVISED -	<b>STATE OF ILLINOIS</b> <b>DEPARTMENT OF TRANSPORTATION</b>	<b>U.S. BUSINESS 50 RAMP A</b>	F.A.S. RTE.	SECTION	COUNTY	TOTAL SHEETS	SHEET NO.
#FILEL#		DRAWN - SRS	REVISED -			1807	(51-23HD)-6B-1	LAWERNC	60	49
PLOT SCALE = #SCALE#		CHECKED -	REVISED -			CONTRACT NO. 74115				
PLOT DATE = #DATE#		DATE -	REVISED -			FED. ROAD DIST. NO. ILLINOIS FED. AID PROJECT				

SCALE: SHEET NO. 9 OF 20 SHEETS STA. 94+50.0000 TO STA. 94+62.0000