


DATE	
BY	
FINAL SURVEY	
SURVEYED	
NOTE BOOK	
NO.	
AREAS CHECKED	
AREAS CHECKED	

DATE	
BY	
ORIGINAL SURVEY	
SURVEYED	
NOTE BOOK	
NO.	
AREAS CHECKED	
AREAS CHECKED	

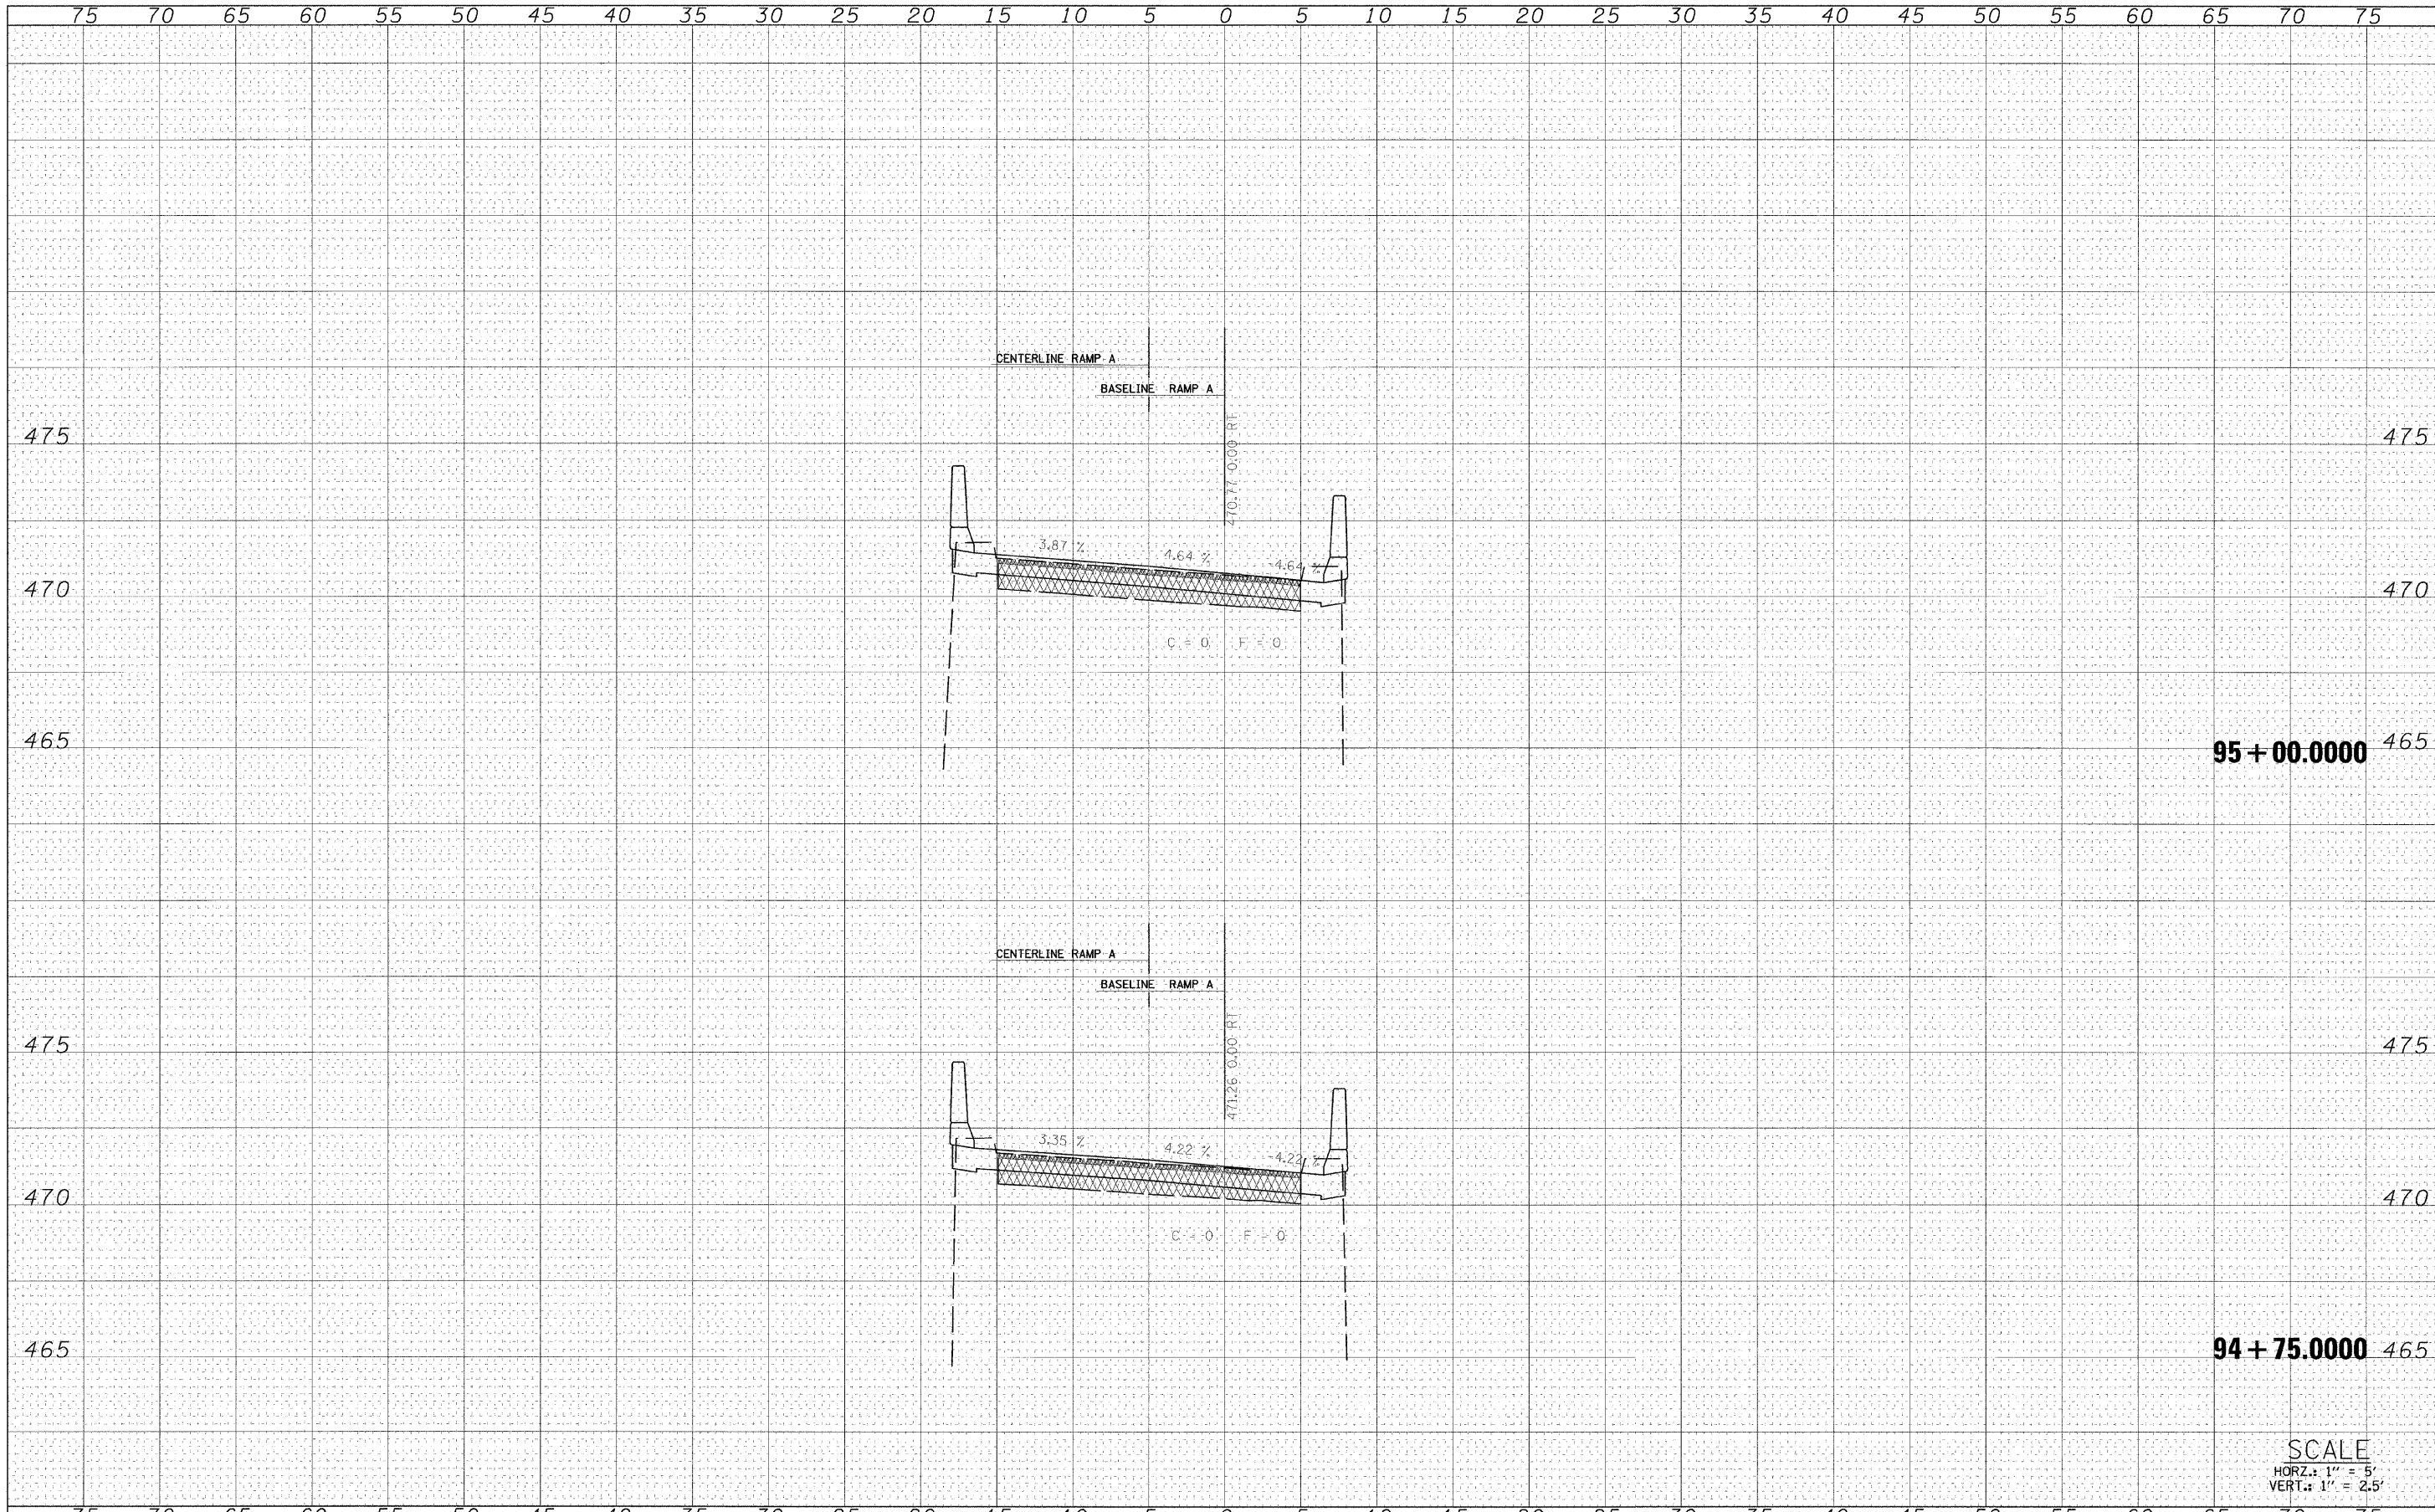

95 + 00.0000

94 + 75.0000

SCALE
 HORZ.: 1" = 5'
 VERT.: 1" = 2.5'

FILE NAME =	USER NAME = #USER*	DESIGNED - SMK	REVISED -	STATE OF ILLINOIS DEPARTMENT OF TRANSPORTATION	U.S. BUSINESS 50 RAMP A	F.A.S. RTE.	SECTION	COUNTY	TOTAL SHEETS	SHEET NO.	
#FILEL#	PLOT SCALE = #SCALE*	DRAWN - SRS	REVISED -			1807	(51-23HB)-6B-1	LAWRENCE	60	50	
	PLOT DATE = #DATE*	CHECKED -	REVISED -			CONTRACT NO. 74115					
		DATE -	REVISED -			SCALE:	SHEET NO. 10 OF 20 SHEETS	STA. 94+75.0000 TO STA. 95+00.0000	FED. ROAD DIST. NO.	ILLINOIS FED. AID PROJECT	