


FINAL SURVEY BY DATE  
 SURVEYED BY DATE  
 NOTE BOOK NO. \_\_\_\_\_  
 TEMPLATE AREAS CHECKED

ORIGINAL SURVEY BY DATE  
 SURVEYED BY DATE  
 NOTE BOOK NO. \_\_\_\_\_  
 TEMPLATE AREAS CHECKED

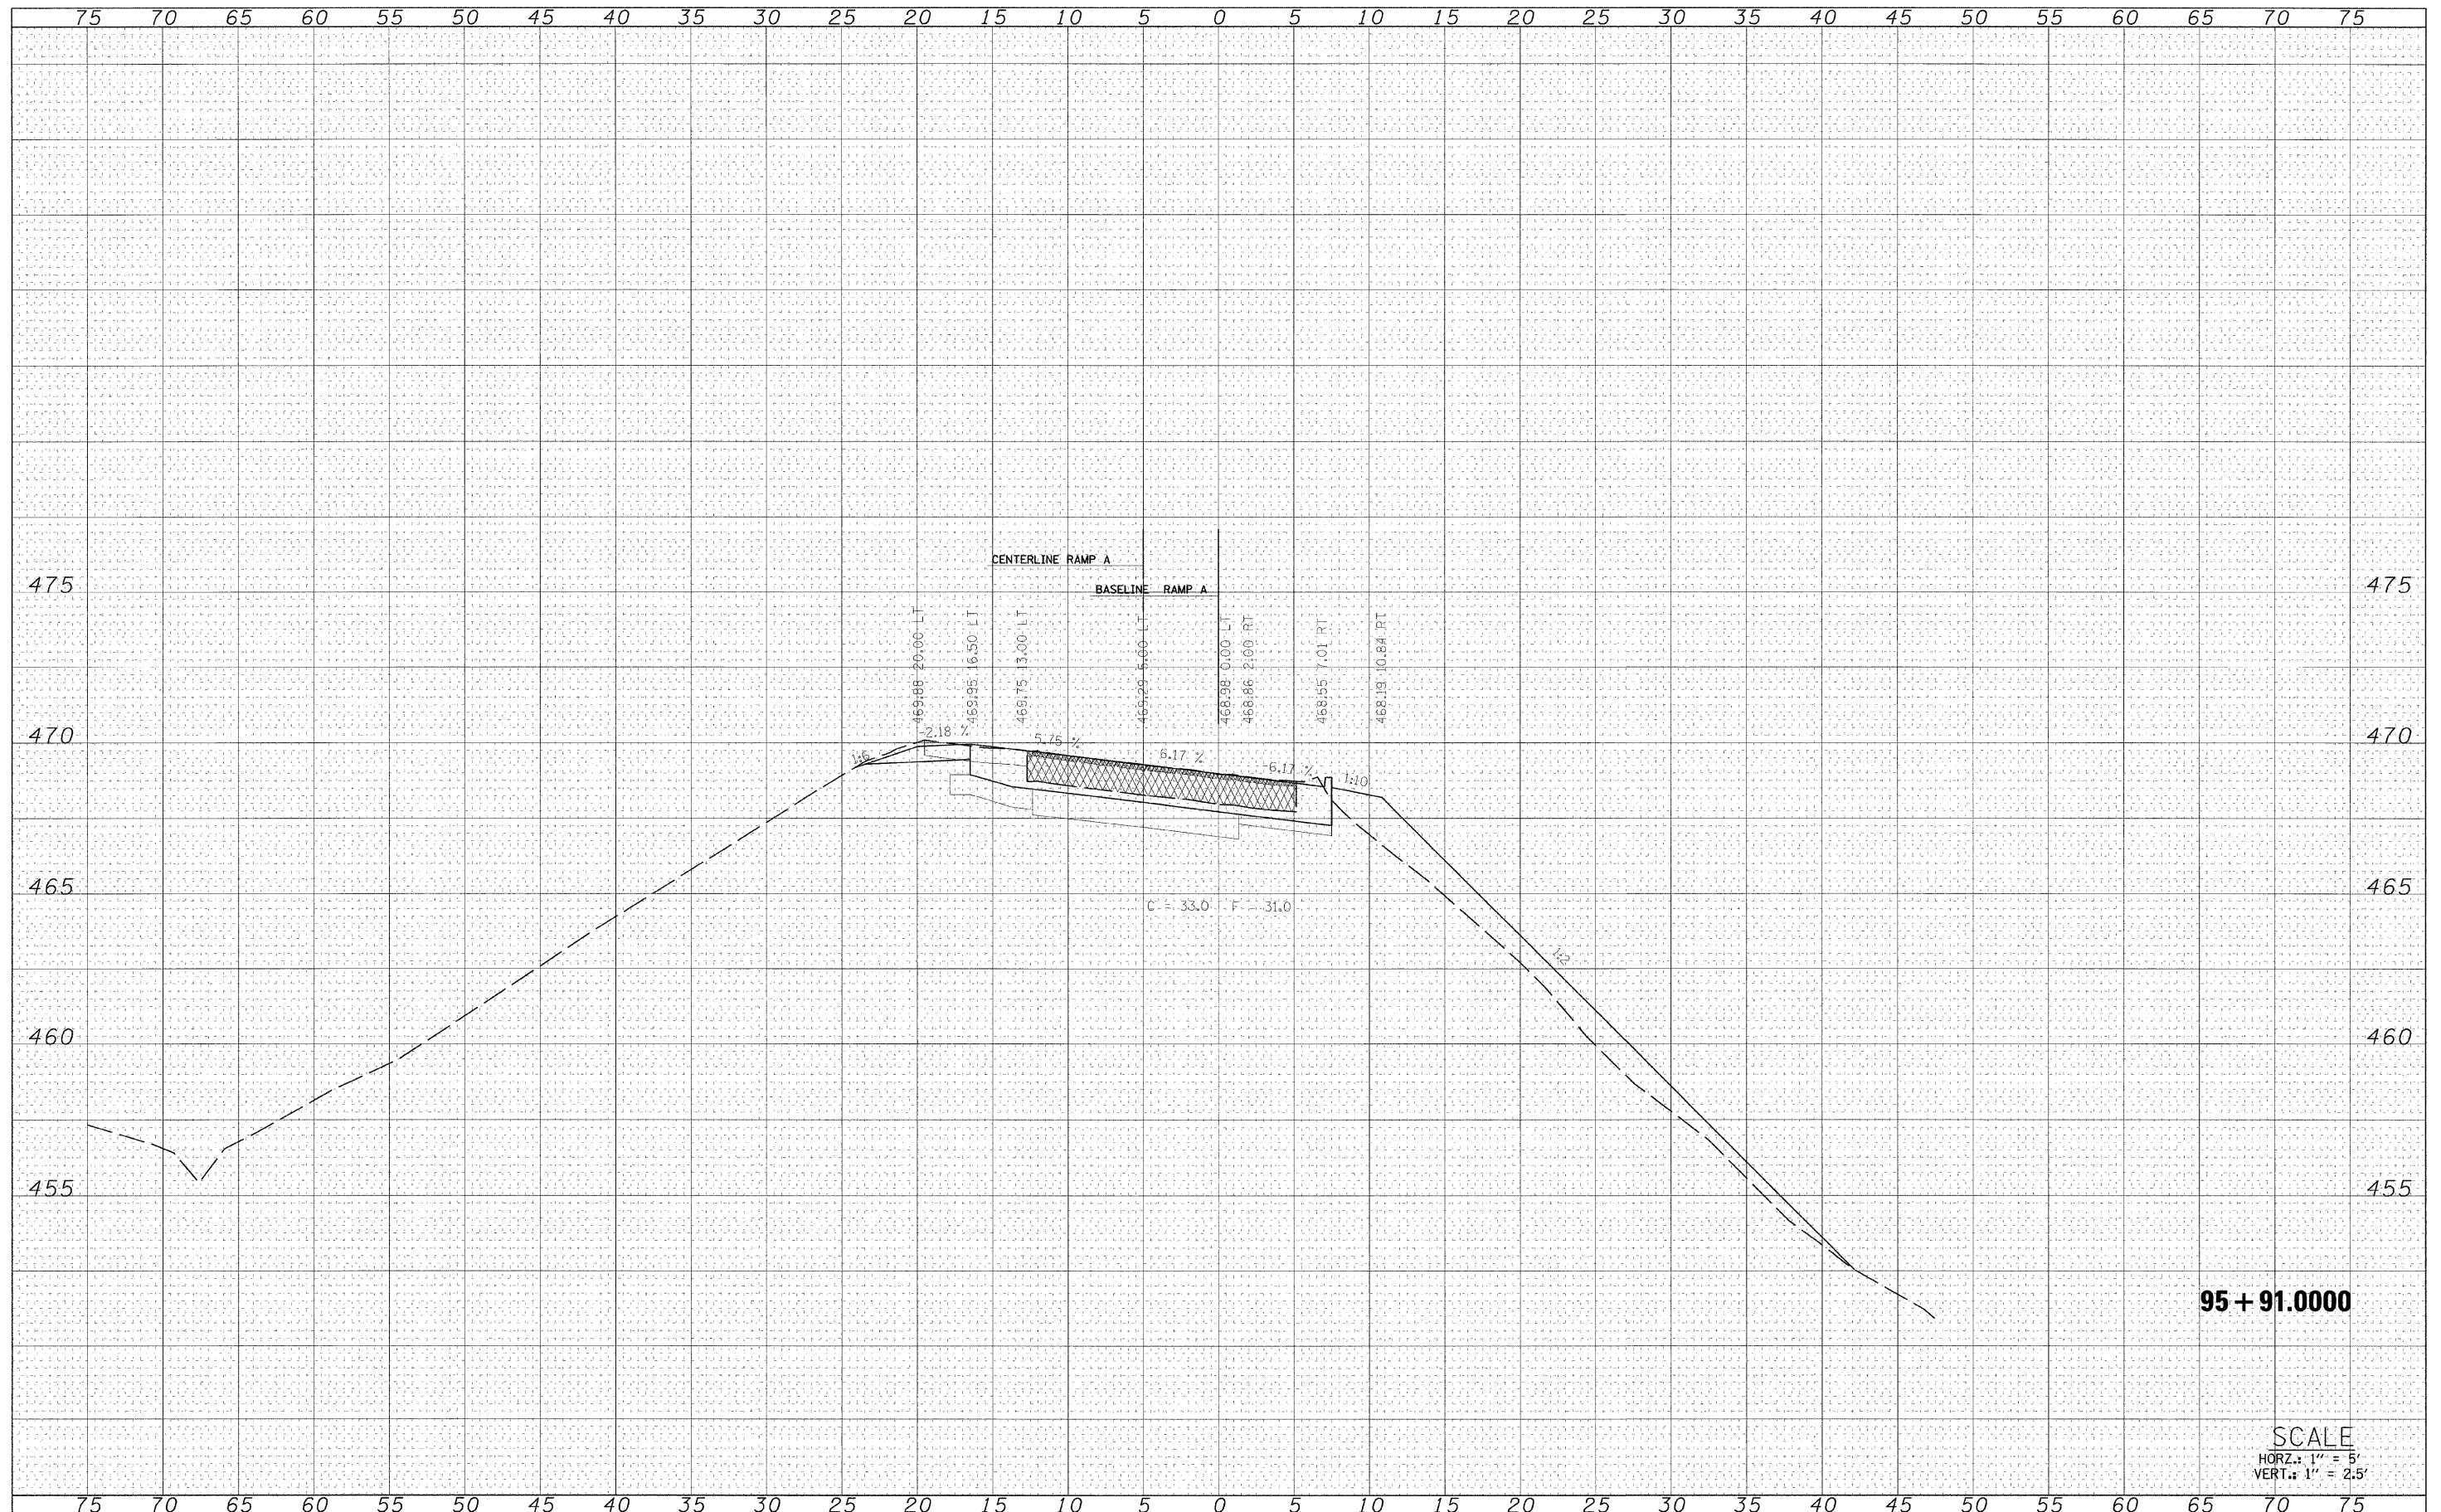

95 + 91.0000

SCALE  
 HORZ.: 1" = 5'  
 VERT.: 1" = 2.5'

FILE NAME =	USER NAME = #USER#	DESIGNED - SMK	REVISED -	<b>STATE OF ILLINOIS DEPARTMENT OF TRANSPORTATION</b>	<b>U.S. BUSINESS 50 RAMP A</b>	F.A.S. RTE.	SECTION	COUNTY	TOTAL SHEETS	SHEET NO.	
#FILEL#	PLOT SCALE = \$SCALE#	DRAWN - SRS	REVISED -			1807	(51-23HB)-6B-1	LAWRENCE	60	54	
	PLOT DATE = #DATE#	CHECKED -	REVISED -			CONTRACT NO. 74115					
		DATE -	REVISED -			SCALE:	SHEET NO. 14 OF 20 SHEETS	STA. 95+91.0000 TO STA. 95+91.0000	FED. ROAD DIST. NO.	ILLINOIS FED. AID PROJECT	