


FINAL SURVEYED BY DATE
 SURVEYED BY DATE
 NOTE BOOK NO. TEMPLATE AREAS CHECKED

ORIGINAL SURVEYED BY DATE
 SURVEYED BY DATE
 NOTE BOOK NO. TEMPLATE AREAS CHECKED

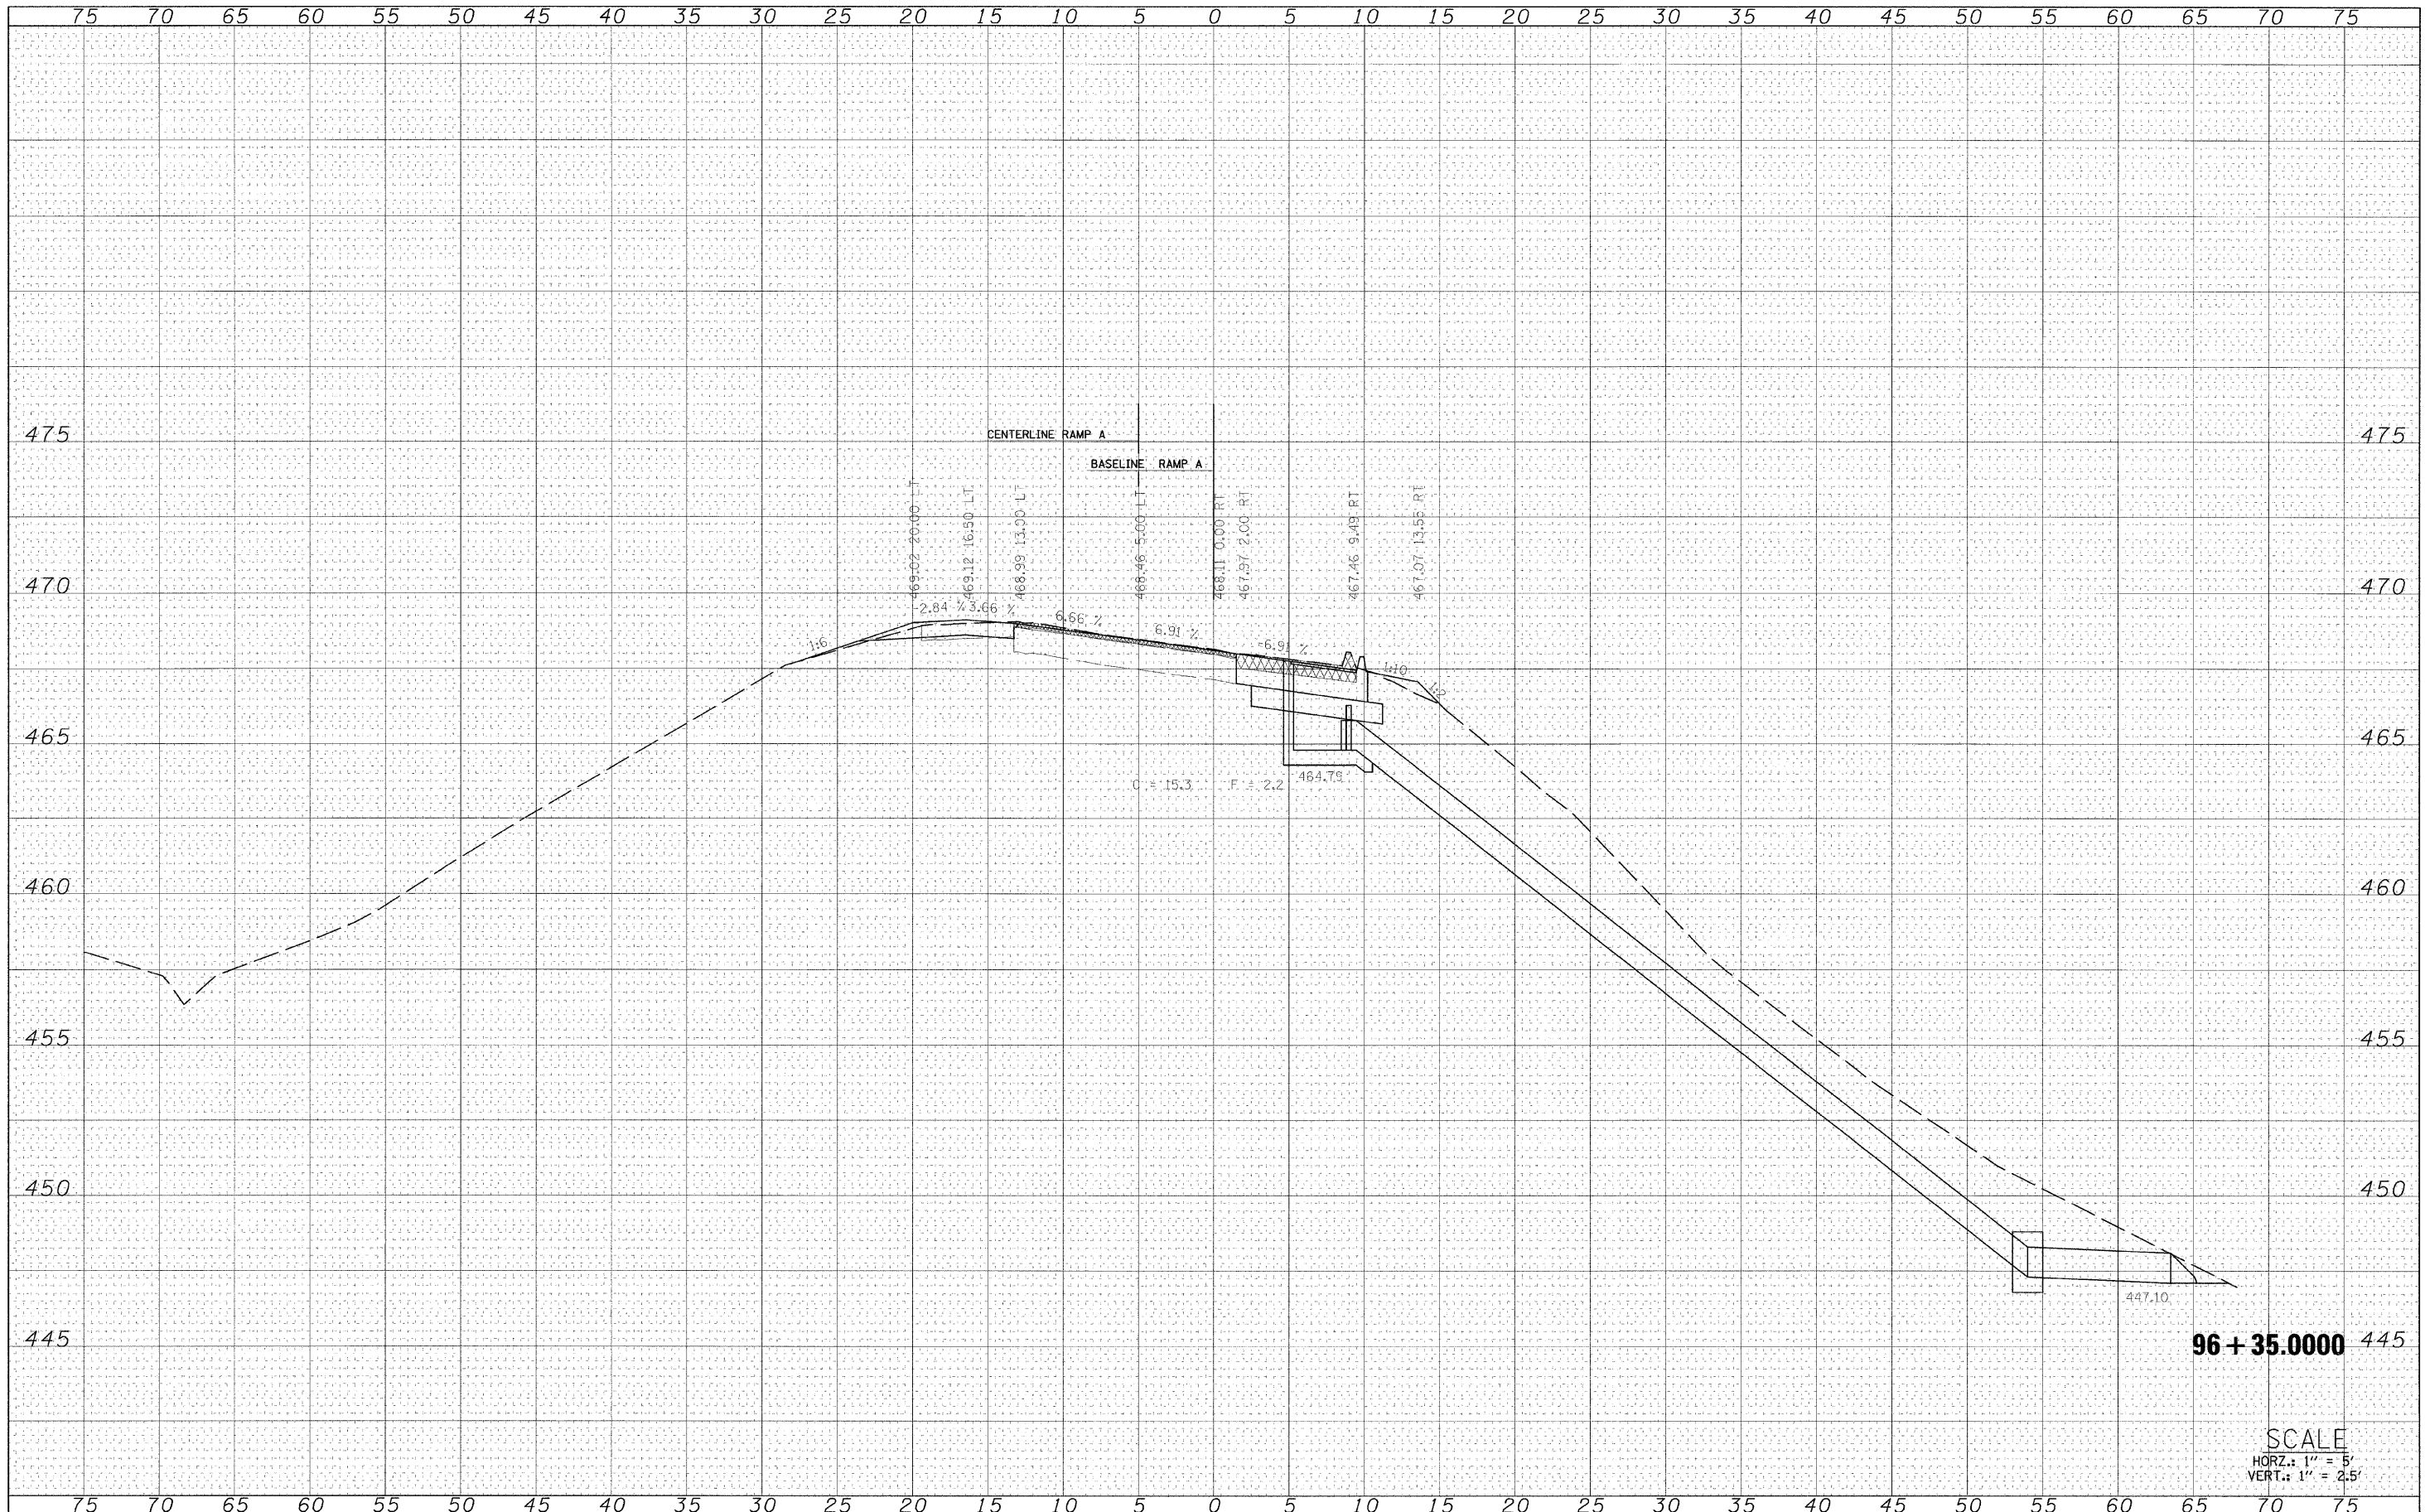

96 + 35.000

SCALE
 HORZ.: 1" = 5'
 VERT.: 1" = 2.5'

FILE NAME =	USER NAME = #USER#	DESIGNED - SMK	REVISED -	STATE OF ILLINOIS DEPARTMENT OF TRANSPORTATION	U.S. BUSINESS 50 RAMP A	F.A.S. RTE.	SECTION	COUNTY	TOTAL SHEETS	SHEET NO.	
#FILE#		DRAWN - SRS	REVISED -			1807	(51-23HB)-6B-1	LAWRENCE	60	57	
PLOT SCALE = #SCALE#		CHECKED -	REVISED -			CONTRACT NO. 74115					
PLOT DATE = #DATE#		DATE -	REVISED -			FED. ROAD DIST. NO. ILLINOIS FED. AID PROJECT					
SCALE:		SHEET NO. 17 OF 20 SHEETS		STA. 96+35.0000 TO STA. 96+35.0000							