


DATE	
BY	
FINAL SURVEY	
SURVEY	
NOTE BOOK	
TEMPLATE	
AREAS CHECKED	
NO.	

DATE	
BY	
ORIGINAL SURVEY	
SURVEY	
NOTE BOOK	
TEMPLATE	
AREAS CHECKED	
NO.	

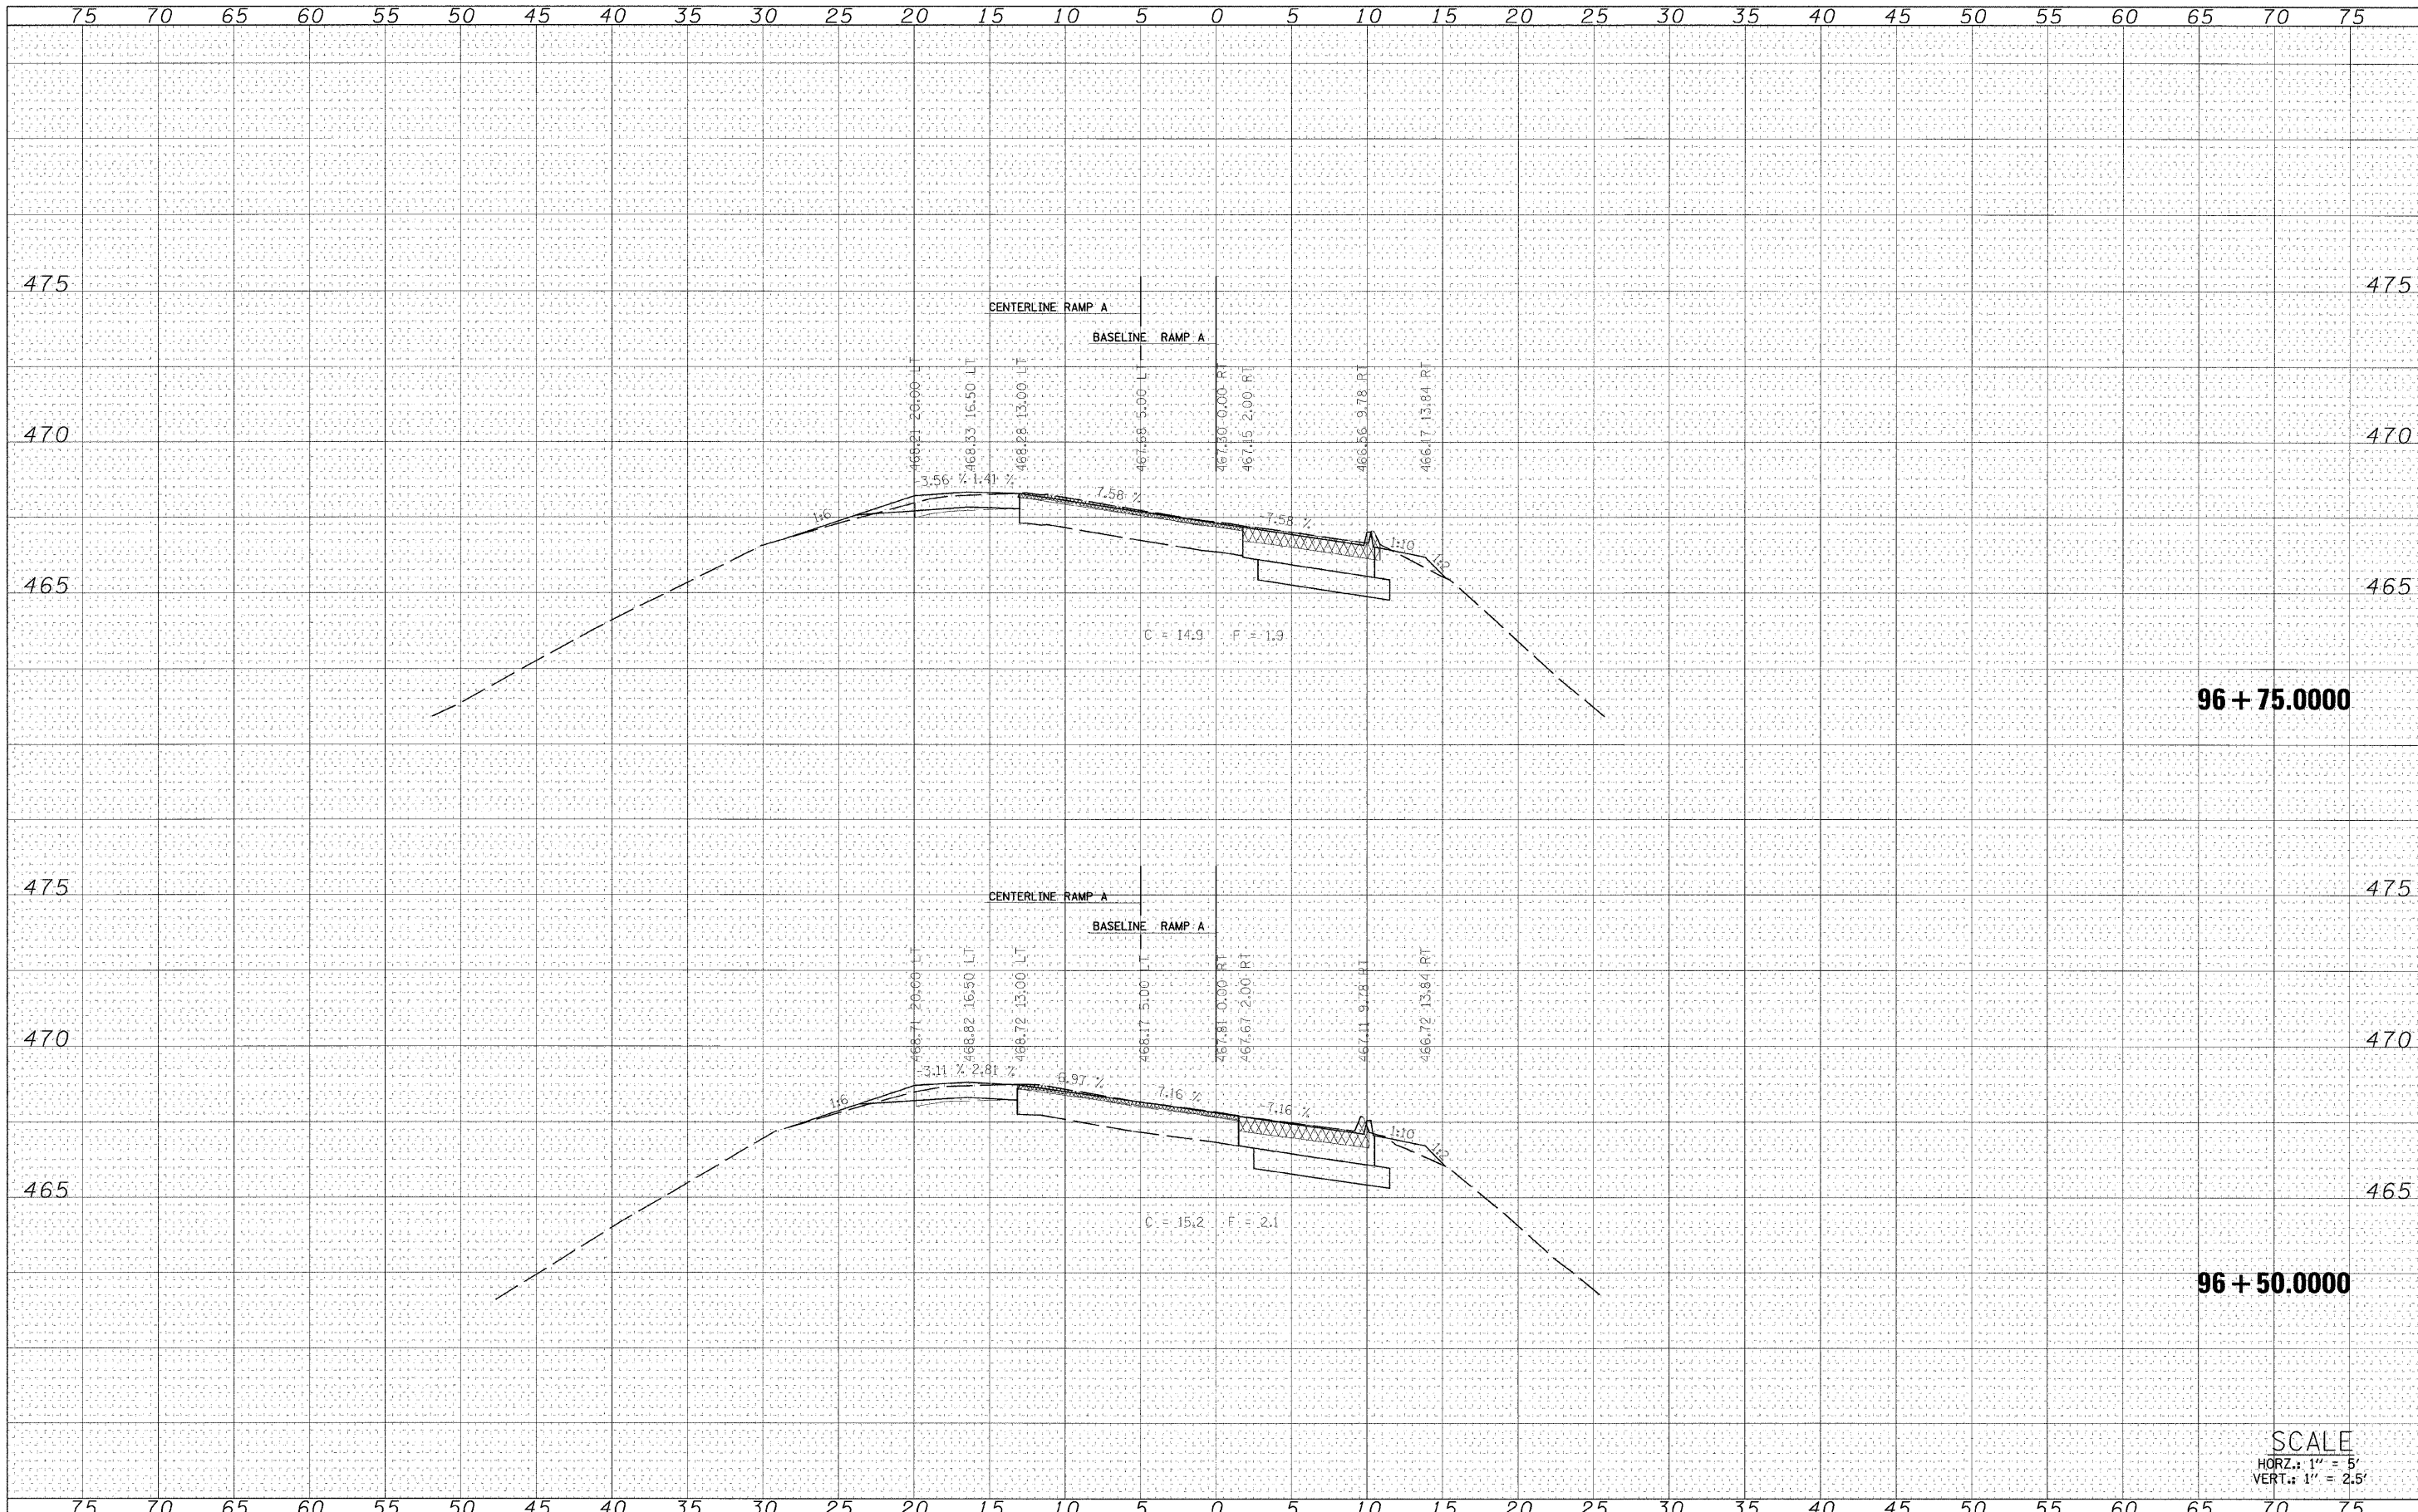

96 + 75.0000

96 + 50.0000

SCALE
 HORZ.: 1" = 5'
 VERT.: 1" = 2.5'

FILE NAME =	USER NAME = #USER#	DESIGNED - SMK	REVISED -	STATE OF ILLINOIS DEPARTMENT OF TRANSPORTATION	U.S. BUSINESS 50 RAMP A	F.A.S. RTE.	SECTION	COUNTY	TOTAL SHEETS	SHEET NO.	
#FILEL#		DRAWN - SRS	REVISED -			1807	(51-23HB)-6B-1	LAWRENCE	60	58	
		CHECKED -	REVISED -			CONTRACT NO. 74115					
		DATE -	REVISED -			FED. ROAD DIST. NO. ILLINOIS FED. AID PROJECT					
				SCALE:		SHEET NO. 18 OF 20 SHEETS		STA. 96+50.0000 TO STA. 96+75.0000			