


DATE	
BY	
FINAL SURVEY	
REVISED	
NOTE BOOK	
TEMPLATE	
AREAS	
AREAS CHECKED	
NO.	

DATE	
BY	
ORIGINAL SURVEY	
REVISED	
NOTE BOOK	
TEMPLATE	
AREAS	
AREAS CHECKED	
NO.	

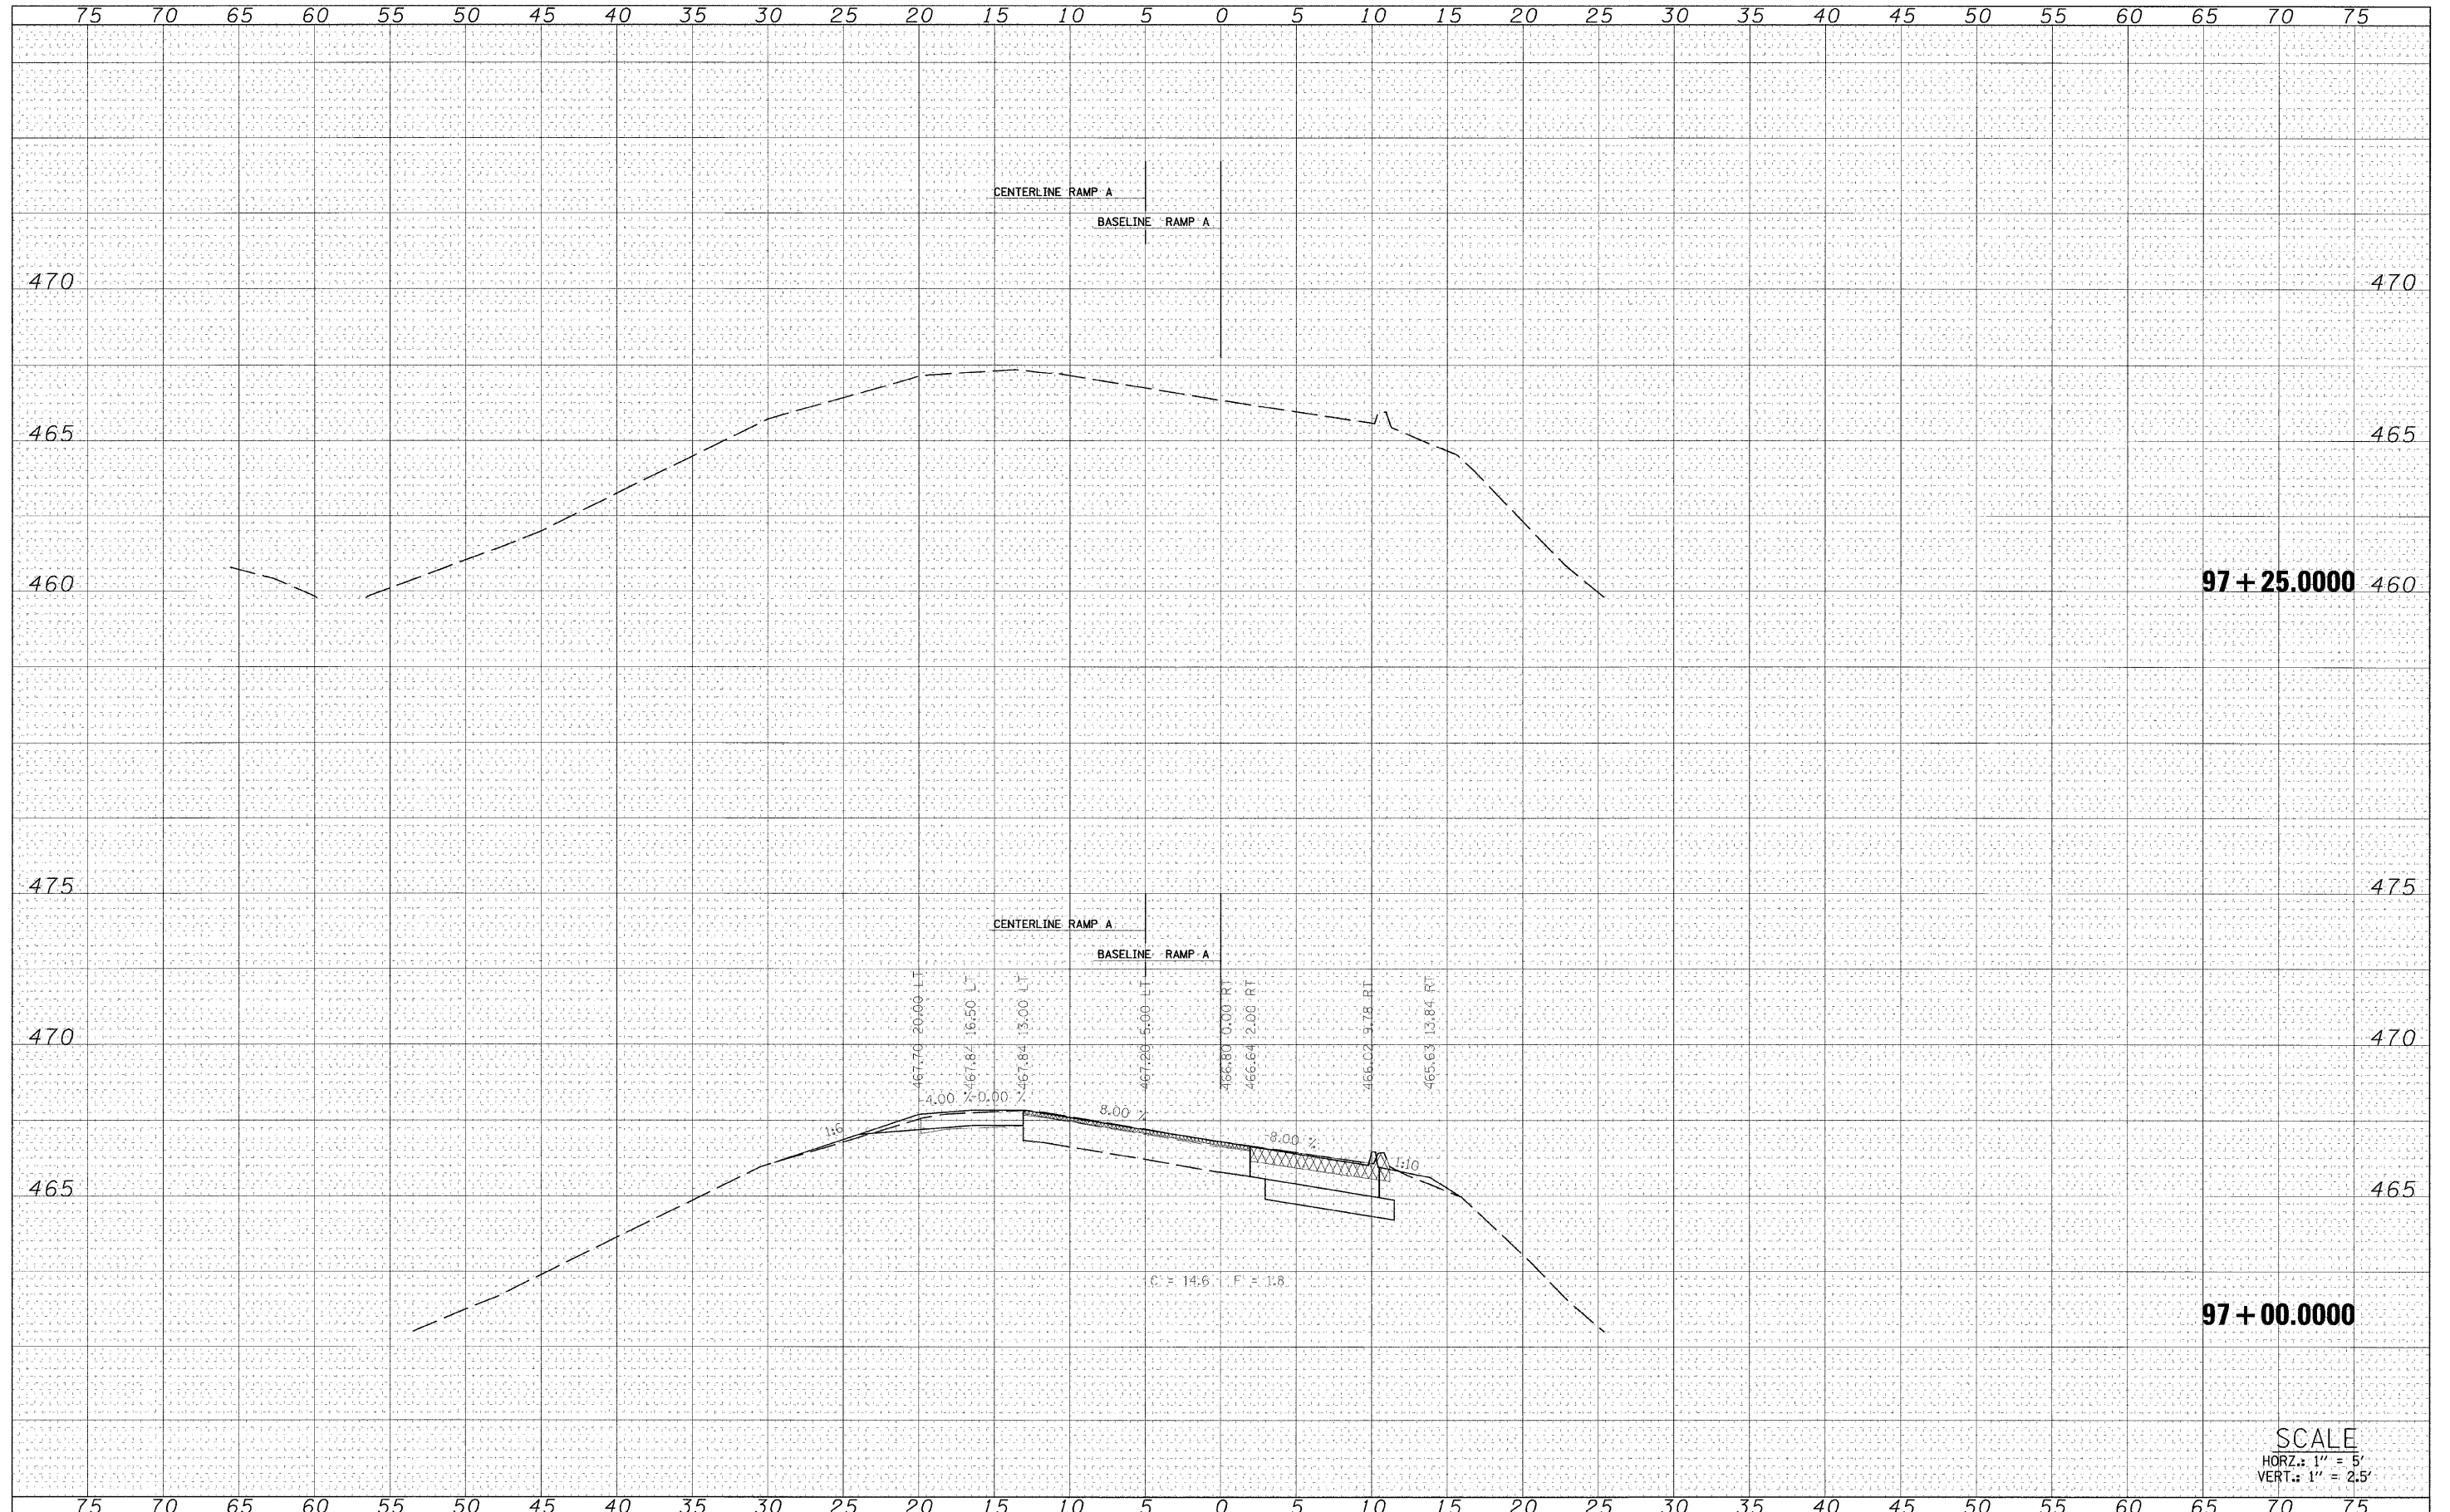

97 + 25.0000

97 + 00.0000

SCALE  
 HORZ.: 1" = 5'  
 VERT.: 1" = 2.5'

FILE NAME =	USER NAME = #USER#	DESIGNED - SMK	REVISED -	<b>STATE OF ILLINOIS</b> <b>DEPARTMENT OF TRANSPORTATION</b>	<b>U.S. BUSINESS 50 RAMP A</b>	F.A.S. RTE.	SECTION	COUNTY	TOTAL SHEETS	SHEET NO.	
\$FILEL\$		DRAWN - SRS	REVISED -			1807	(51-23HD)-6B-1	LAWRENCE	60	59	
		CHECKED -	REVISED -			CONTRACT NO. 74115					
		DATE -	REVISED -			SCALE:	SHEET NO. 19 OF 20 SHEETS	STA. 97+00.0000 TO STA. 97+25.0000	FED. ROAD DIST. NO.	ILLINOIS FED. AID PROJECT	