


DETAIL OF BUTT JOINT
NOT TO SCALE

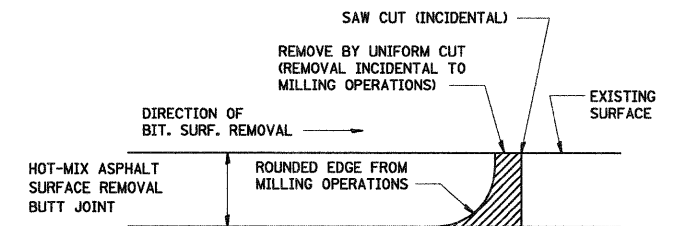

NOTE: WHEN MILLING OPERATIONS PRODUCE A ROUNDED EDGE, THEN A SAW CUT SHALL BE USED TO MANUFACTURE A PERPENDICULAR EDGE AS SHOWN IN THE DETAIL. THE ENGINEER SHALL BE THE SOLE JUDGE CONCERNING THE USE OF THIS DETAIL.

BITUMINOUS DETAIL AT BUTT JOINTS
NOT TO SCALE

FILE NAME =	USER NAME = paul	DESIGNED - JLS	REVISED -	STATE OF ILLINOIS DEPARTMENT OF TRANSPORTATION	TRANSITION DETAIL, KINMUNDY/LOUISVILLE ROAD			F.A.S. RTE.	SECTION	COUNTY	TOTAL SHEETS	SHEET NO.
5:\projects\187-2888-850-001\7-29-08\2-kinmundy\187-2888-850-001-020.dgn		DRAWN - MAB	REVISED -					2703	(9-VBR)B	CLAY	65	22
PLOT SCALE = 20.0000' / IN.		CHECKED - BRM	REVISED -					CONTRACT NO. 74136				
PLOT DATE = 12/3/2008		DATE - 7-29-08	REVISED -					ILLINOIS FED. AID PROJECT				
				SCALE: 1"=20'		SHEET NO. 1 OF 1 SHEETS		STA. TO STA.				