


DATE	
BY	
SURVEYED	
PLOTTED	
TEMPLATE	
AREAS CHECKED	
FINAL SURVEY	
NOTE BOOK	
NO.	

DATE	
BY	
SURVEYED	
PLOTTED	
TEMPLATE	
AREAS CHECKED	
ORIGINAL SURVEY	
NOTE BOOK	
NO.	

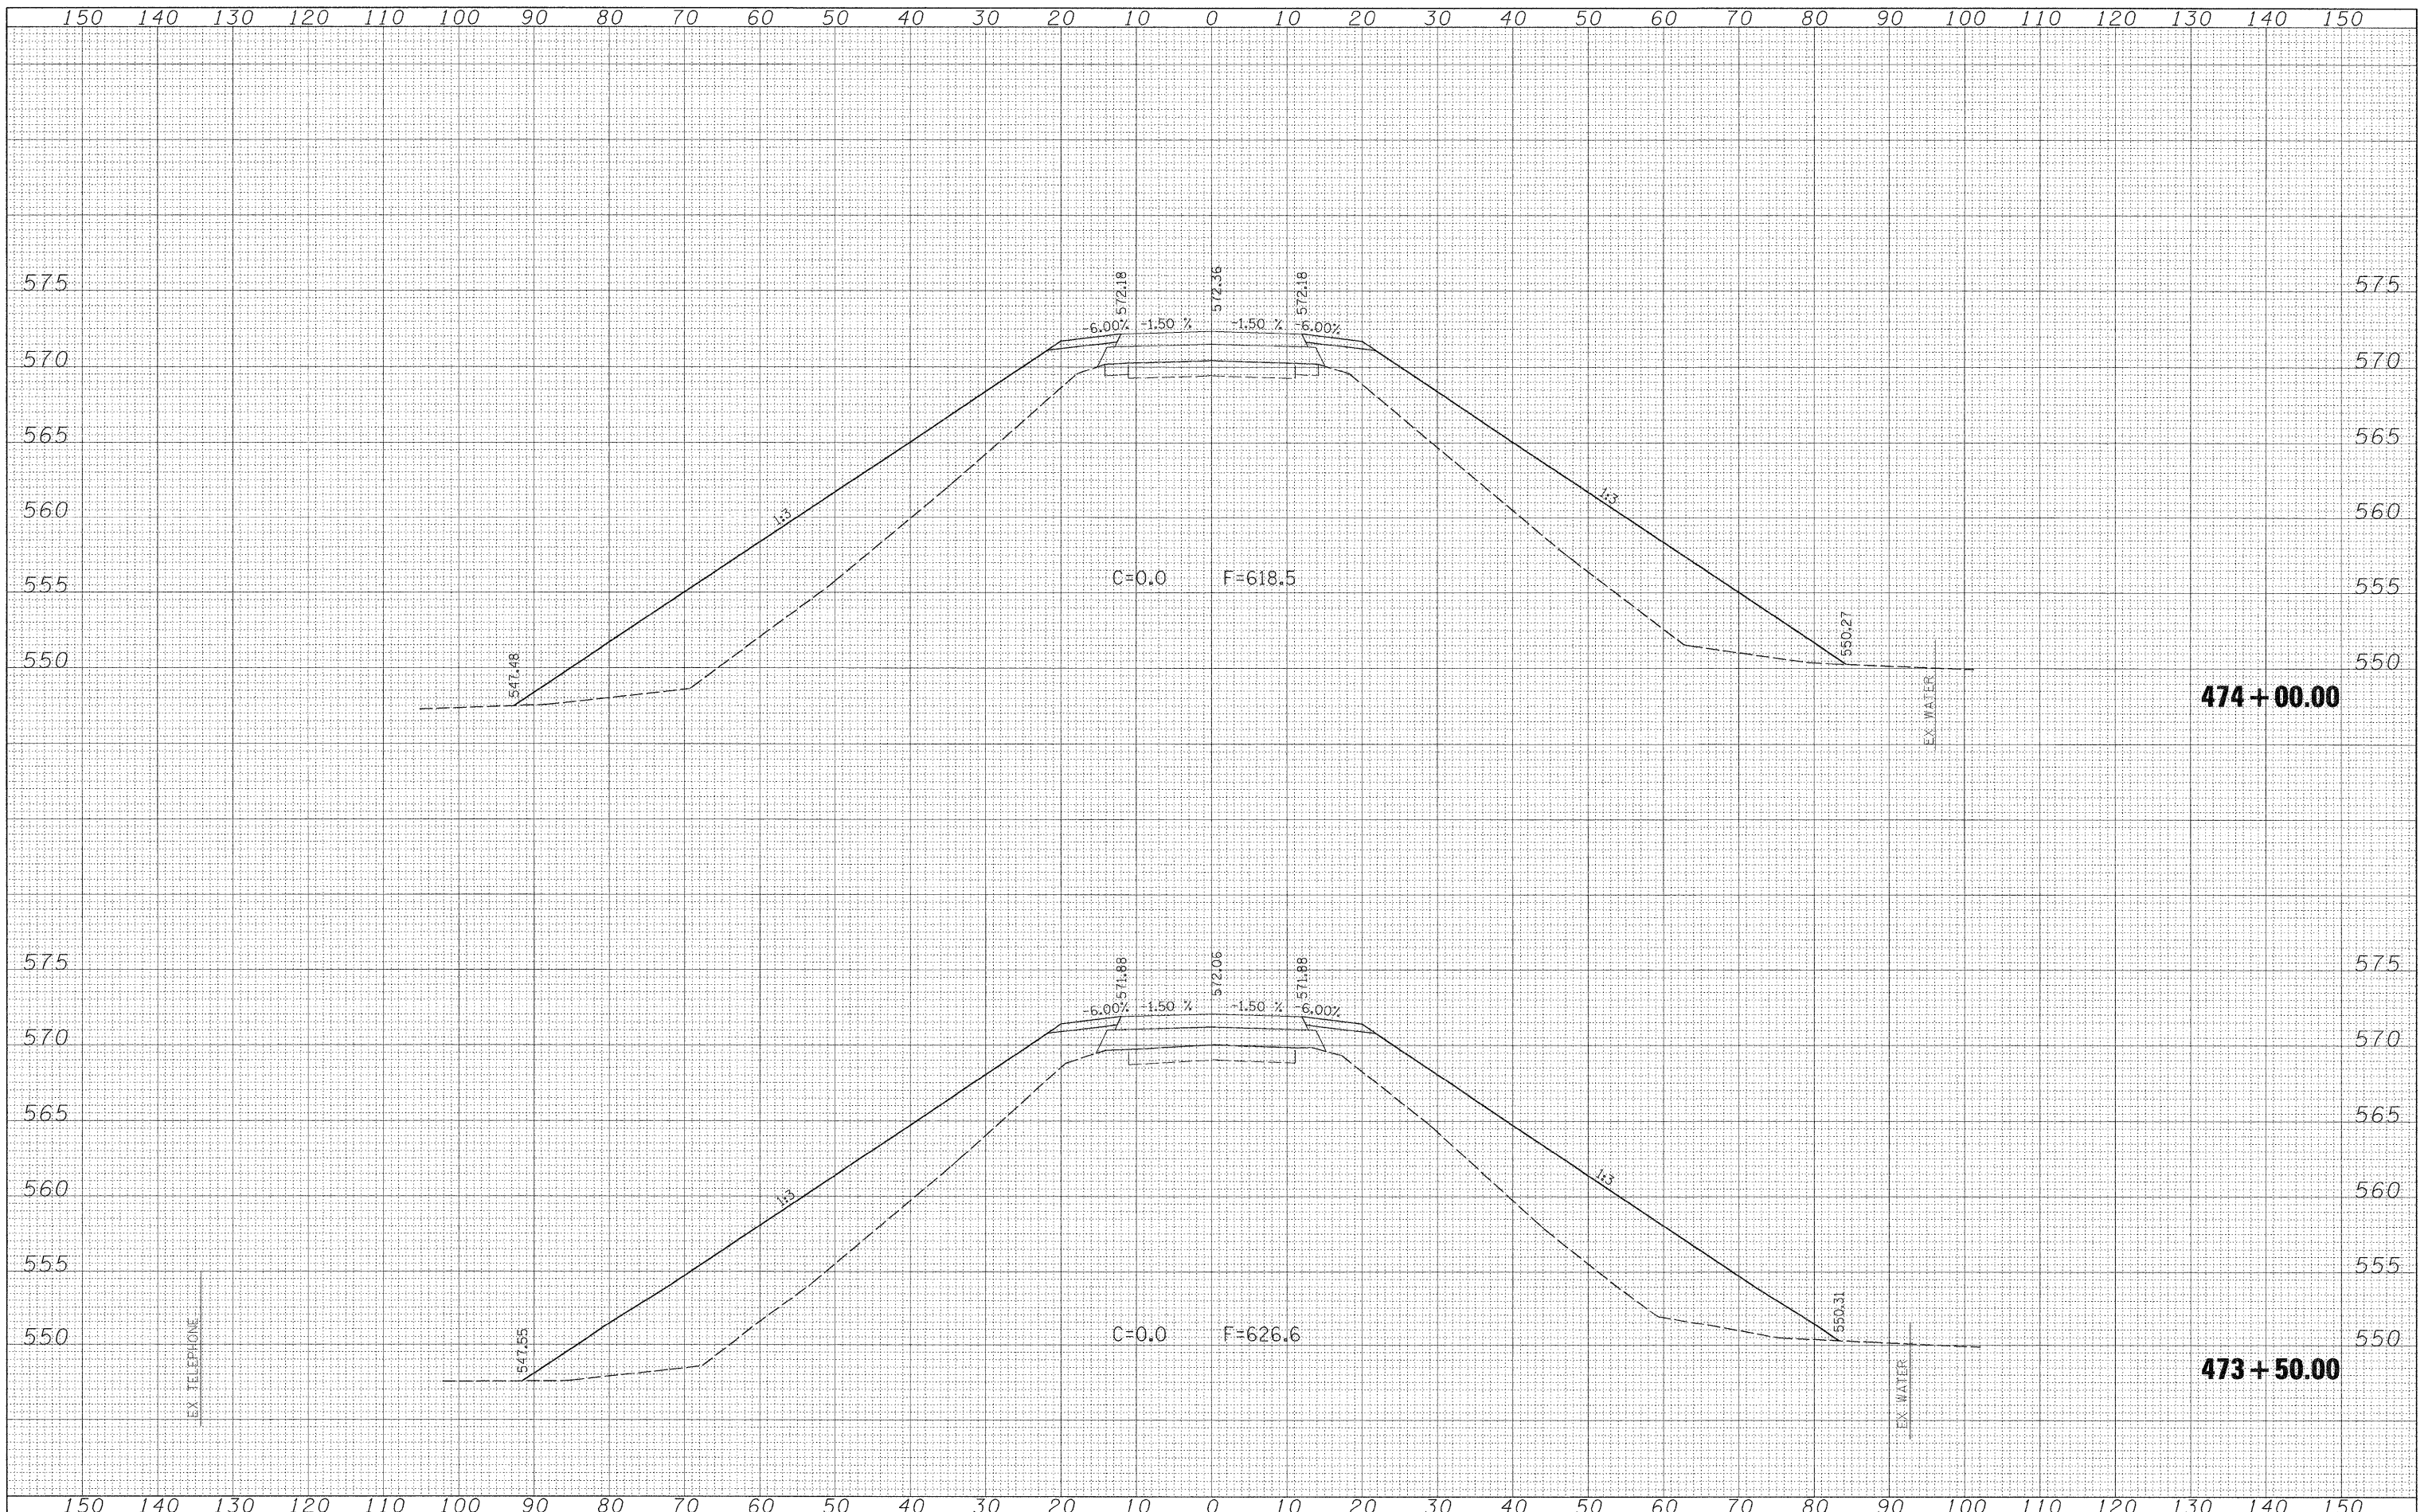

FILE NAME =
 S:\Projects\407-0008 080 Dist 7 Various\NO 2 Kinmundy over K...
 USER NAME = paul
 PLOT SCALE = 10.0000' / IN.
 PLOT DATE = 12/3/2008

DESIGNED - JLS
 DRAWN - MAB
 CHECKED - BRM
 DATE - 5-20-08

REVISED -
 REVISED -
 REVISED -
 REVISED -

**STATE OF ILLINOIS
 DEPARTMENT OF TRANSPORTATION**

CROSS SECTIONS - KINMUNDY/LOUISVILLE ROAD (FAS 2703)

SCALE: 1"=10' SHEET NO. 7 OF 21 SHEETS STA. 473+50.00 TO STA. 474+00.00

F.A.S. RTE. 2703	SECTION (9-VBR)R	COUNTY CLAY	TOTAL SHEETS 65	SHEET NO. 51
FED. ROAD DIST. NO.			ILLINOIS FED. AID PROJECT	
CONTRACT NO. 74136				